
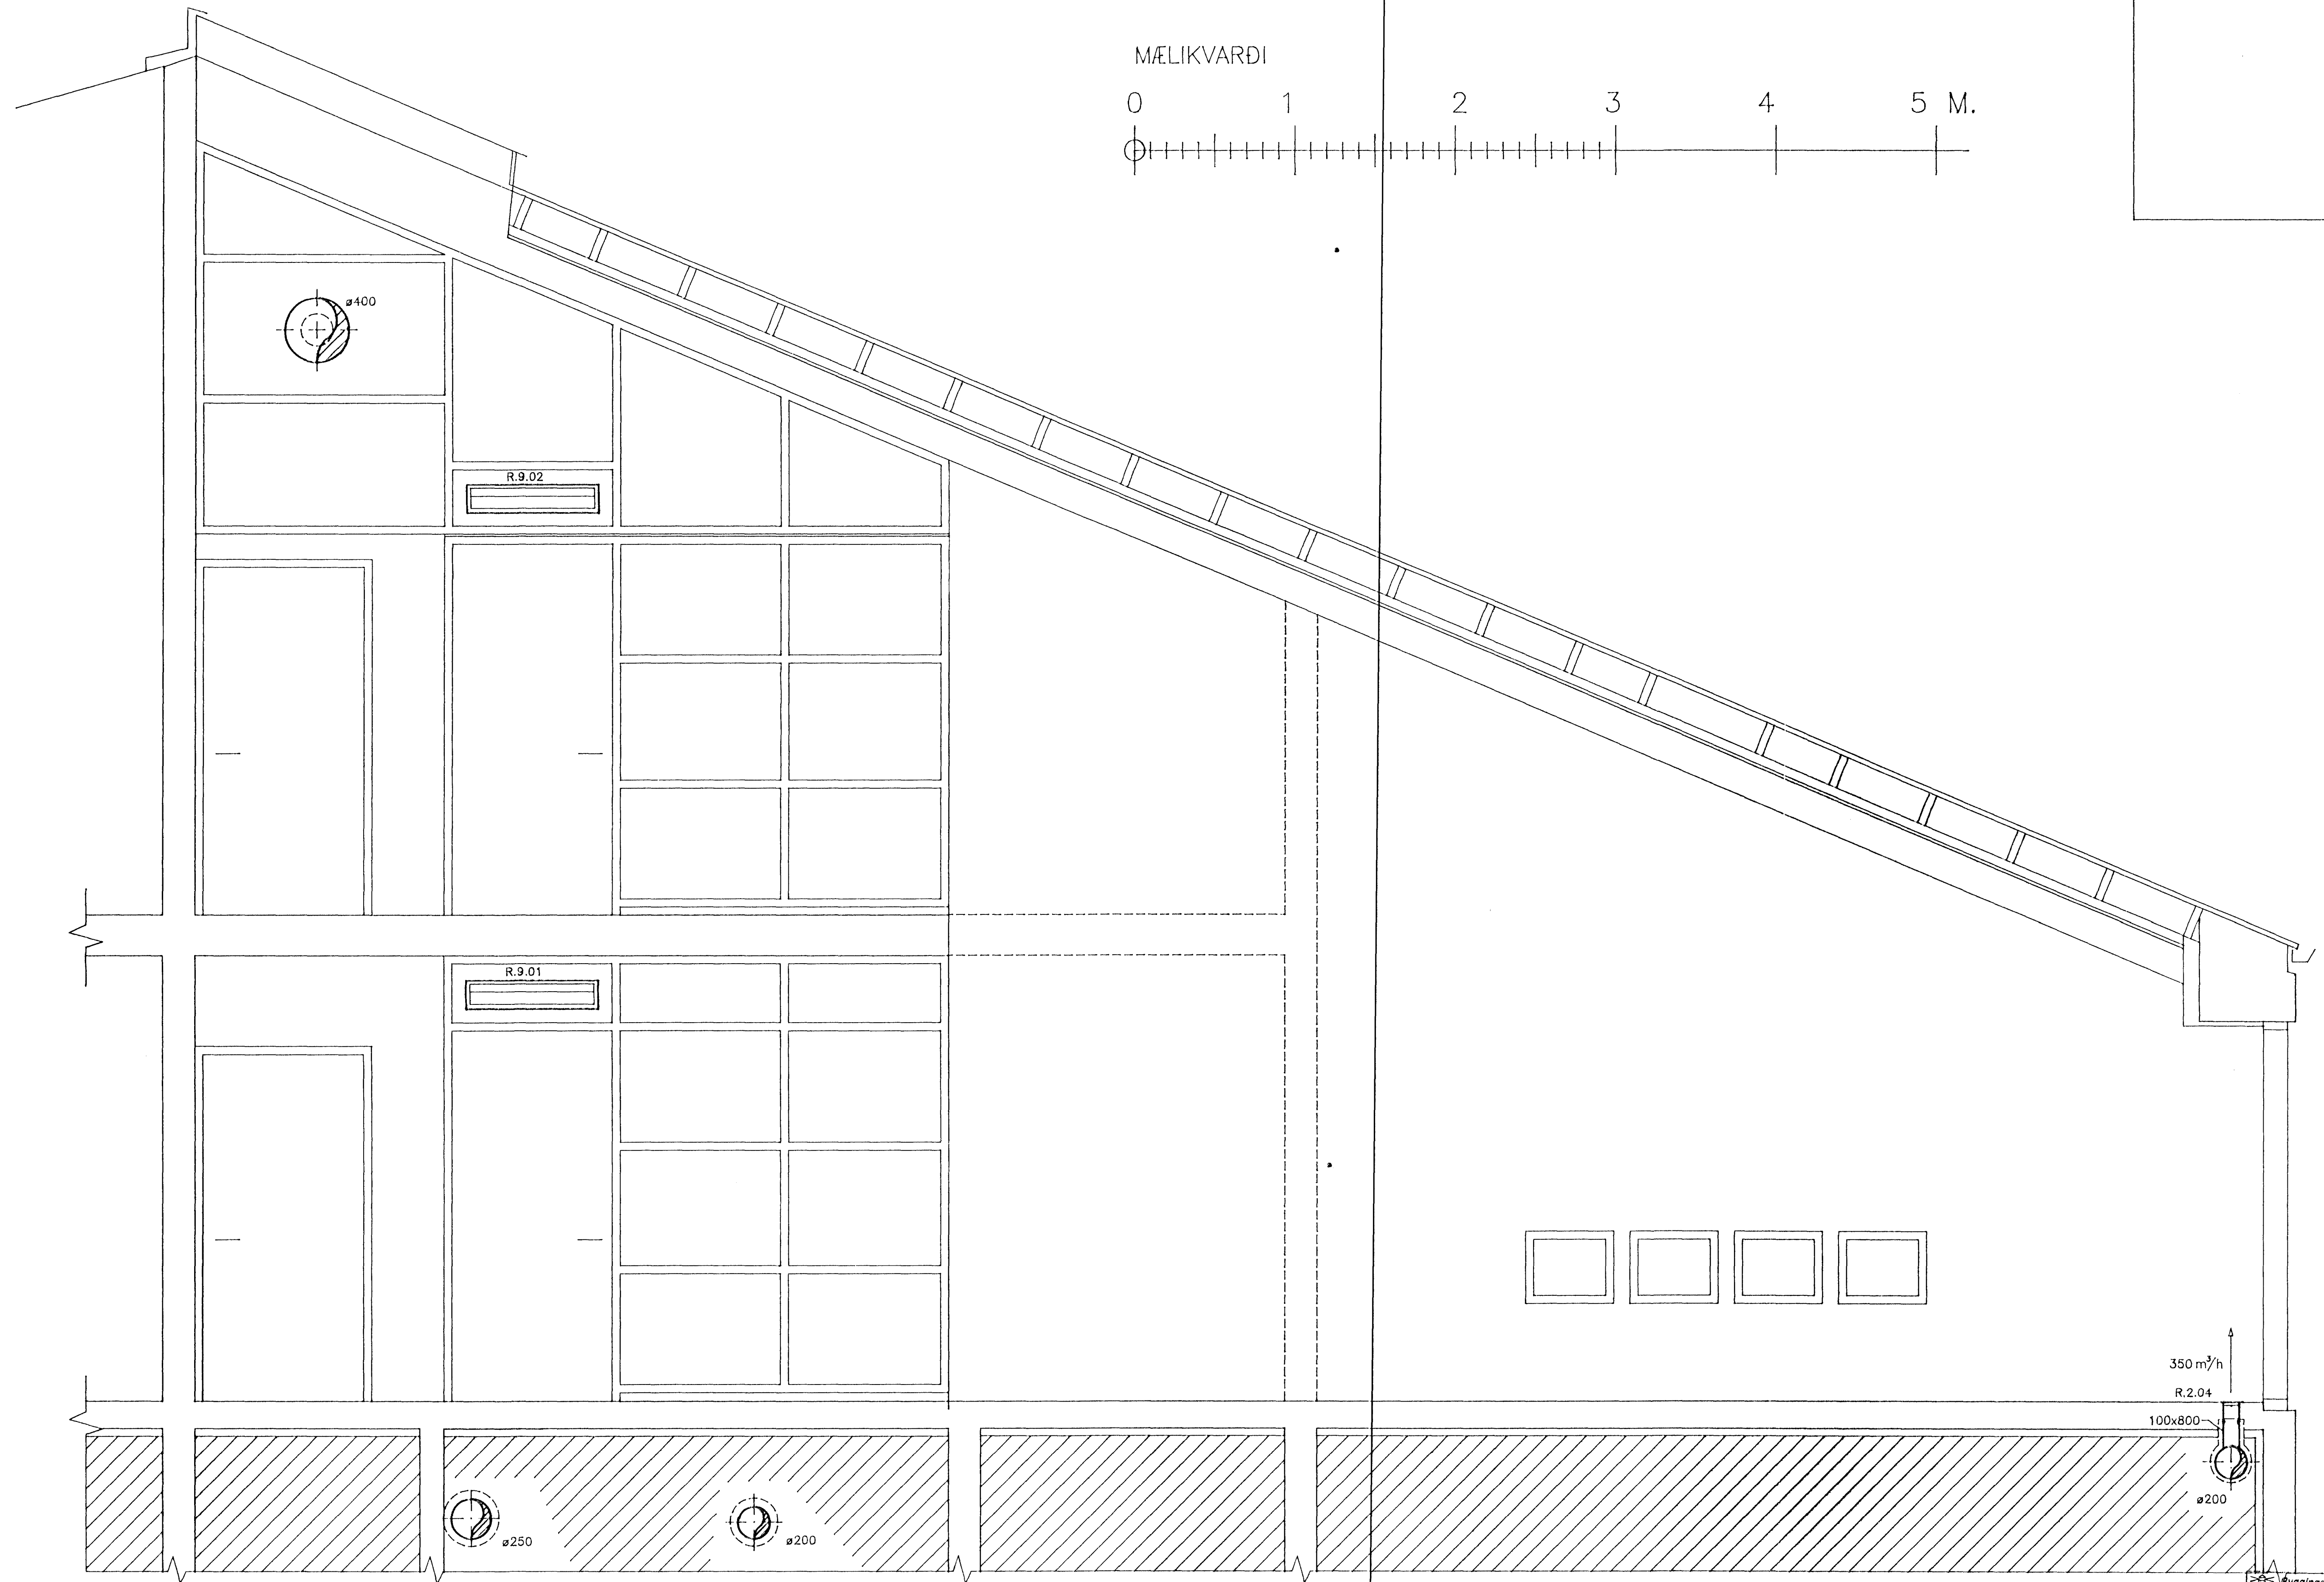


MÆLIKVARDI

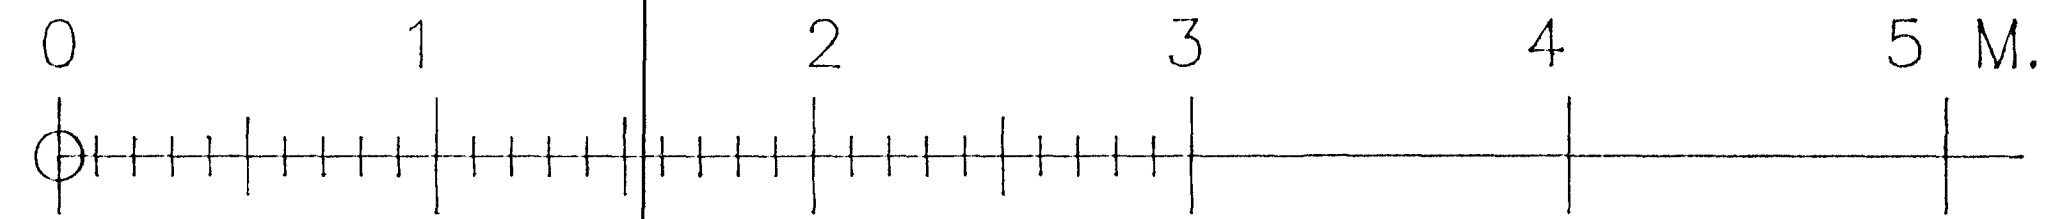

1
2 5
3

SNID 1:20

Þýðingafulltrúi Hafnarfjarðar
Algreitt þann
04 NOV. 1996
Sigurbjartur Halldórsson

GRUNNSKÓLI SETBERGI HAFNARFIRÐI
3. ÁFANGI
LOFTRÆSTILAGNIR, SNID 1

VERK NR: 042
SKJ NR: 042LS3-5
KVARDI: 1:20
TEKNI: FSK/AHS
DAGS: FEB. 1996
BLAD NR: 3-5

NR:	DAGS:	BREYTING:	AF:	SAMP.: <i>Fútil S. Jónsson</i>

LAGNATÆKNI ehf. Kenn. 641086-1509
LAUGAVEGI 188 105 REYKJAVÍK Sími: 582-1750