



SUDURHLID, 1-1

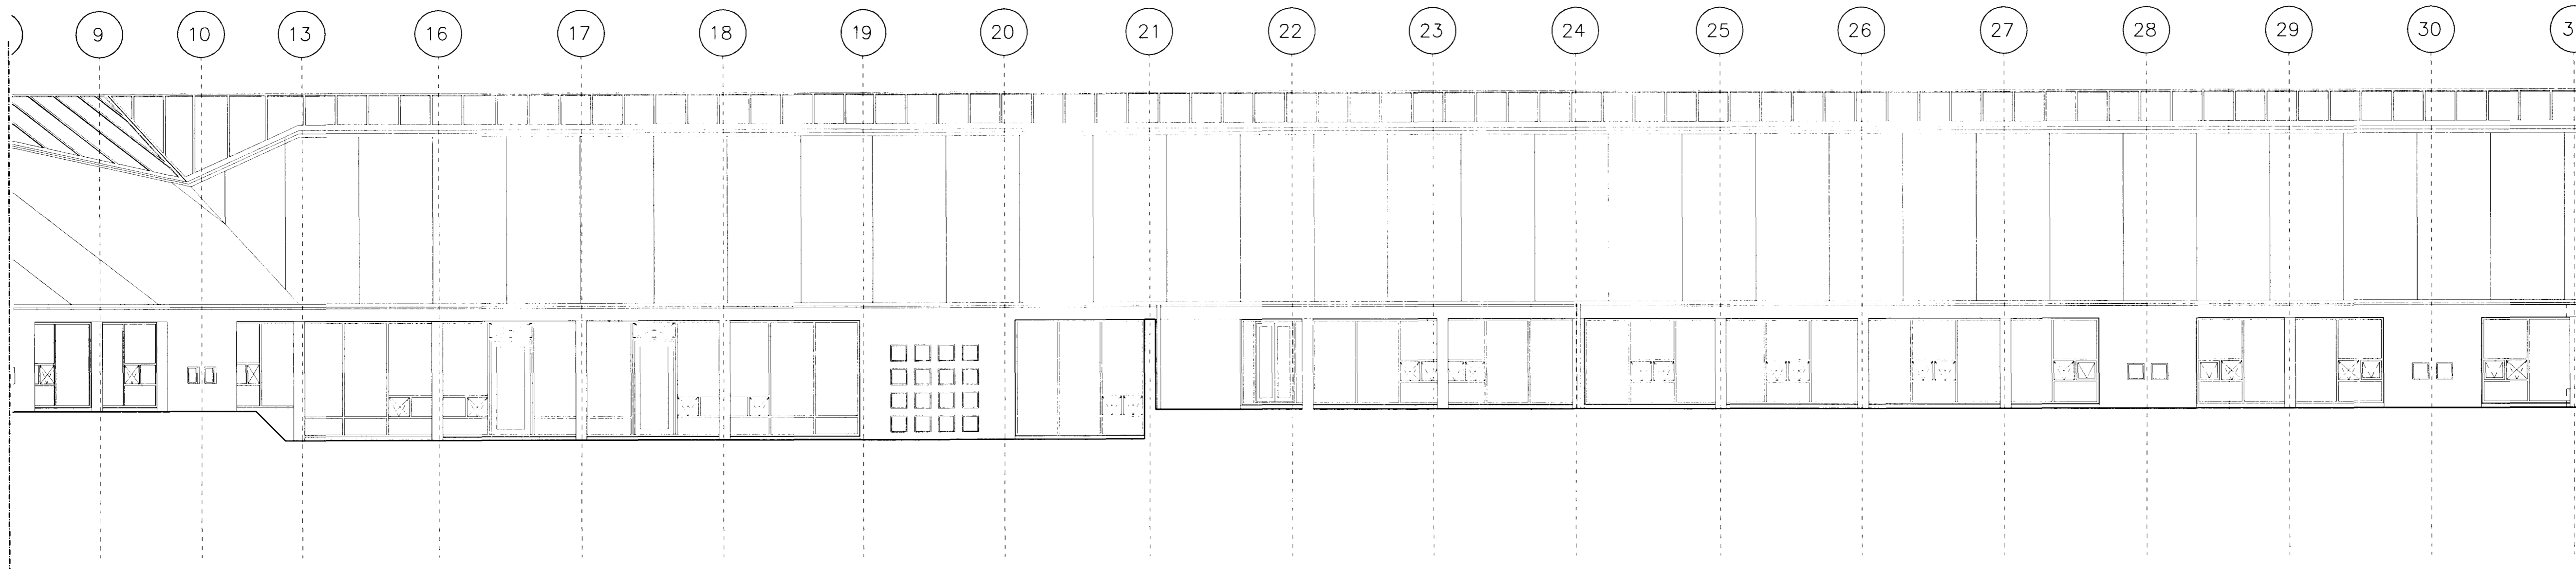


SUDURHLID, 2-2

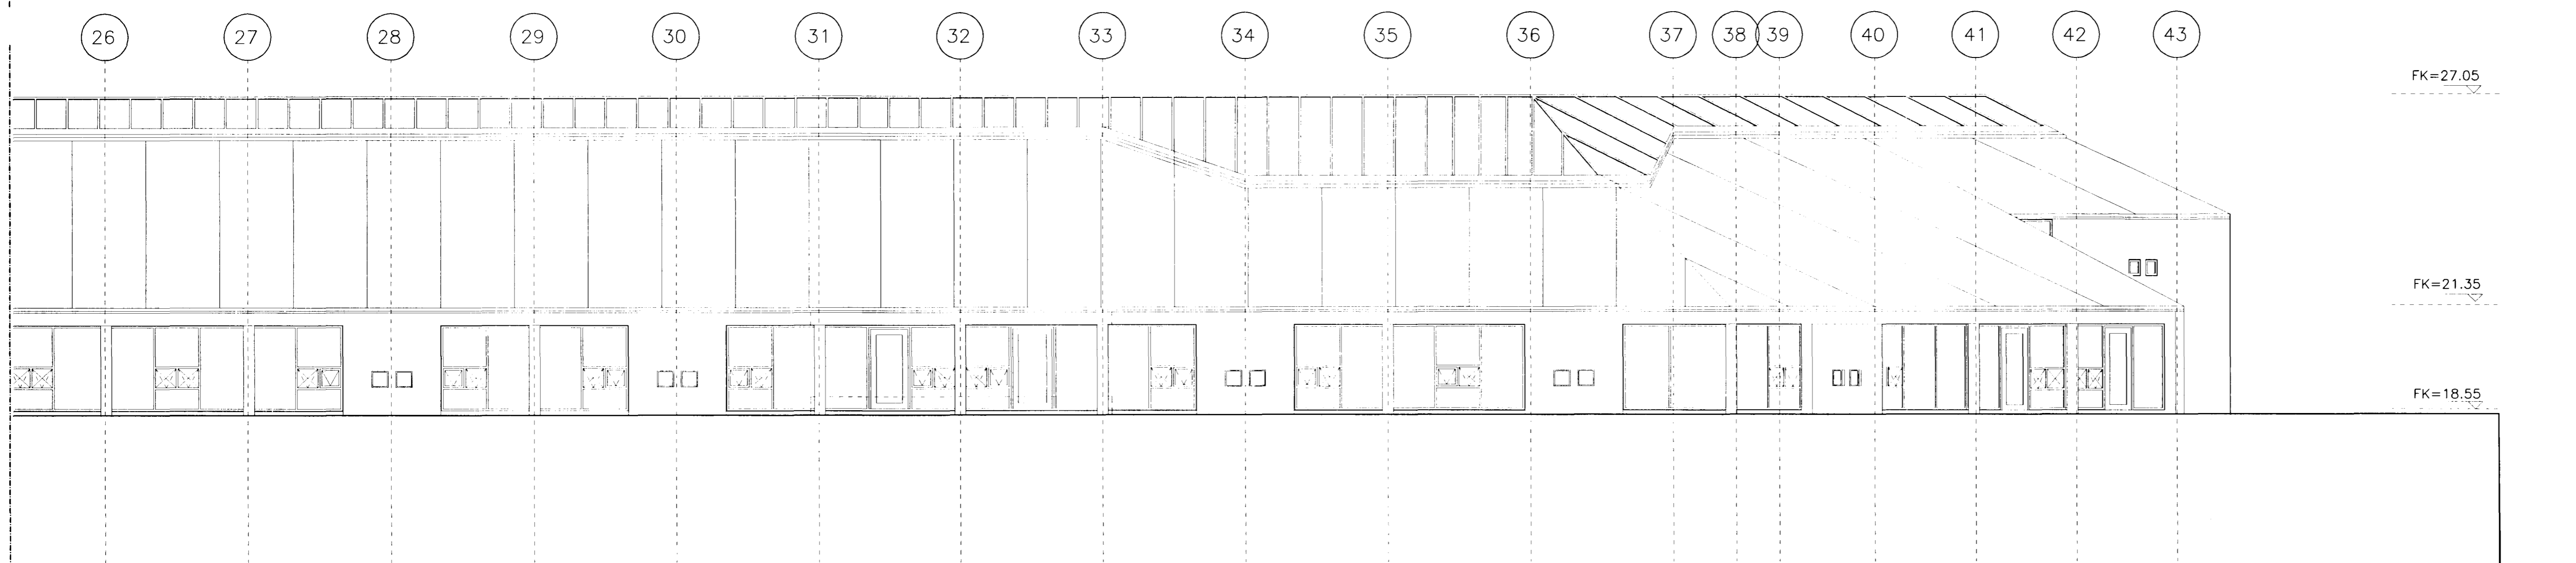

SUDURHLID, 3-3

C:
 B:
 A:
 BREYTINGAR: DAGS:

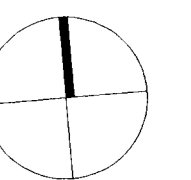

SETBERGSSKÓLI Í HAFNARFIRDI
 HLÍÐARBERGI 2
 ADALUPPDRATTUR
 ÚTLIT SUDUR

VERK: 9817
 KVARÐI: 1:100
 DAGS: 17.09.00
 TEIKN: LME
 SKRÁ: 9817-107-111

ÚTI INNI

ARKITEKTAR
 ÞINGHOLTSSTRÆTI 27 101 REYKJAVÍK
 SIMAR 552 7660 & 562 7660 FAX 552 7661
 NETFANG ut.inni@centrum.is
 VEFANG www.centrum.is/uti.inni

BALDUR Ó. SVAVARSSON ARKITEKTAR FAI
 120357-5149
 JÓN ÞÓR ÞORVALDSSON ARKITEKTAR FAI
 021256-7579