



HLÍÐARBRAUT 3

Samþykkt á fundi bygginga-
nefndar þ. 28/7 1988 MELIKVARÐI 1:100


BYGGINGAFULLTRÚINN
Í HAFNARFIRÐI

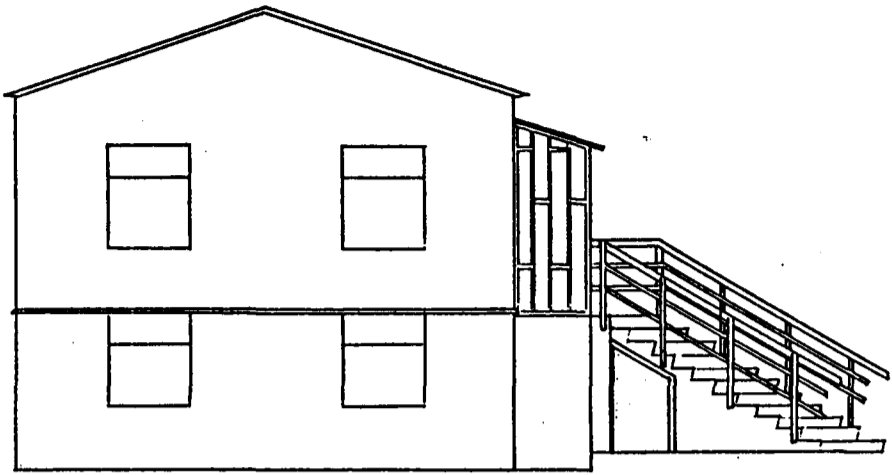

+ 125 + 110 + 200 + 110 + 120 + 100 + 85 + 200 + 80 +
+ 1135 +

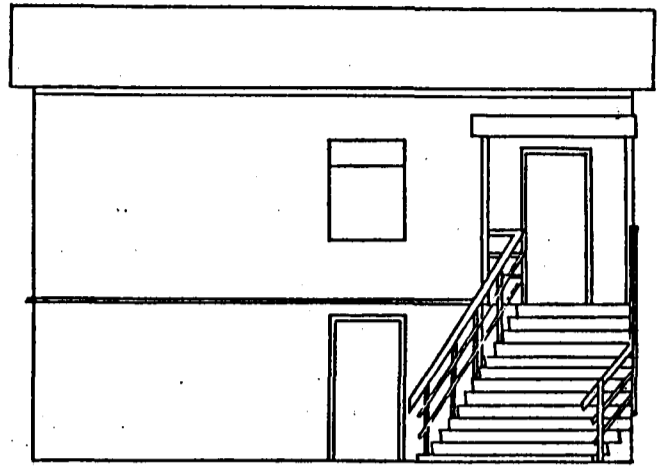


+ 390 + 100 + 85 + 150 + 50 + 30 +
+ 855 +

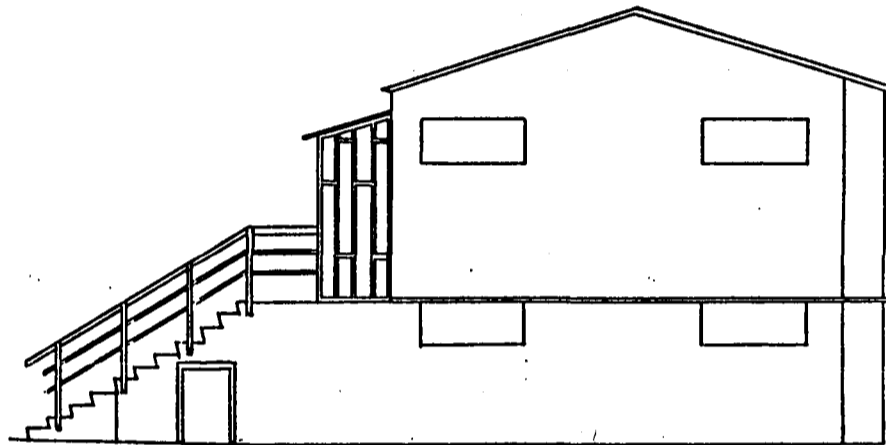


+ 280 + 100 + 100 + 600 + 50 +
+ 1135 +

+ 115
+ 60
+ 35
+ 115
+ 180
+ 60
+ 135
+ 590
+

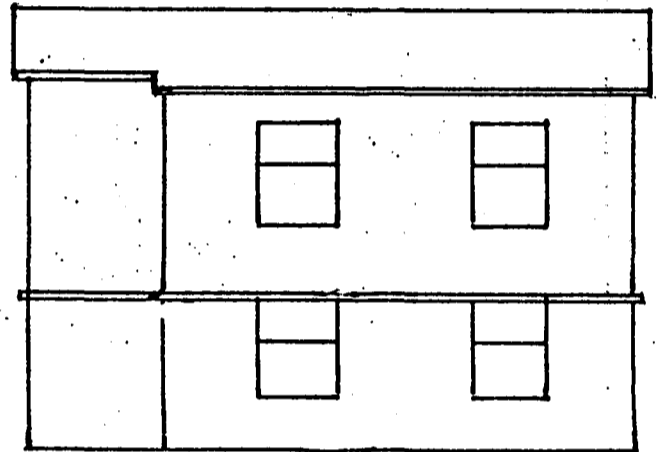

HOLTSGATA

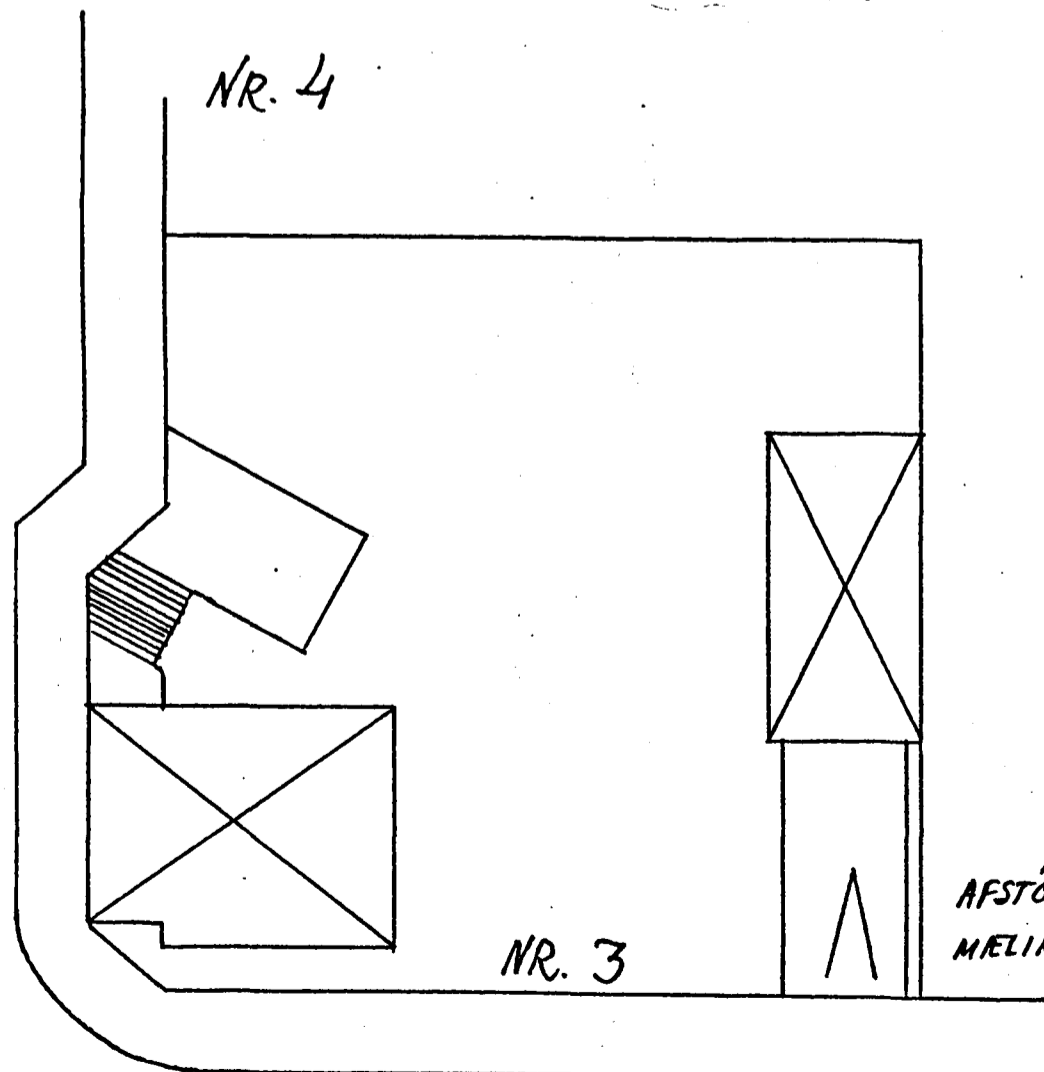

AFSTÖÐUMYND
MELIKVARÐI 1:200

HLÍÐARBRAUT

1 APRÍL 1988

Handwritten signature