
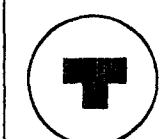


Rekk: 8/5 '12

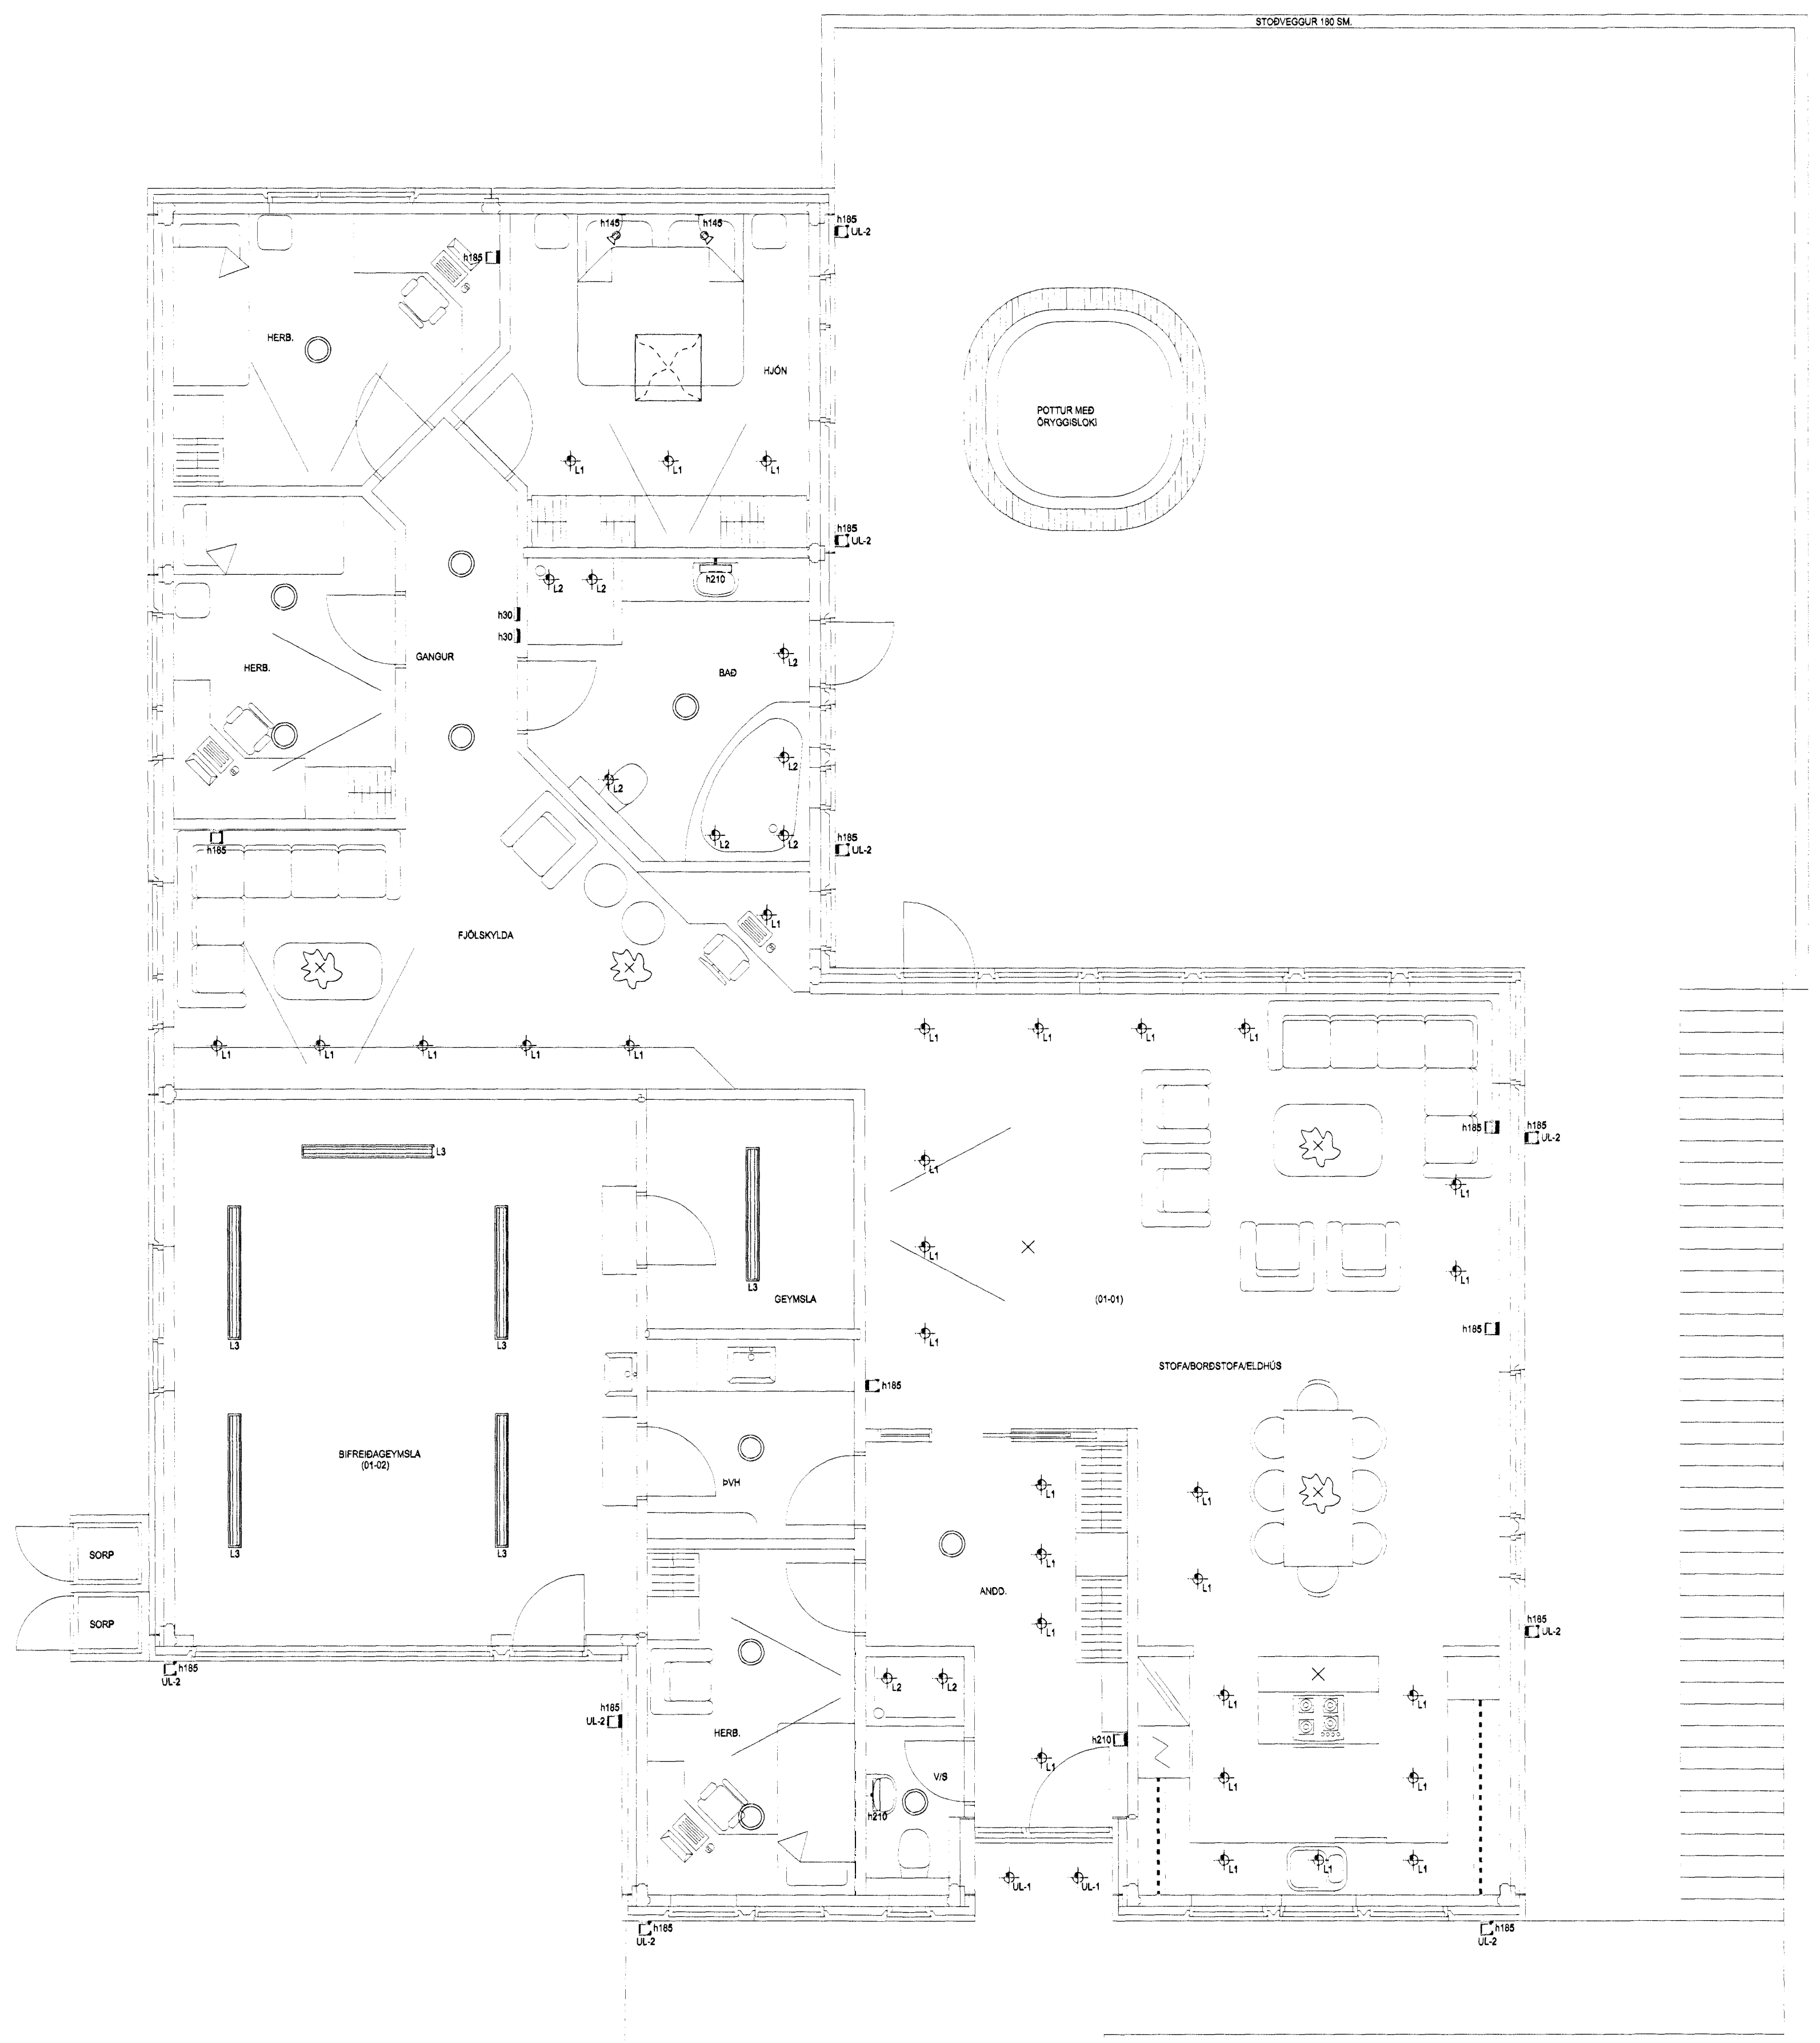

HELGI KR. EIRIKSSON RAÐLAGNAHÖNNUN

Helgi Kr. Eiríksson

KT. 110156-2789

SKIPHOLT 37, 108 REYKJAVÍK S 568-8388
E-MAIL: TEIKN@LUMEX.IS

DAGS.	10.04.2008	SÍÐA NR.	1 AF 4	HANNAD	HKE	VERKEFNI	HNOÐRAVELLIR 18, HAFNARFIRÐI
TEIKN. NR.	AR-01	TÖLVUHEITI	GR/HNOÐRAVELLIR18	TEIKNAD	PHS	RAFLOGN	LAMPAPLAN
VERKHLUTI	GRUNNMÝND 1. HÆÐ	BREYTING A	Dás whitastýring	YFIRFARID	HKE		
MKV.	1:50	BREYTING B					

Dah.