



Hnotuberg 11 Hafnarfirði

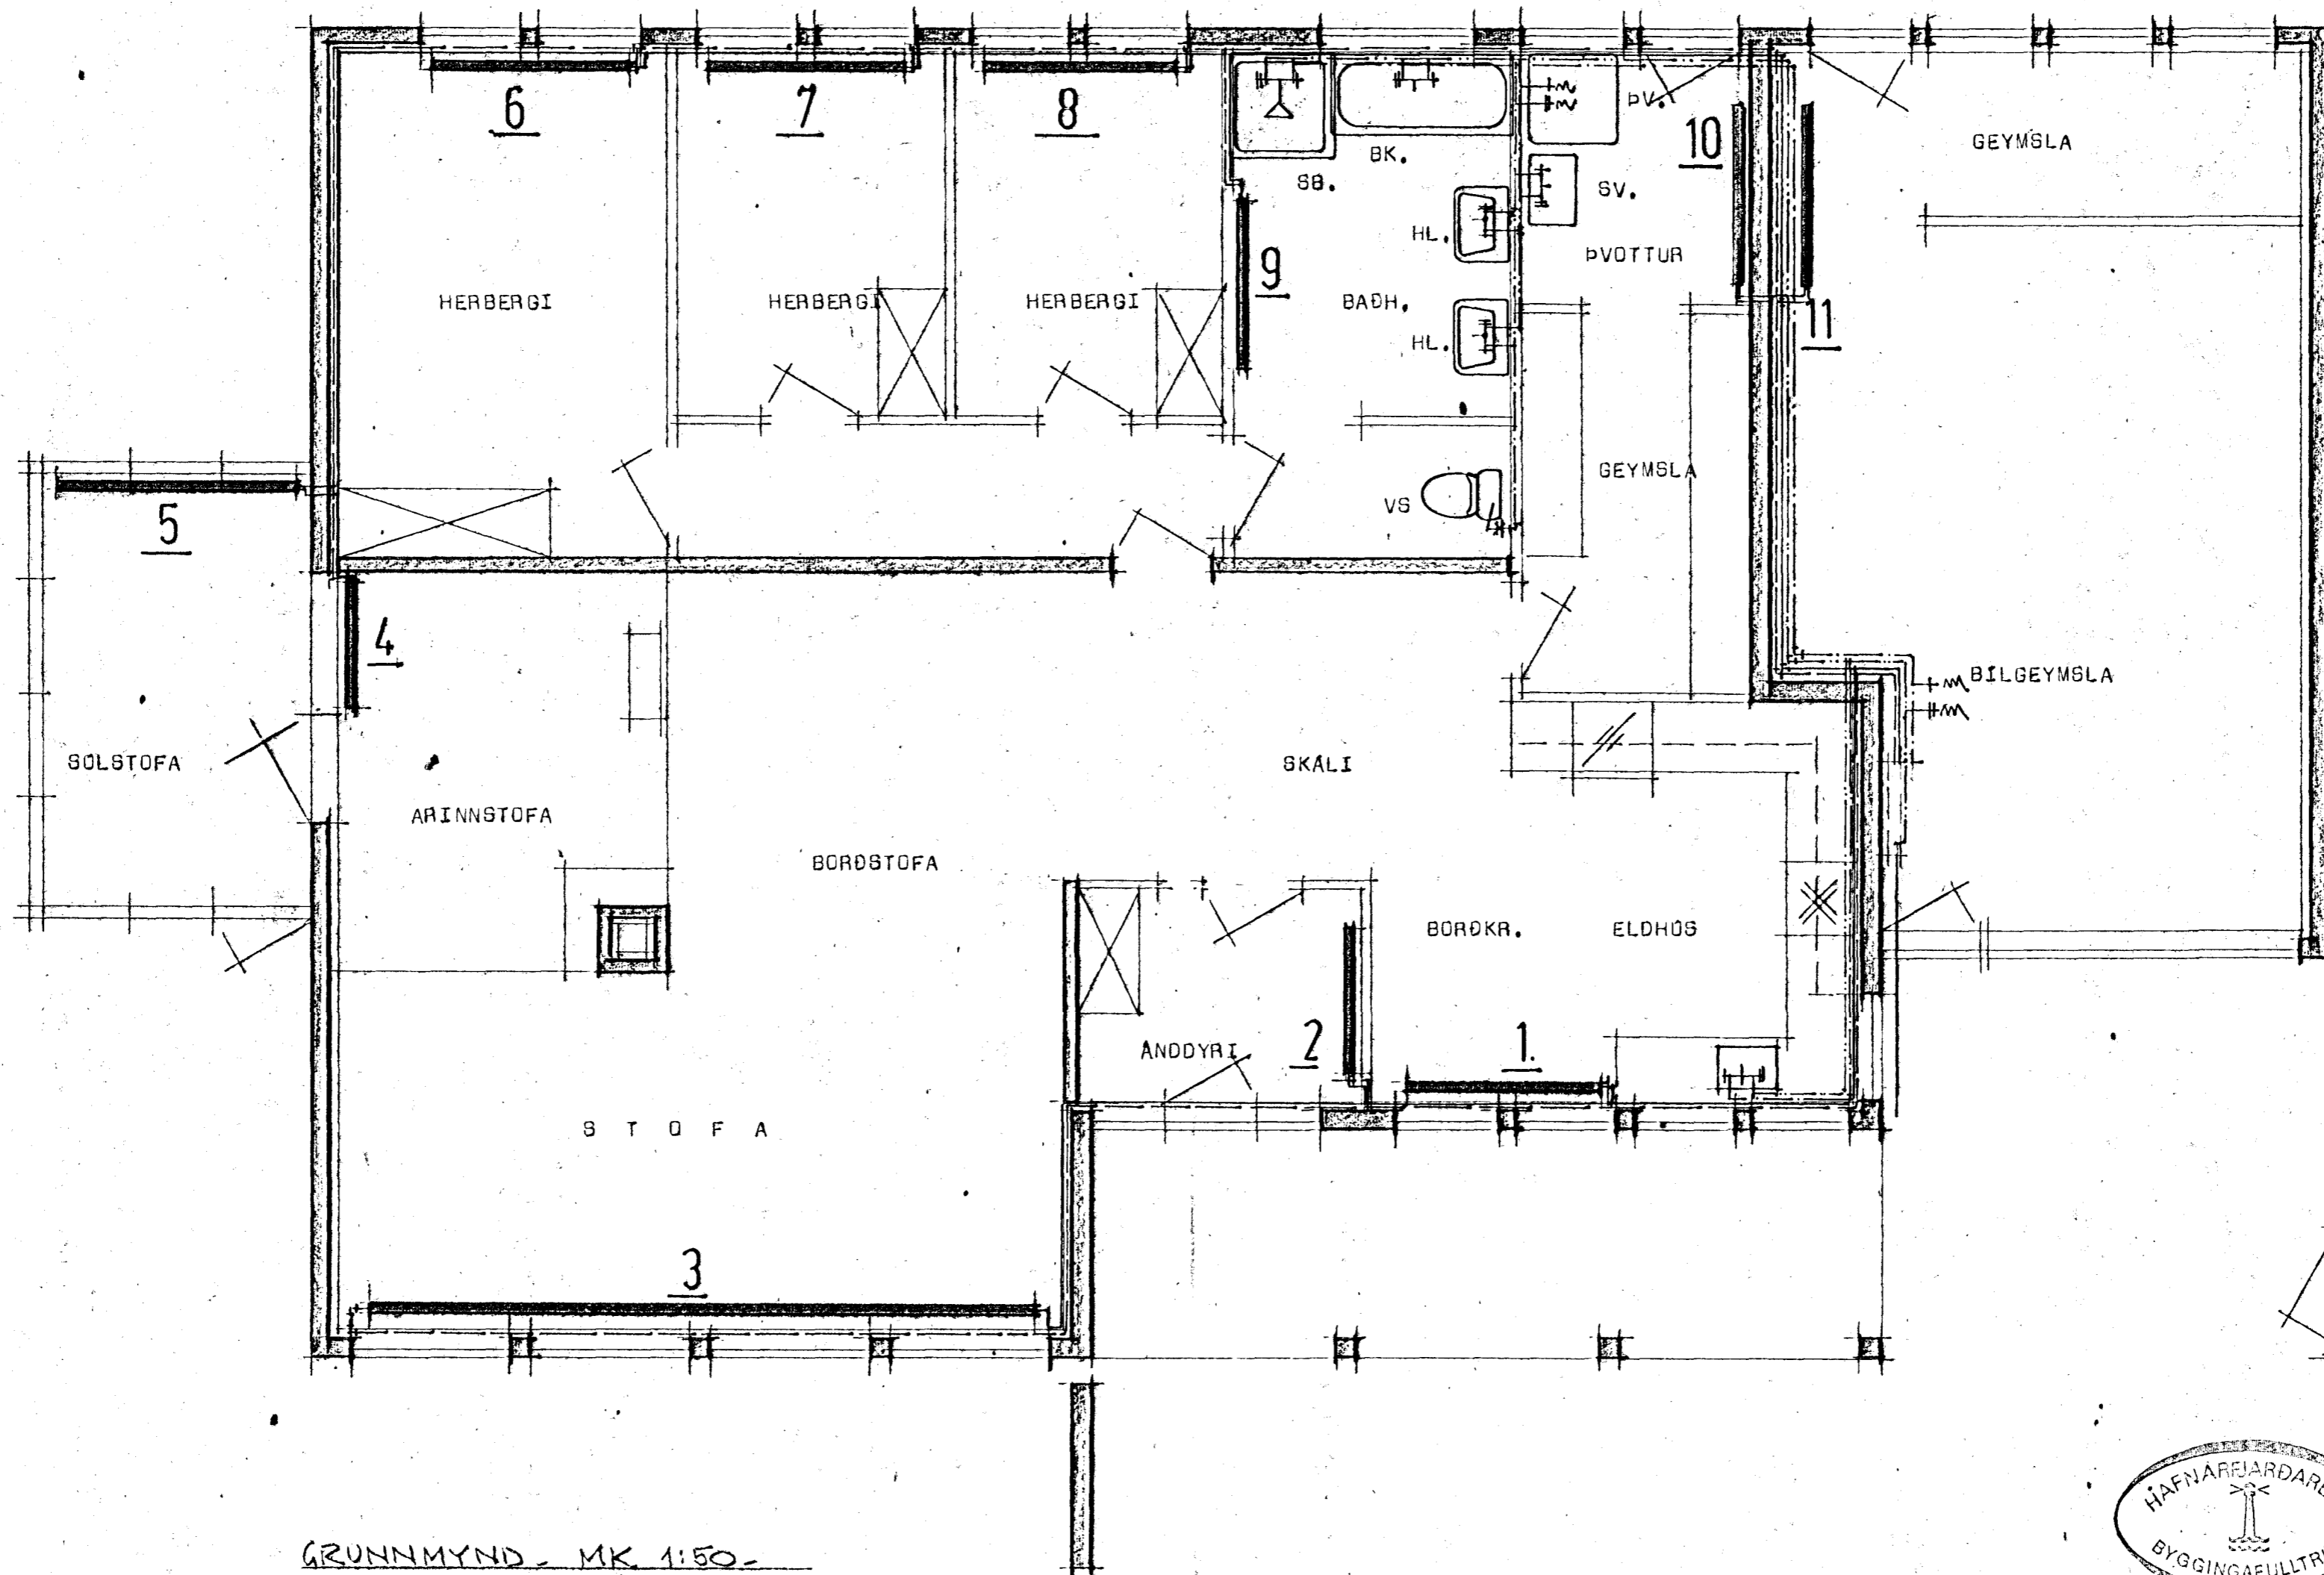

GRUNNMYND - MK 1:50 -





11. Júní 1987

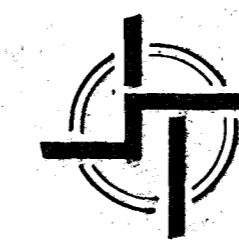

STAÐALHÚS

TEIKNISTOFA SÍÐUMÚLA 31 SÍMI 83141

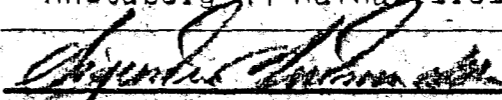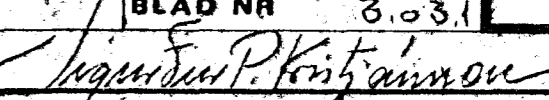VERKEFNI	DAGS.	1987	VERK NR
Hita og næsluvatneldgn	MKV.	1:50	
Hnotuberg 11 Hafnarfirði	BR.		87-14
	BLAD NR	3.03.1	
 			
SIGURDUR GUOMUNDSSON		SIGURDUR P. KRISTJÁNSSON EFTI	