


OFN NR	HERBERGI	AFKÖST KCAL/T	PANEL OFNAR	STÚTAR
0.1	BÍLAG	2622	750 T 3200	$\phi 15$ AB
0.2	V5	105	300 E 480	$\phi 10$ AB
0.3	GEYMSLA	210	500 E 600	$\phi 10$ CD
0.4	FÖNDUR	624	500 EA 1600	$\phi 10$ AB
0.5	BV	1105	750 EA 1600	$\phi 10$ CD
1.1	HERB	1347	750 T 1600	$\phi 15$ CD
1.2	HERB	812	750 E 1600	$\phi 10$ AB
1.3	HERB	1021	750 EA 1600	$\phi 10$ CD
1.4	BAÐ	243	750 B/A 480	$\phi 10$ CD
1.5	HERB	1244	750 T 1600	$\phi 15$ CD
1.6	ELDHÚS	1459	600 T/A 1600	$\phi 15$ CD
1.7	STÓFA	4652	400 T/A 2400	$\phi 15$ AB
1.8	---		400 T/A 2400	$\phi 15$ AB
1.9	---		400 T/A 2400	$\phi 15$ AB
1.10	ADD	654	750 E 1200	$\phi 10$ AB

RÚMMYND

BREYTT 7.1.1984

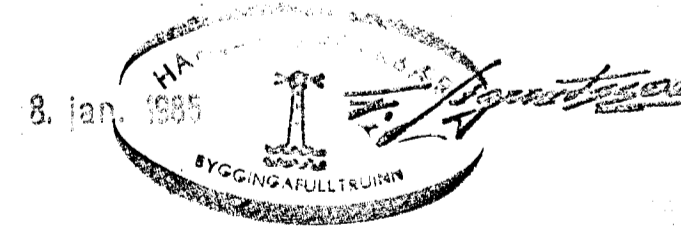

---	FRAMRENDELINGU AF GERÐUM
---	FRÆMRENDELINGU FRA GERÐUM
---	HEITINGARSKILAVATIS
---	RENNIÐGAF
---	EINSTREYMISLÖG
---	ETA-DANFOSSE F.V.
---	HEMILL
---	VATNSMELUR
---	STILLIHANS
---	DRAGGISLÖG
---	HITAKERFI
---	DRÖGSKEMUR
---	TEKINGARSKIL
---	SVANVIRÐINGU LÖG
---	DANFOSSE AND EA
---	SVANVIRÐINGU LÖG
---	DANFOSSE AND EA
---	DRÖGSKEMUR
---	STILLIHANS

HNOTUBERG NR. 13

HAFNARFIRÐI Í AGÚST 1984
ARNARHRAUNI 47, 50587

HITAKERFI
RÚMMYND

Arnald Þorgerðsson PRÉI

