



Hnotuberg 1-3 Hafnarfirði

3960-0010.01

Samþykkt & lindi bygginga-
teknar p. 1814 1984
BYGGINGAVALD
I HAFNARFIRÐI
[Signature]

HNOTUBERG

tifftopdf - www.rubissoftware.com - Demo Version

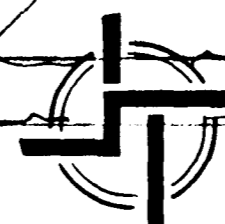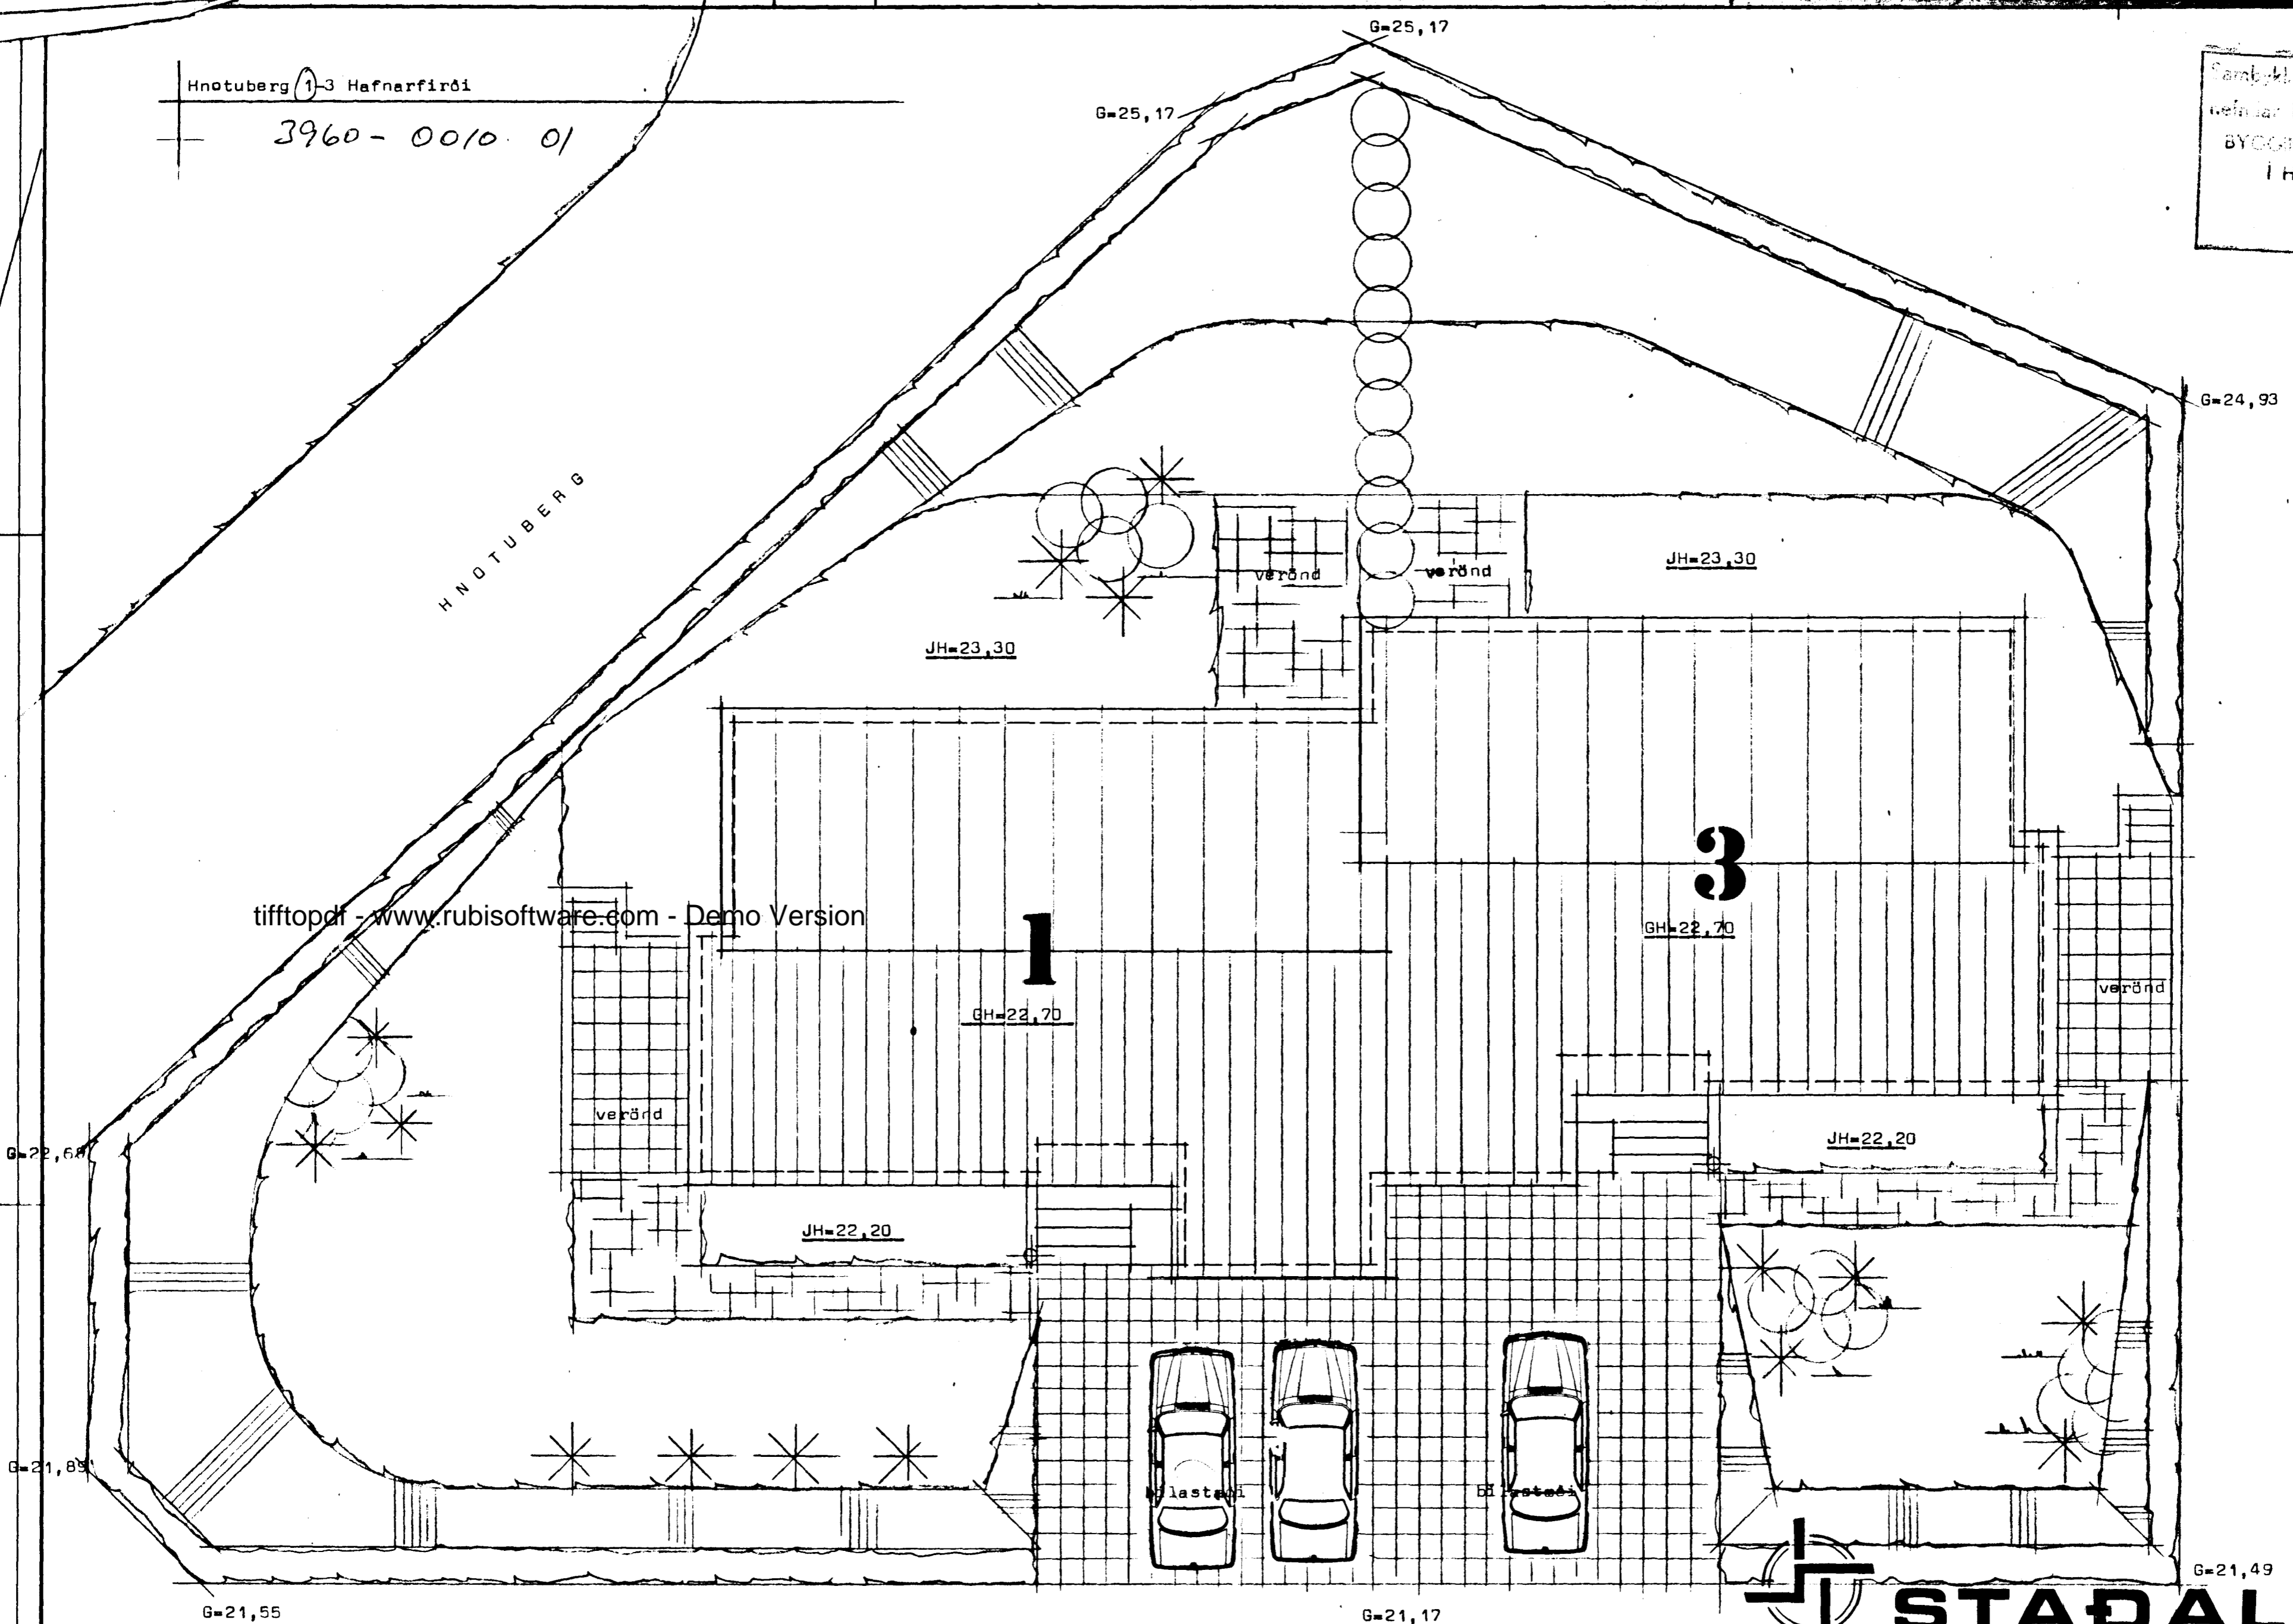

STADALHÚS S F

TEIKNISTOFA SIÐUMÚLA 3I SÍMI 83141

| | | | |
|---------------------------|---------|-------|---------|
| VERKEFNI | DAGS. | 1983 | VERK NR |
| Lóðarmynd | MKV. | 1:100 | |
| Hnotuberg 1-3 Hafnarfirði | BR. | | SU 143 |
| | BLAD NR | 1.04 | |

[Signature] *[Signature]*
SIGURDUR GUDMUNDSSON SIGURDUR P. KRISTJÁNSSON FTÍ