



Hnotuberg 1-3 Hafnarfirði

3960-0030.01

Samþykkt á fundi bygginga-
nefndar þ. 18.4. 1984
BYGGINGARULLI
Í HAFNARFIRÐI

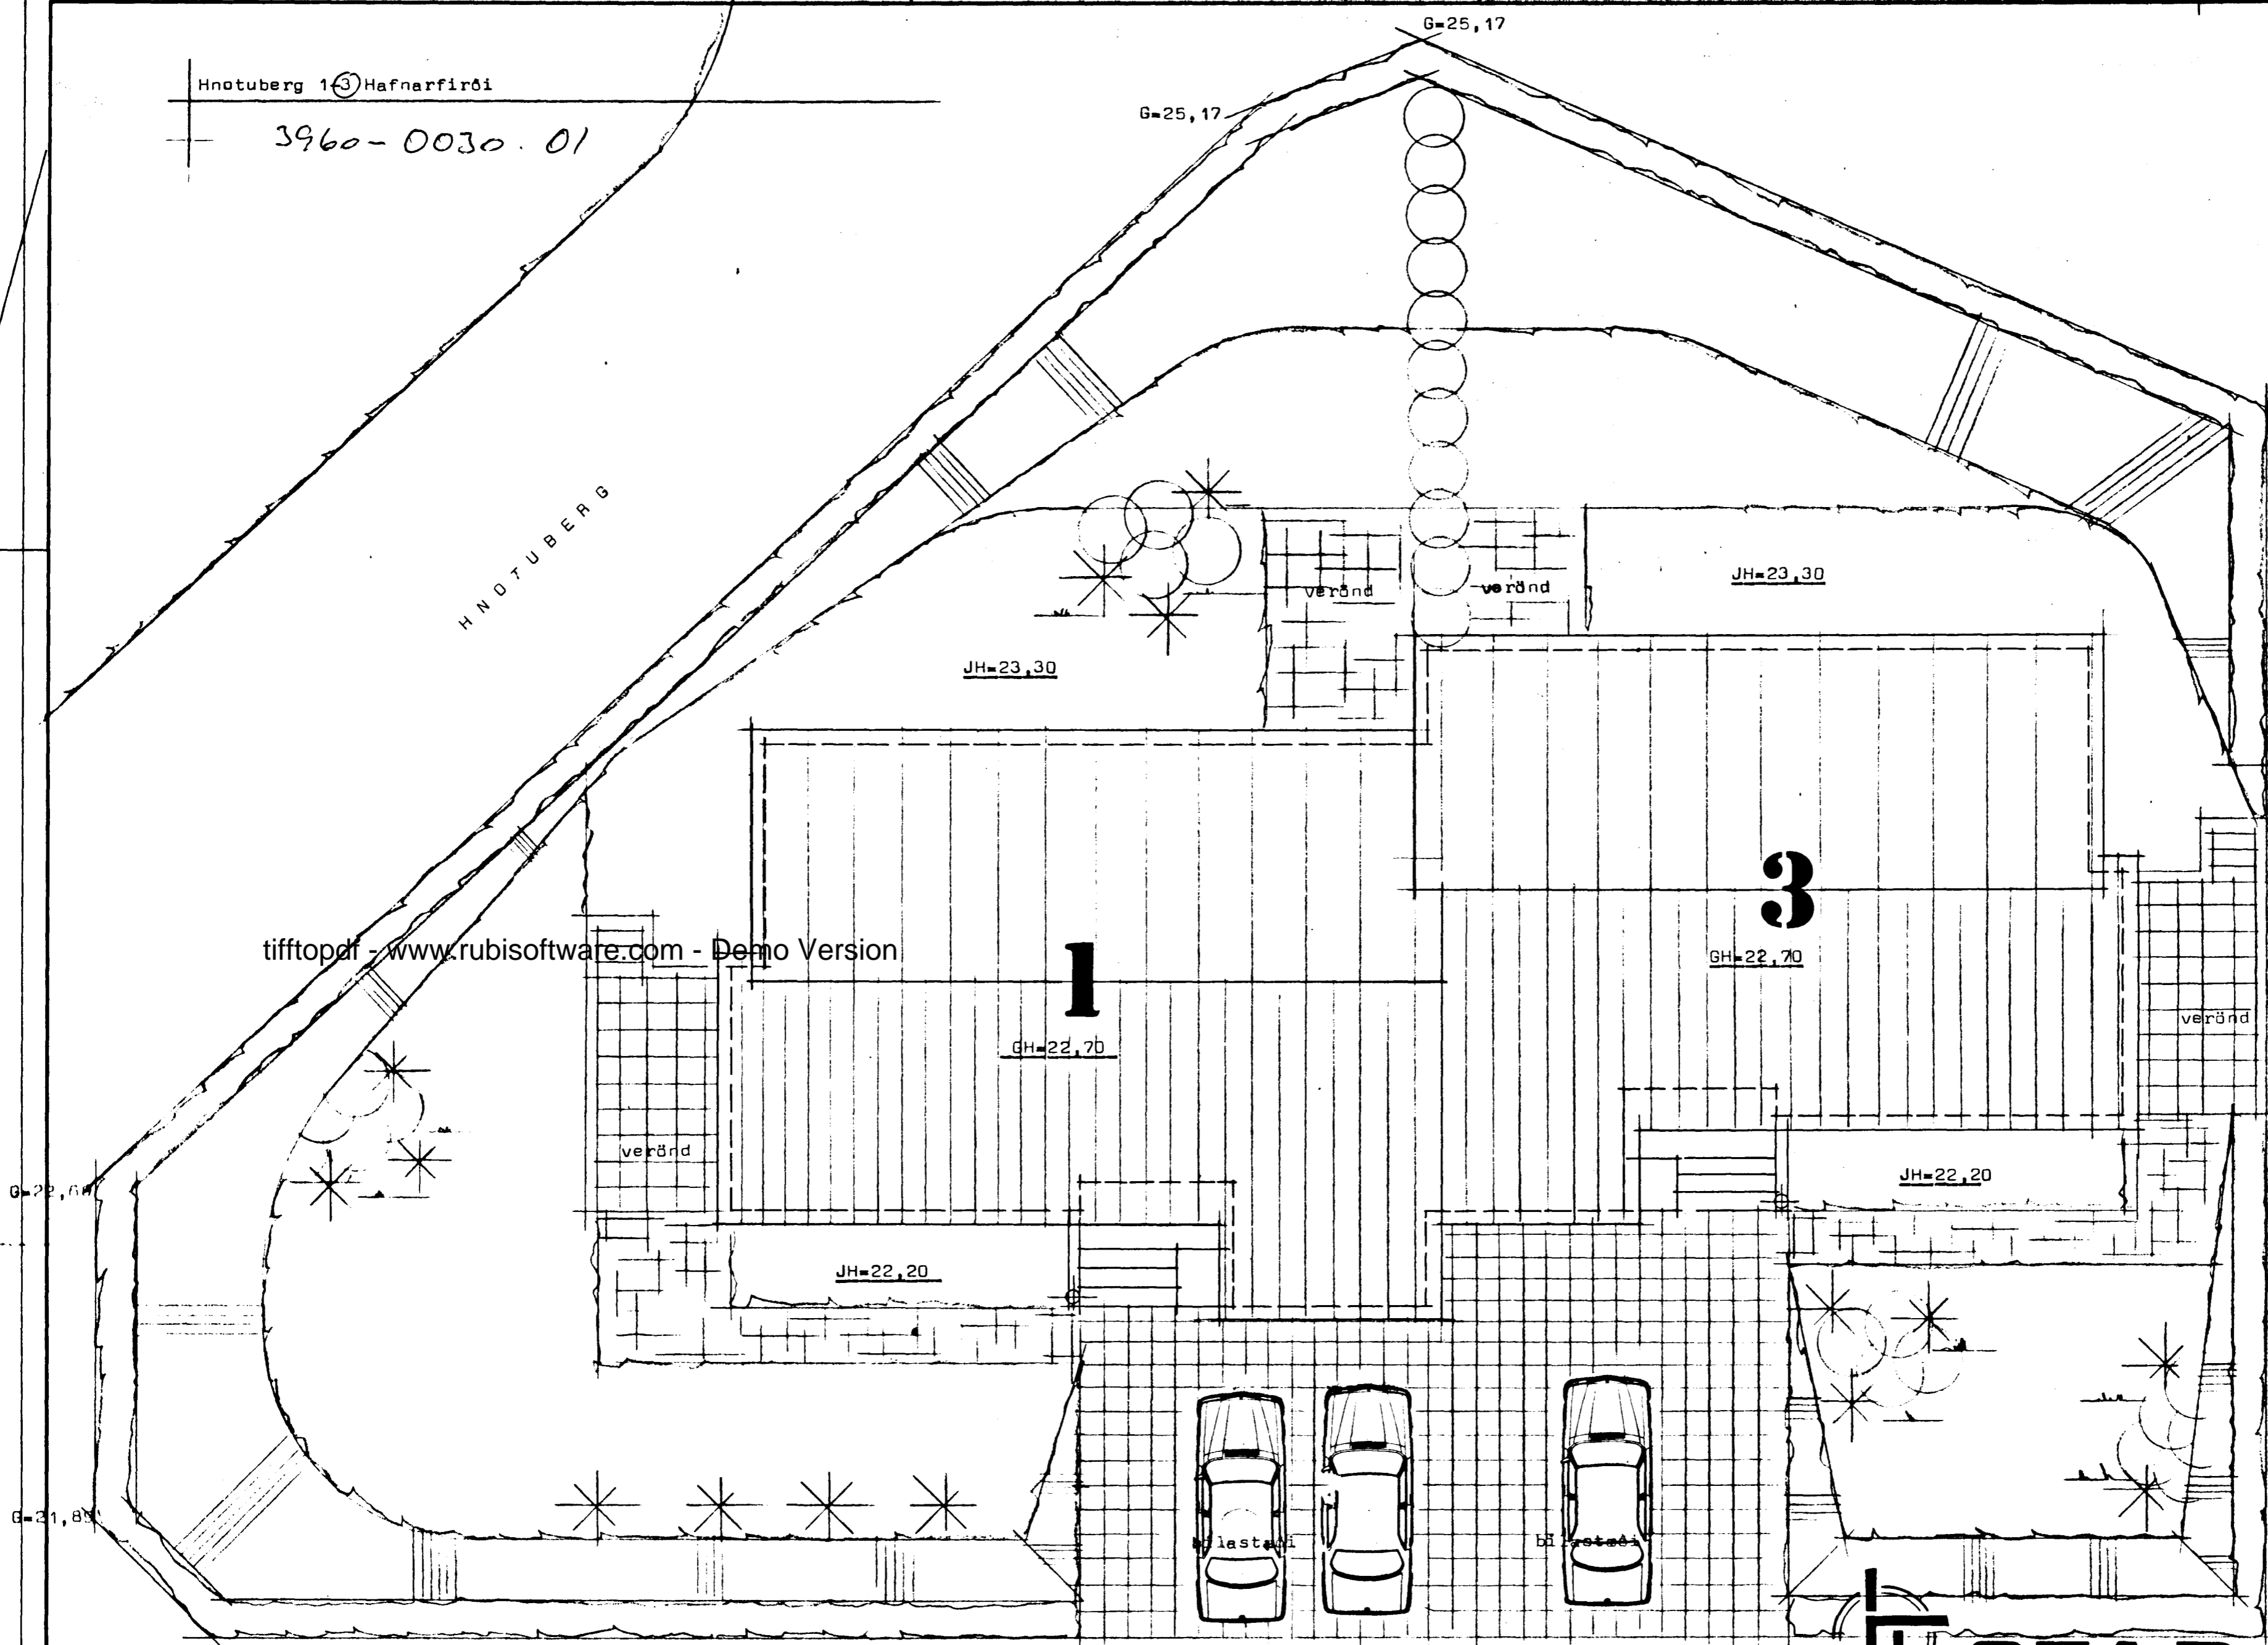

tifftopdf - www.rubissoftware.com - Demo Version

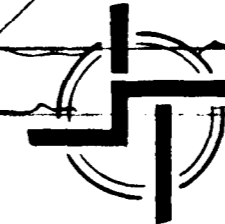

STADALHÚS

TEIKNISTOFA SIÐUMÚLA 31 SÍMI 83141

VERKEFNI	DAGS.	1983	VERK NR
Lóðarmynd	MKV.	1:100	SU 143
Hnotuberg 1-3 Hafnarfirði	BR.		
	BLAD NR	1.04	

Sigurður Guðmundsson *Sigurður P. Kristjánsson*
SIGURÐUR GUÐMUNDSSON SIGURÐUR P. KRISTJÁNSSON FTFI

HNOTUBERG