


Hnotuberg 1-3 Hafnarfirði

3960-0010 01

Samþykkt á fundi bygginga-
nefndar þ. 18.4.1984
BYGGINGAFULLTÖLUN
Í HAFNARFIRÐI
[Signature]

tifftopdf - www.rubissoftware.com - Demo Version

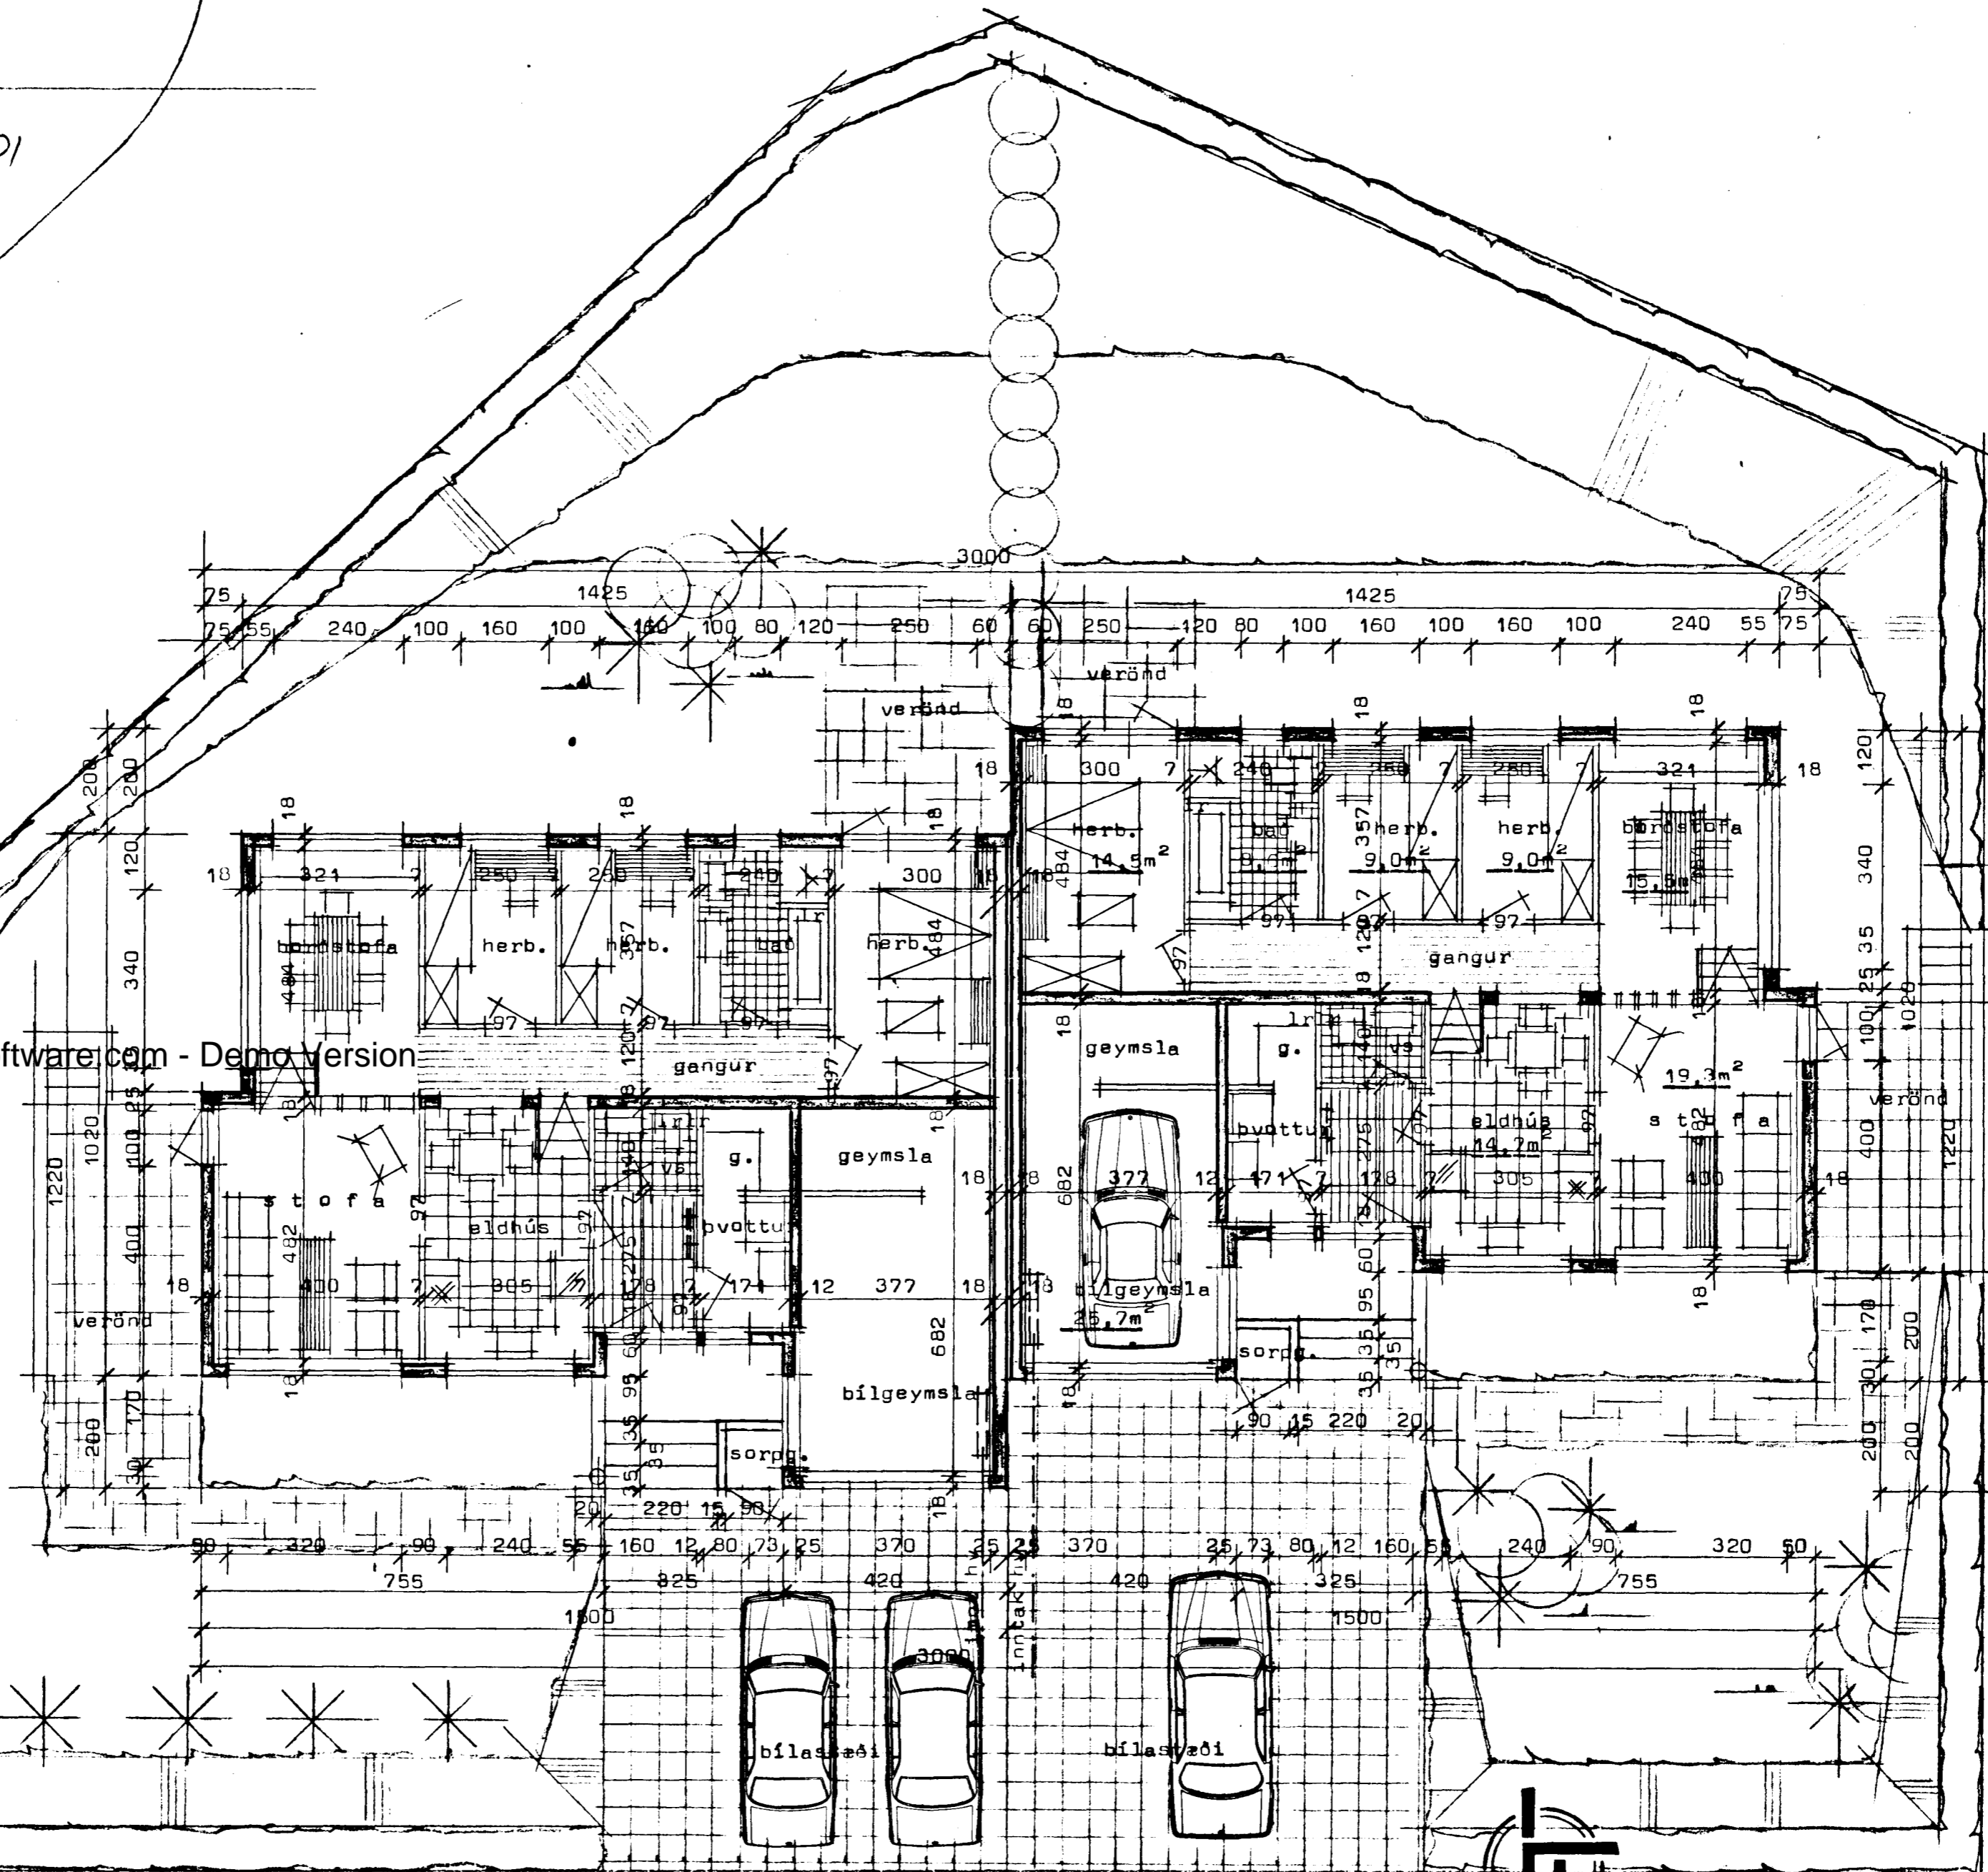

STADALHÚS T/S
TEIKNISTOFA SÍÐUMÚLA 31 SÍMI 83141

VERKEFNI	DAGS.	1983	VERK NR
Grunnmynd	MKV.	1:100	
Hnotuberg 1-3 Hafnarfirði	BR.		SU 143
	BLAD NR	1.01	

[Signature] *[Signature]*
SIGURDUR GUDMUNDSSON SIGURDUR KRISTJÁNSSON FTFI