
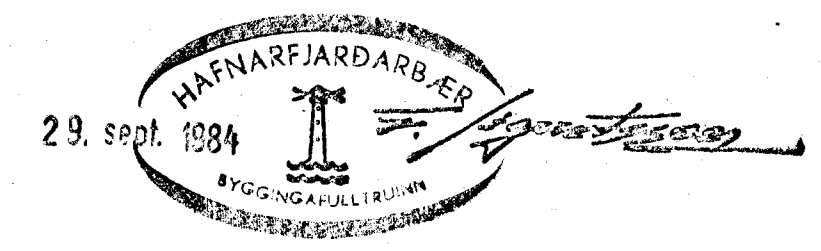


VATNSLOGN MERKINGAR:

- HEITT NEYSLUVATN
- KALT NEYSLUVATN
- ⊥ TÖPPUNARSTADUR E HEITT VATN
- ⊥ " " KALT " " " "
- ⊥ TIEMINGARVENTILL
- ⊥ RENNIOKI M SPINDLI UPPUR JORD
- ⊥ EINSTREJMISLOKI
- ⊥ RENNIOKI
- ⊥ DRYGGISLOKI
- ⊥ LOFT PUDI 10cm LANGUR d-d SJERRASTI HLUTI GREINAR
- ⊥ FLOTLOKI V.S.
- ⊥ BLONDUNAR TIEKI

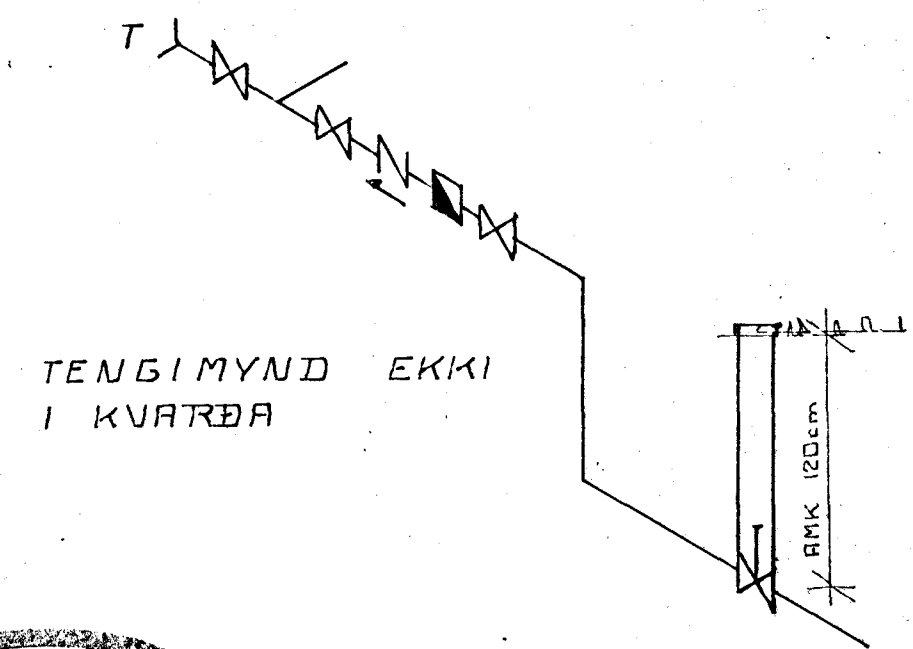

RVK. SEPT 1984	<b>HÚSASMÍÐJAN</b> H SÚÐAVOGI 3-5, RVK. SÍMI 687700	GERÐ NR.
REIKN. DP	F FÍFUHVAMMI KÓPAV. SÍMI 43521	VERK NR.
TEIKN. DP	HNOTUJBERG 21 HAFNARF.	5-817
YFIR.		TEIKN NR.
MÁLKV.	VATNSLOGN RUMMYND	
1:50		