


Afstöðumynd 1:500

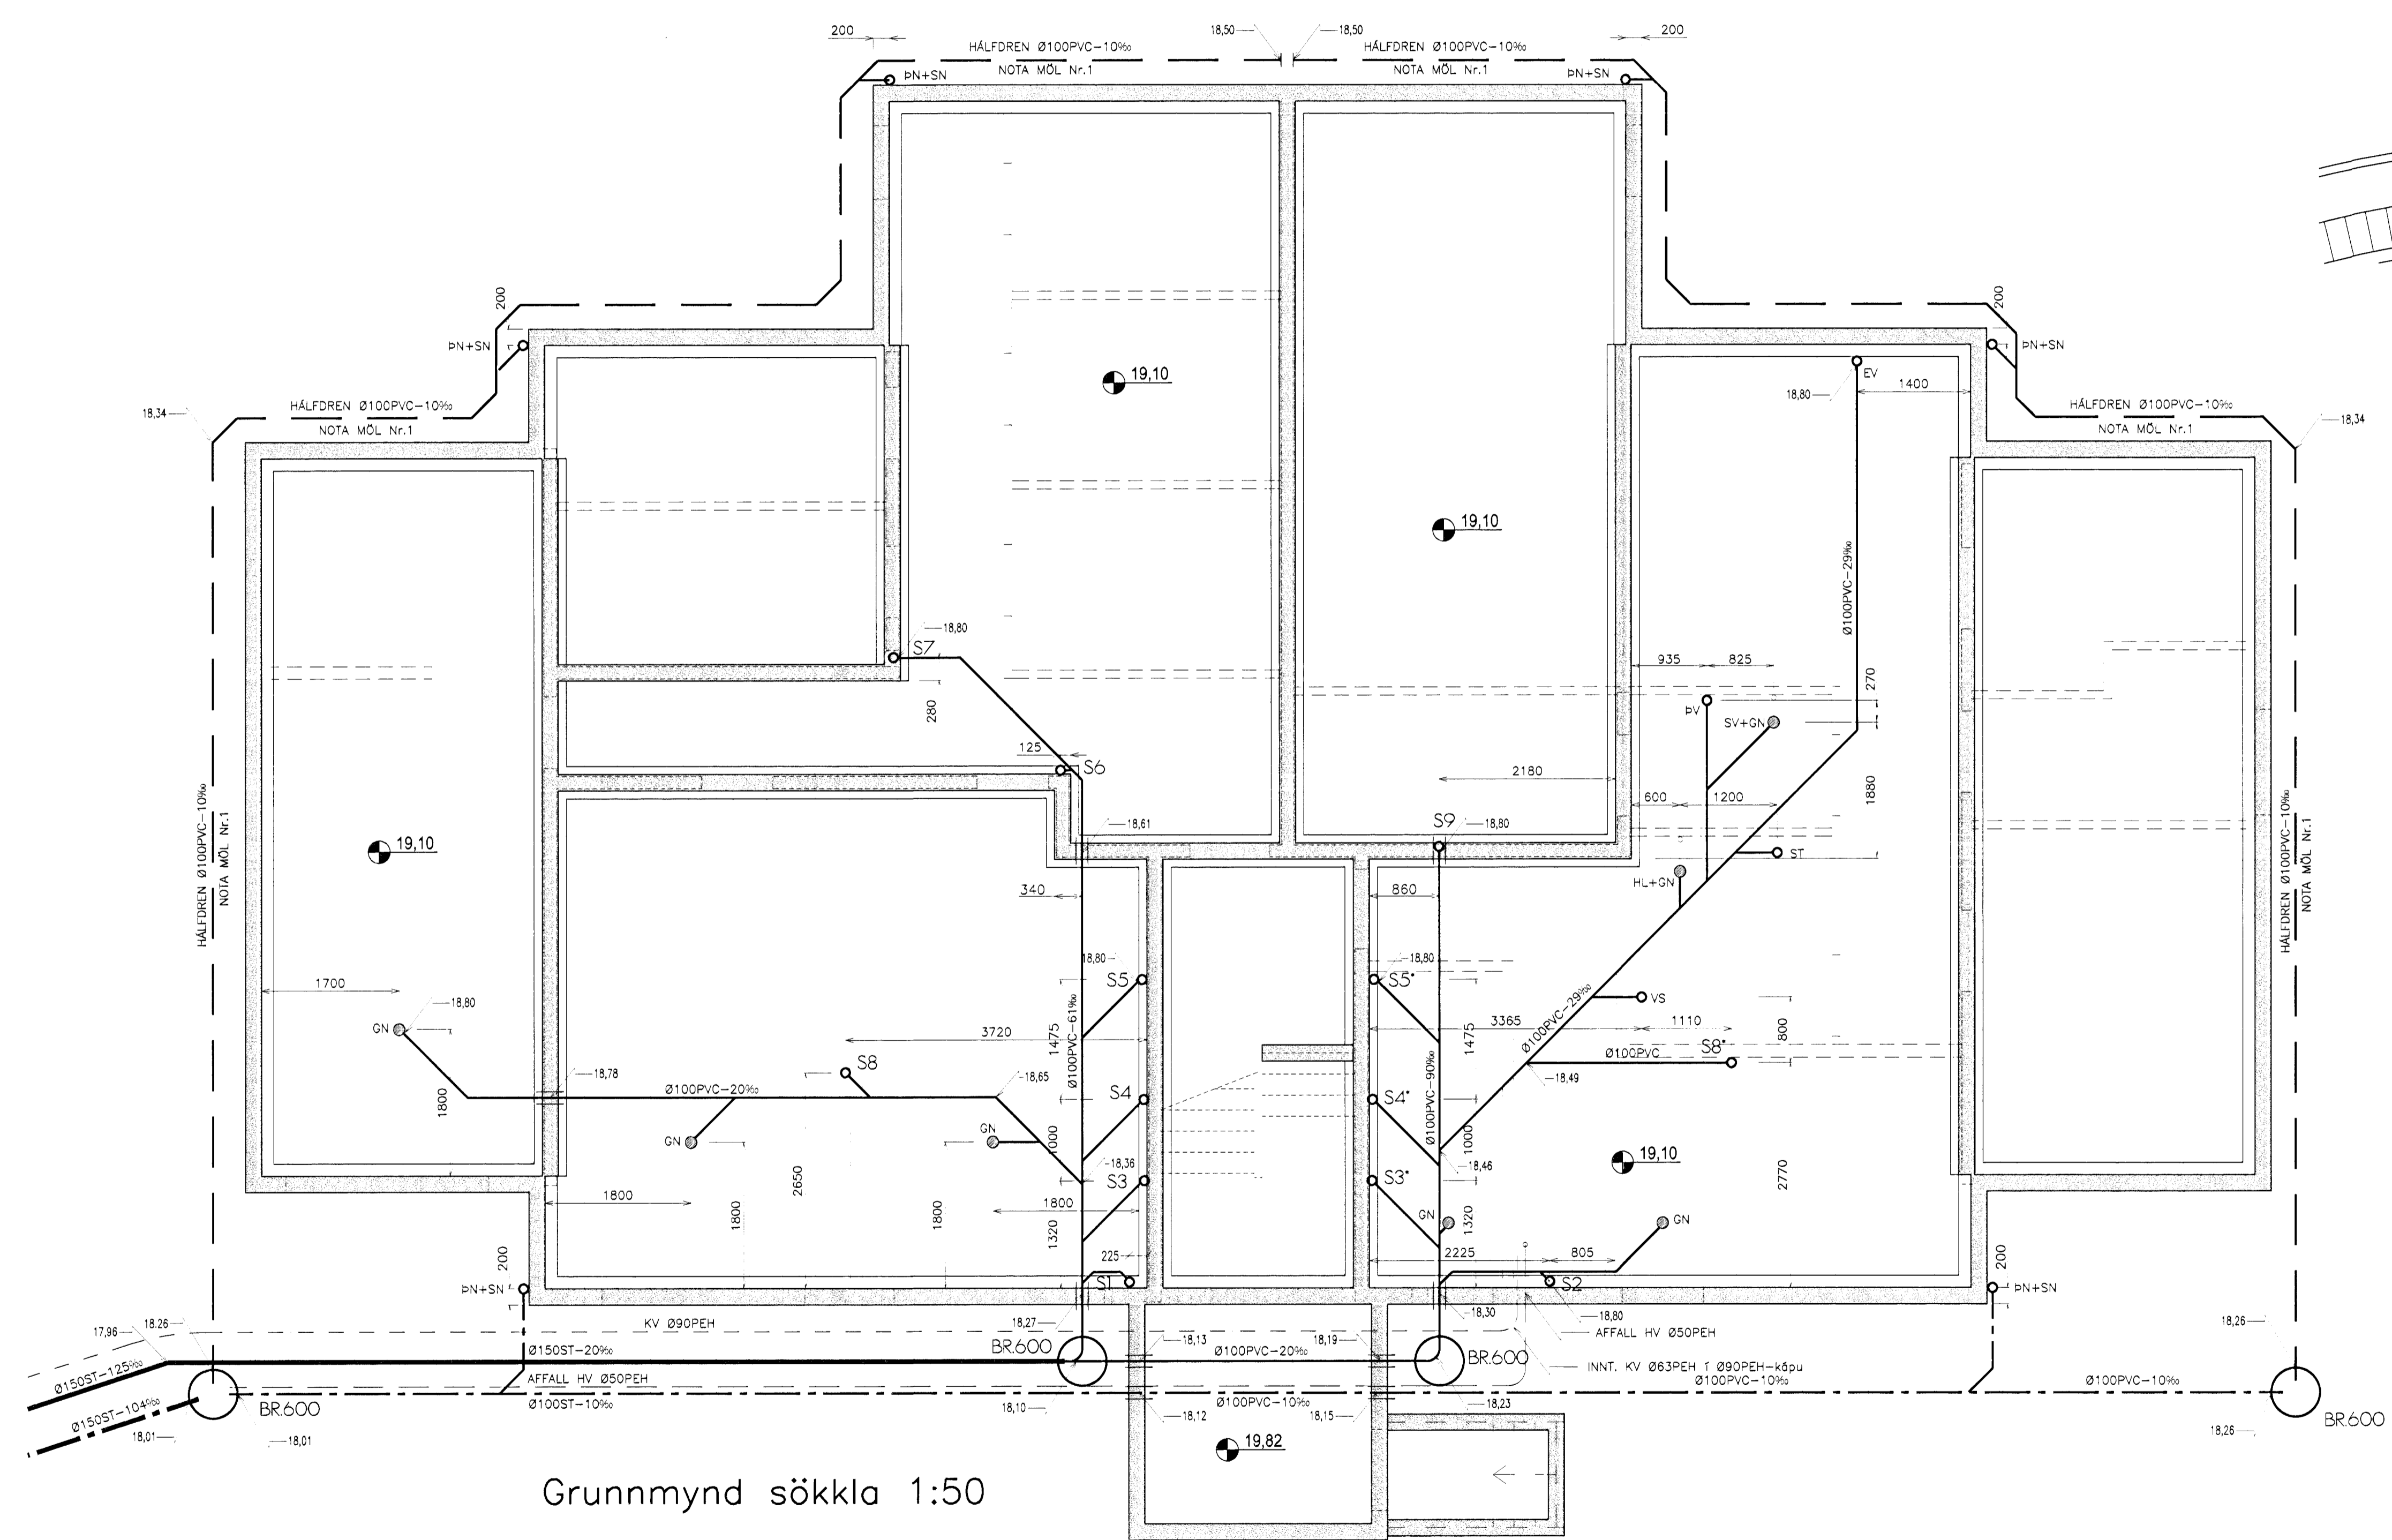

Grunnmynd sökklá 1:50

Byggingafræðingur
Alfreitur Þann
09 MARS 1998
Sigurbjartur Halldórsson

Rannu H.

Sigmundur
Aritun, Jóhannsson skv. gr. 19.2 byggingarreglugerð
(samræming séruppláta)

Breytingar	Hólabraut 17 Hafnarfirði		
Nr.	Dags.	Nafr.	Tæknipjónusta Bjarna Árnasonar ehf.
			Smíðjuvegi 11 sí: 564 2260 fax: 564 4681
			Mkv. 1:50
			Nr. 1
			Dags. mars. '99
			Frérennisslaginn Lagnir í jörð
			kt.:290461-4489