


HÓLABRAUT NR 19 GLUGGAR M. 1:50

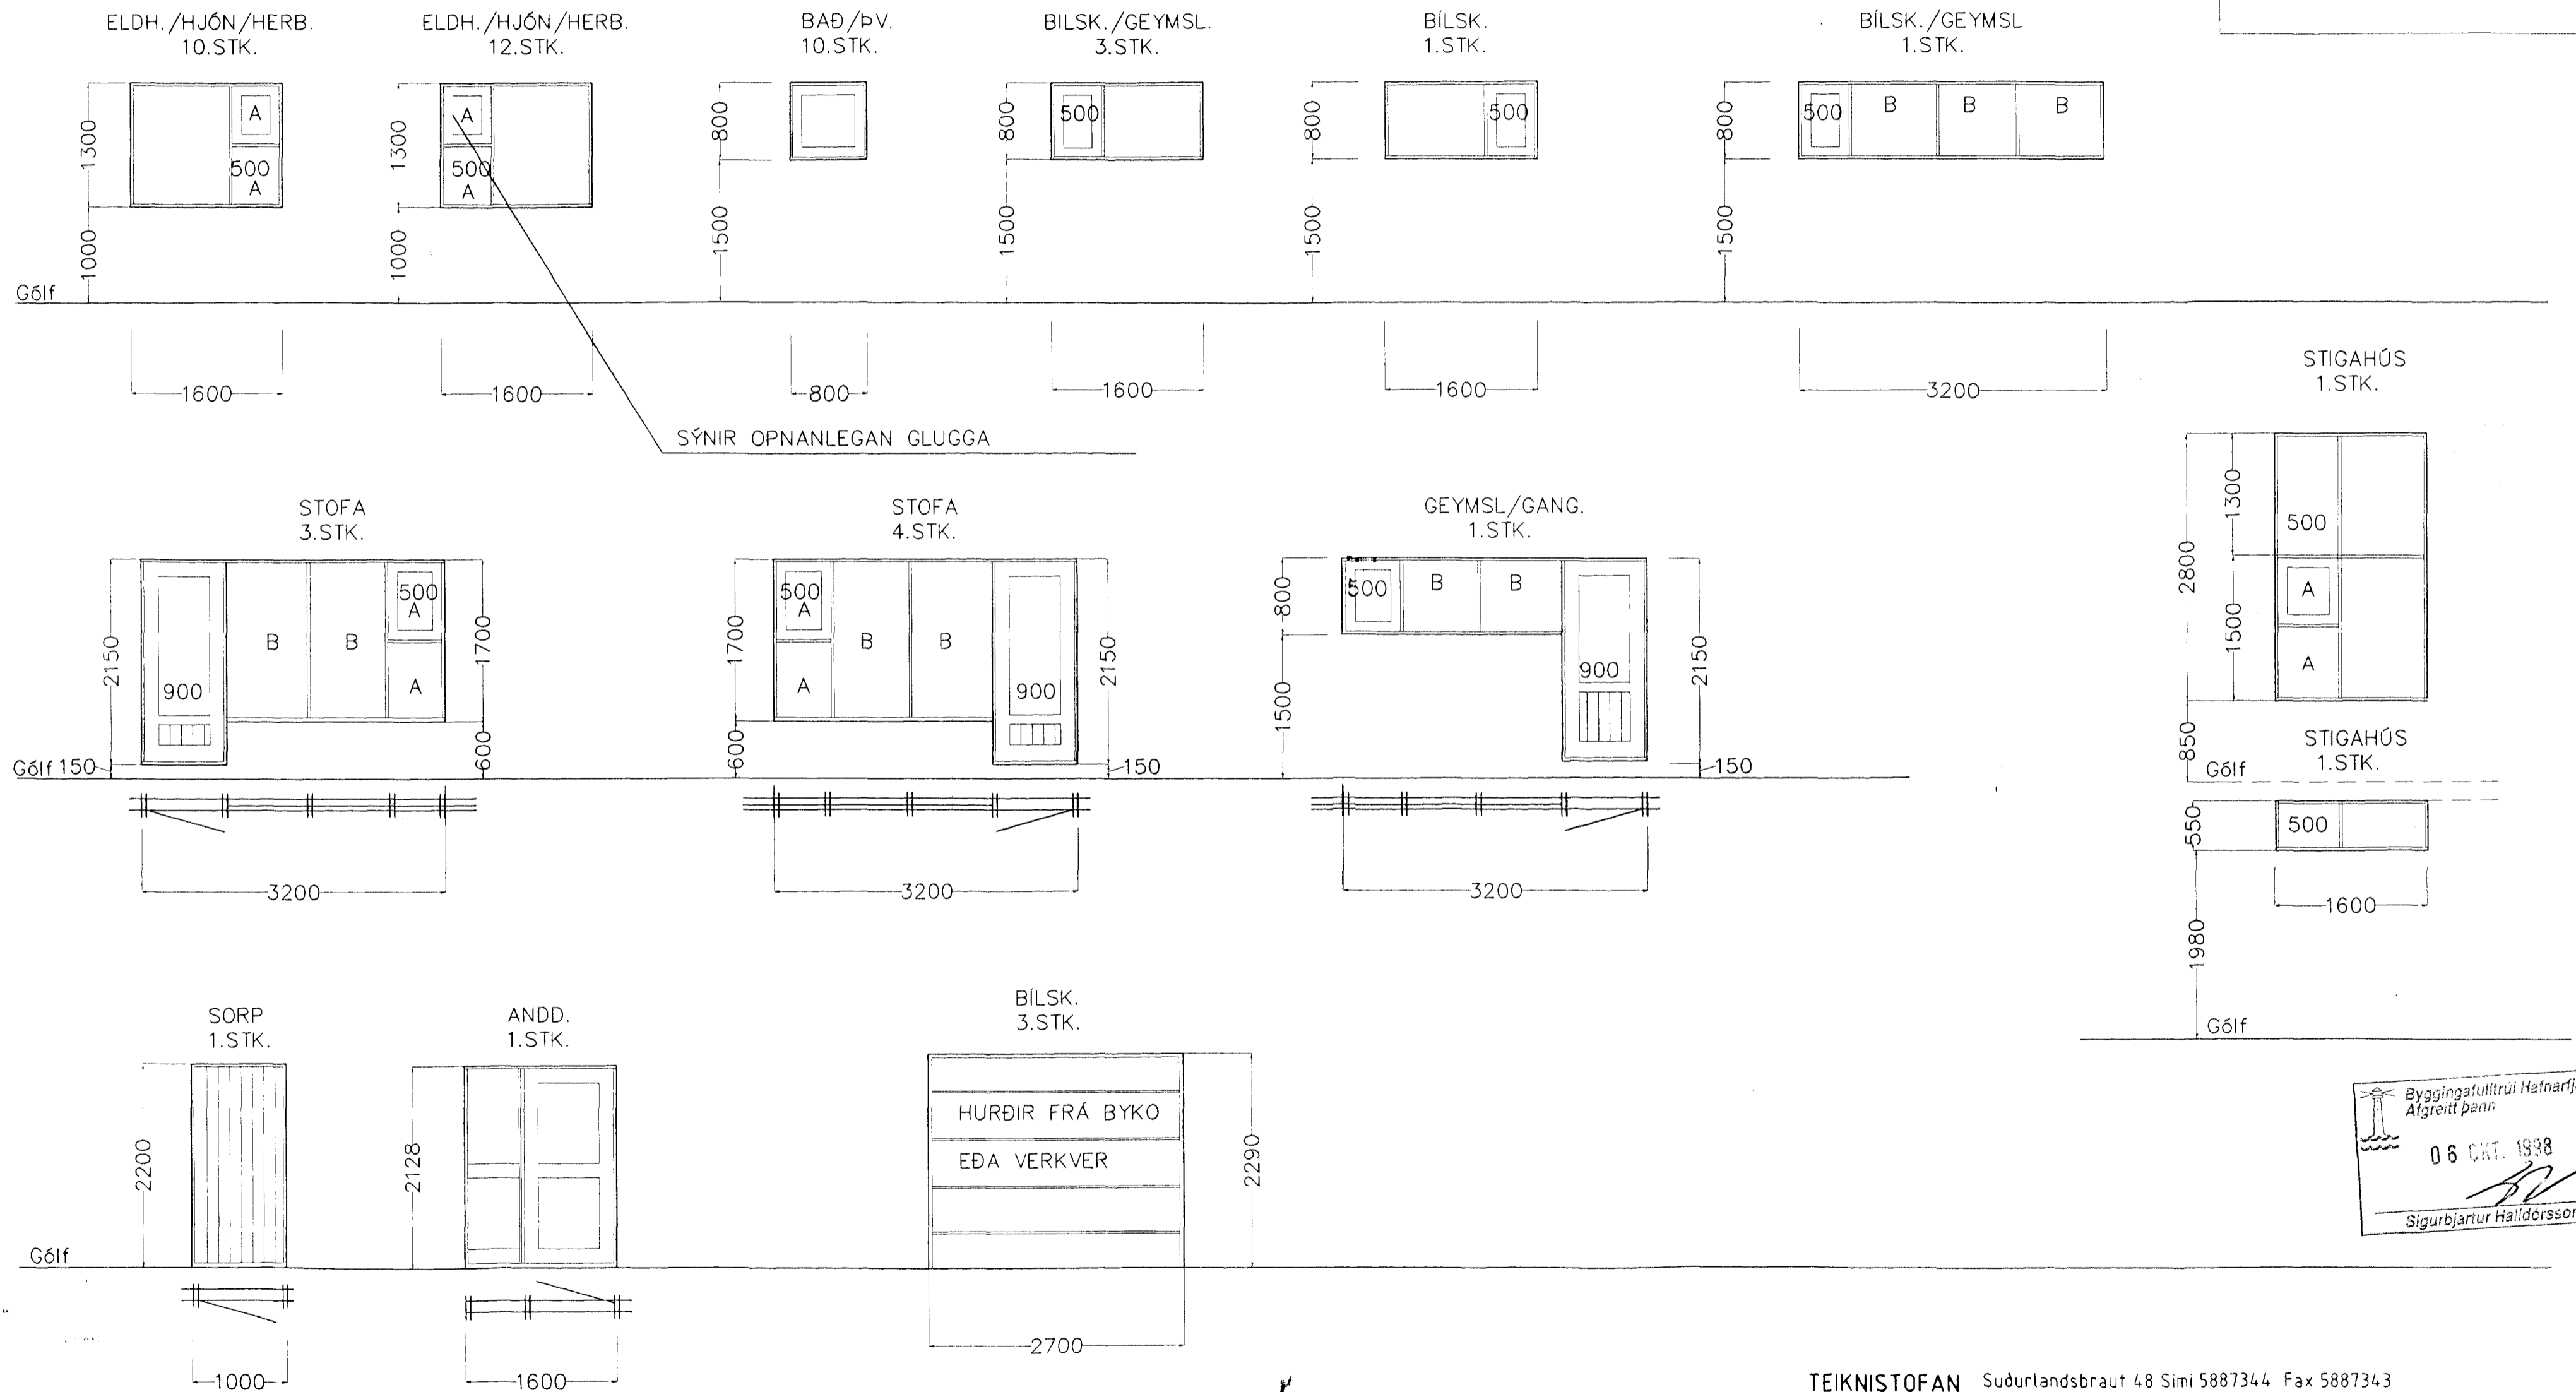

Byggingafulltrúi Hafnarfjarðar
Algreitt þann
06.01.1998
Sigurbjartur Halldórsson

ES

TEIKNISTOFAN Suðurlandsbraut 48 Sími 5887344 Fax 5887343

VERKHEITI HÓLABRAUT NR 19 GLUGGAR

SIGURÐUR KJARTANSSON Ht. 090246-2839

MÁL	1:50	BLAD	4
DAGS	09.01.1998		
BREYTT			