
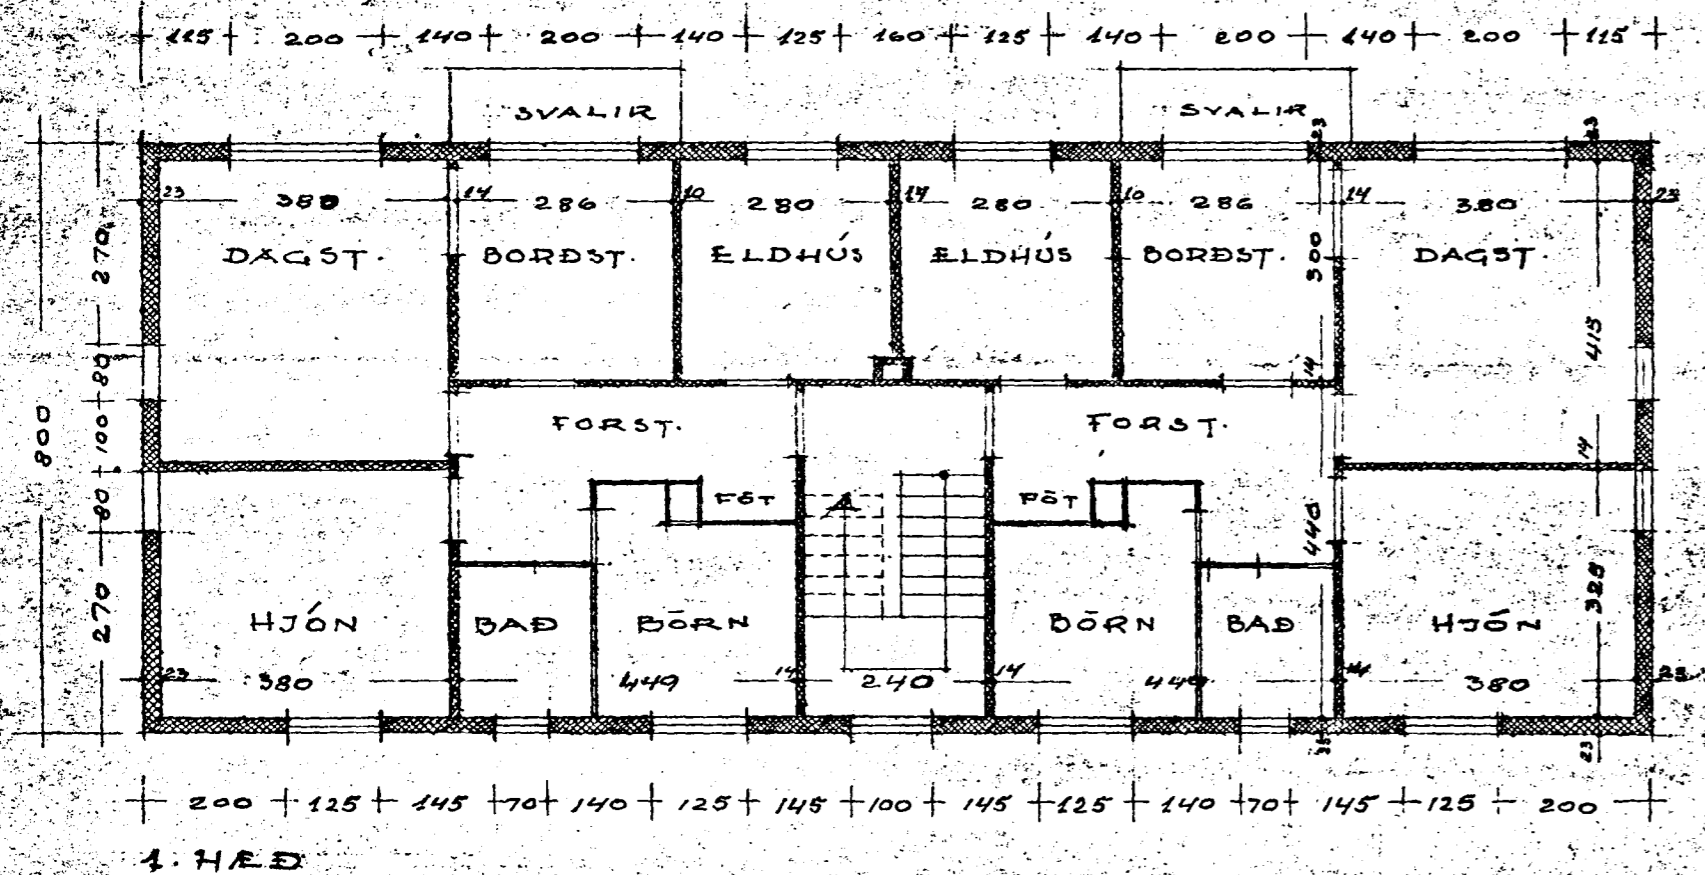
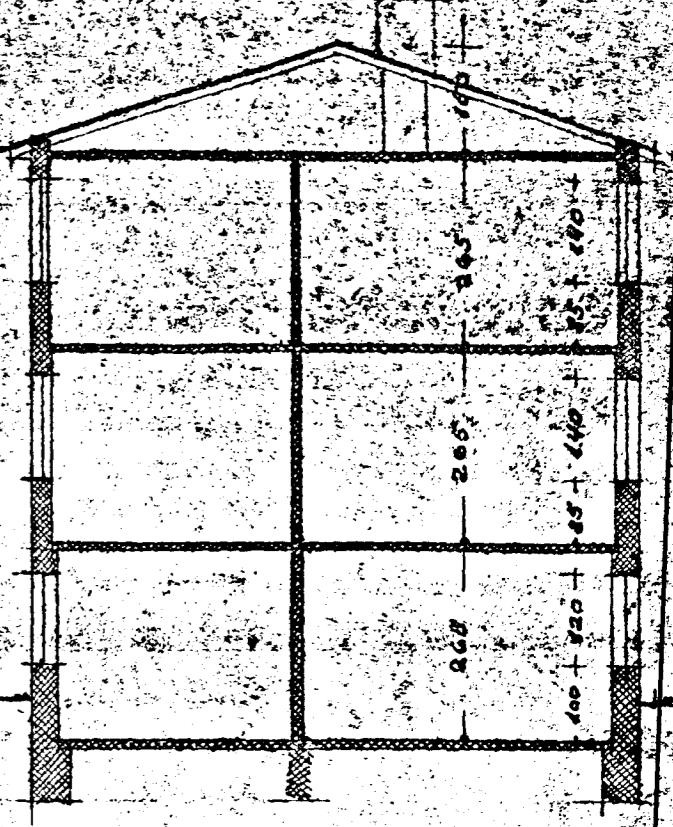





VERKAMANNA-BUSTADIR I HAFNARFIRÐI

M. 1:100 HÓLABRAUT 9A

*Handwritten signature and date*

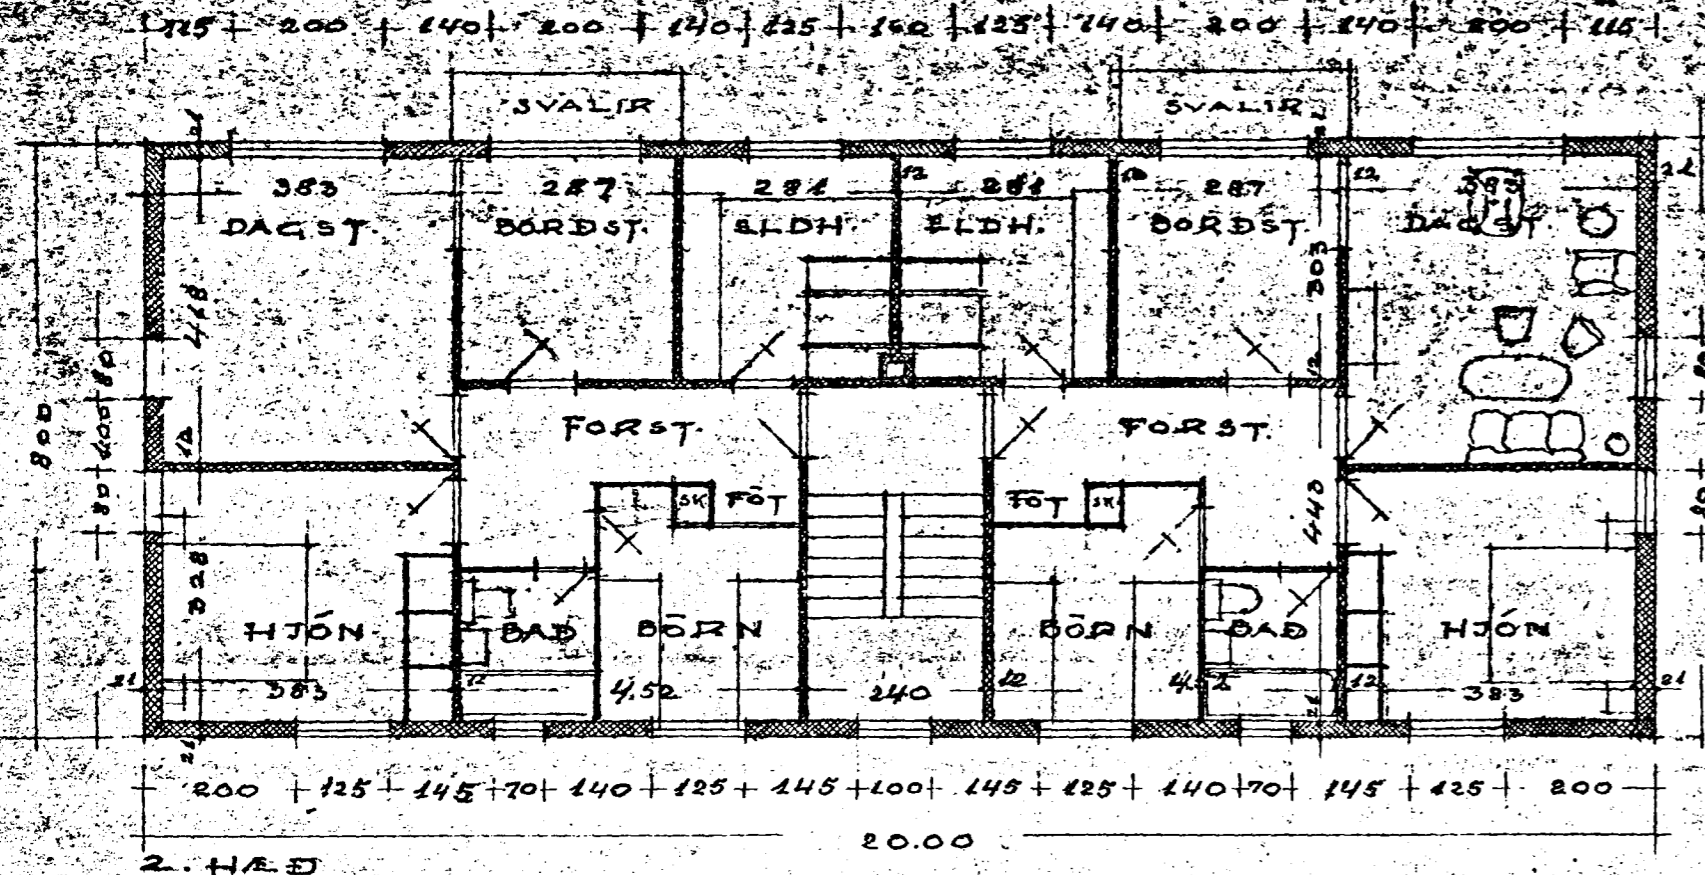

Samþykkt á fundi bygginga-  
nefndar þ. 5/3 1980  
BYGGINGAFULLTRUÐIN  
I HAFNARFIRÐI  
*Handwritten signature*

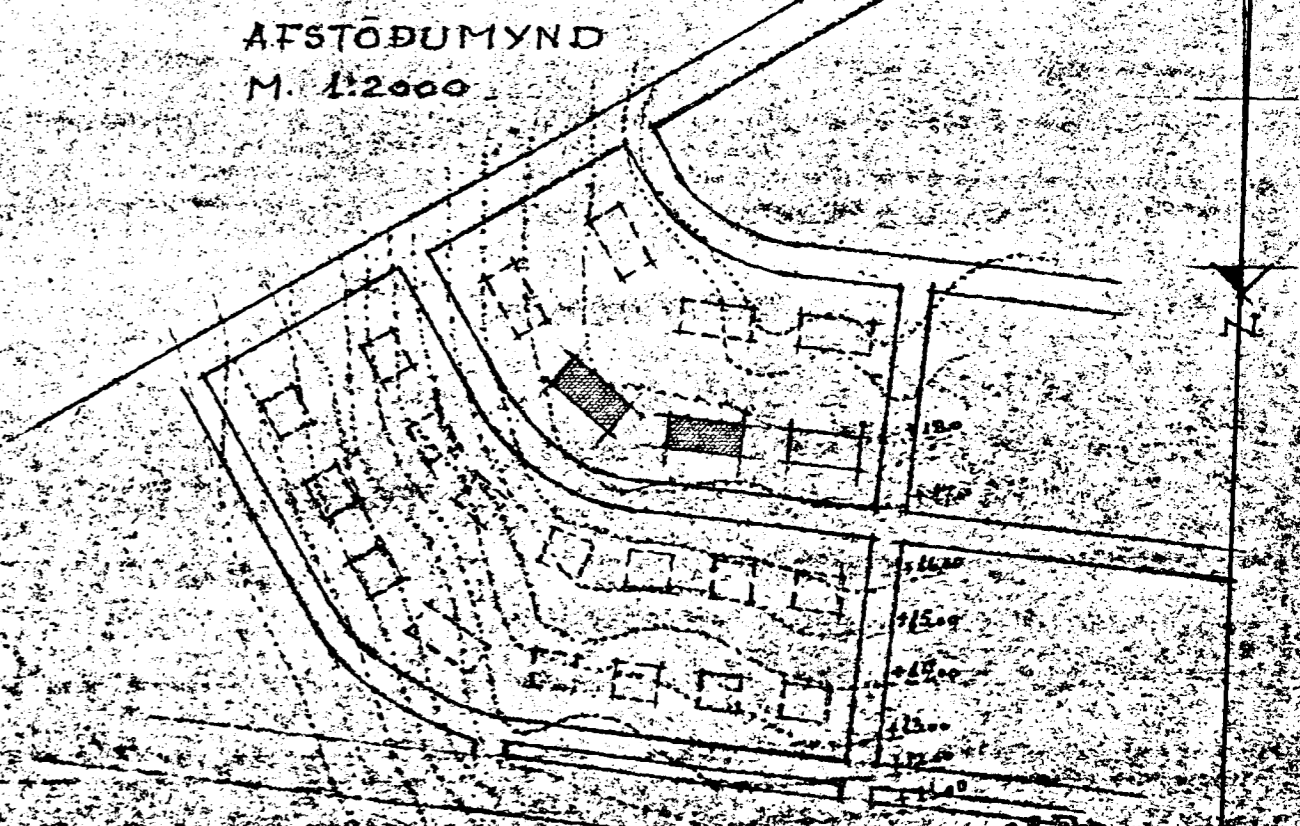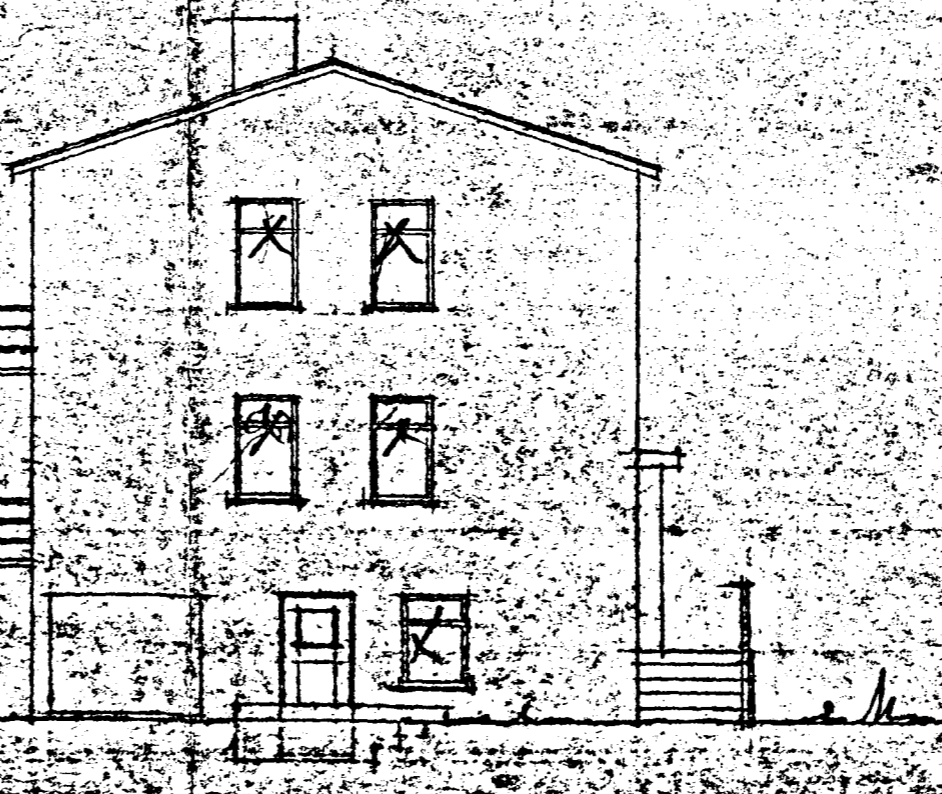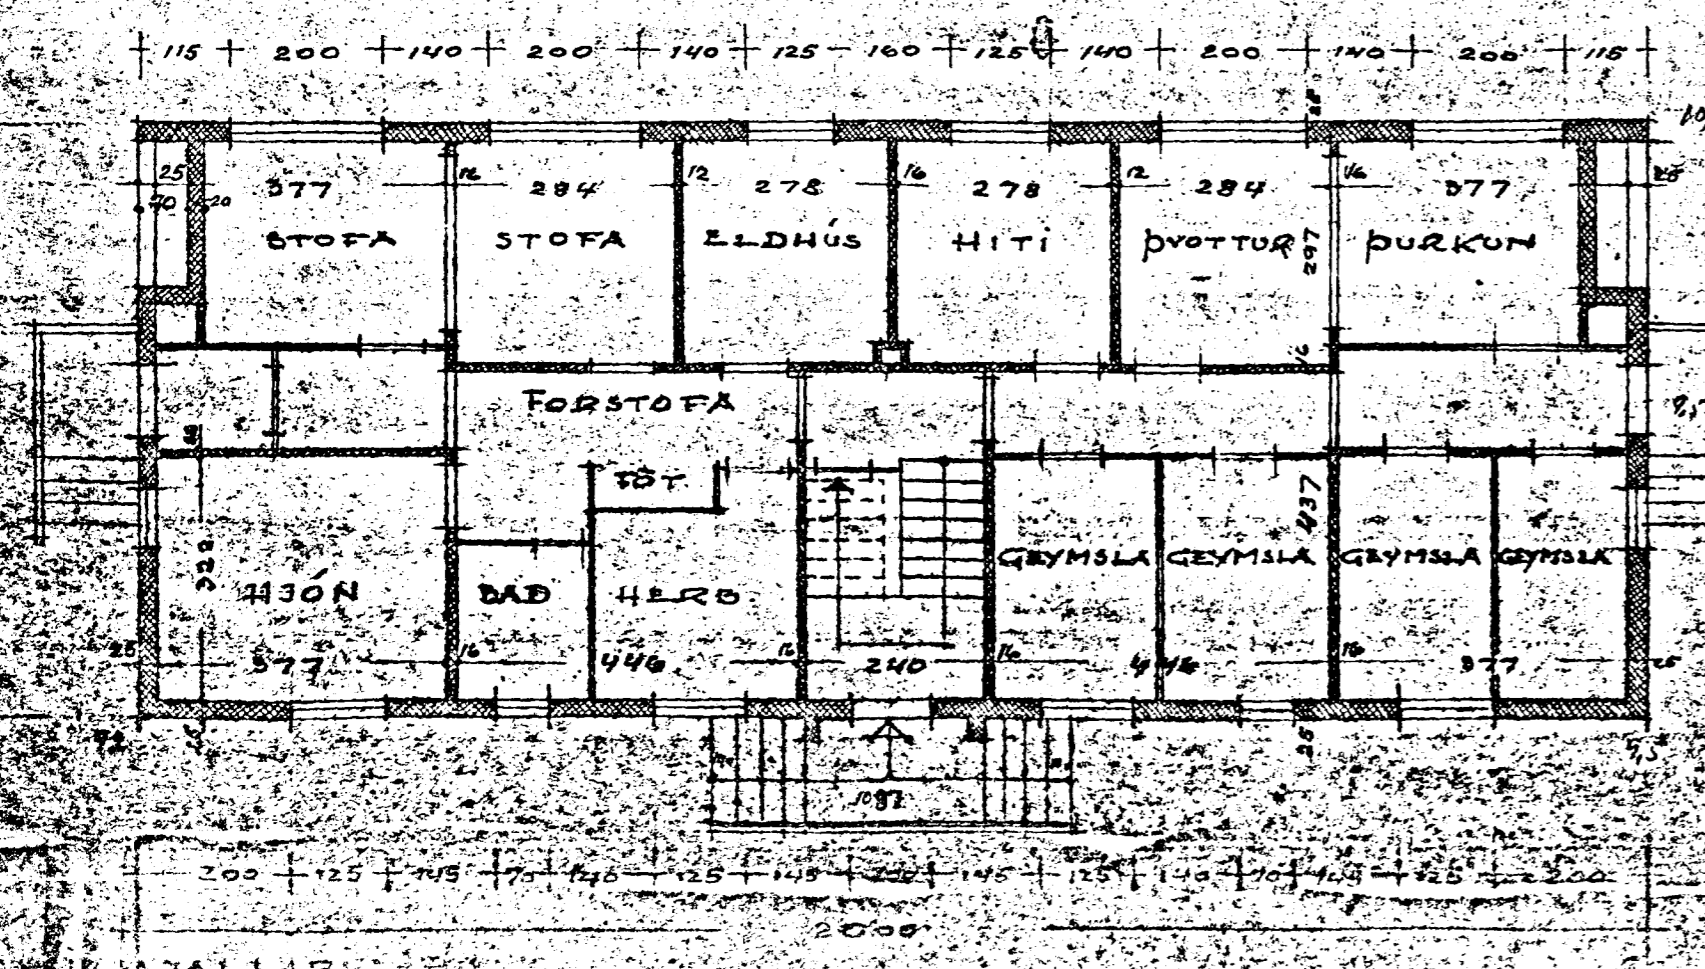

*Handwritten notes and signatures*