


**PVERSNID**  
1:20

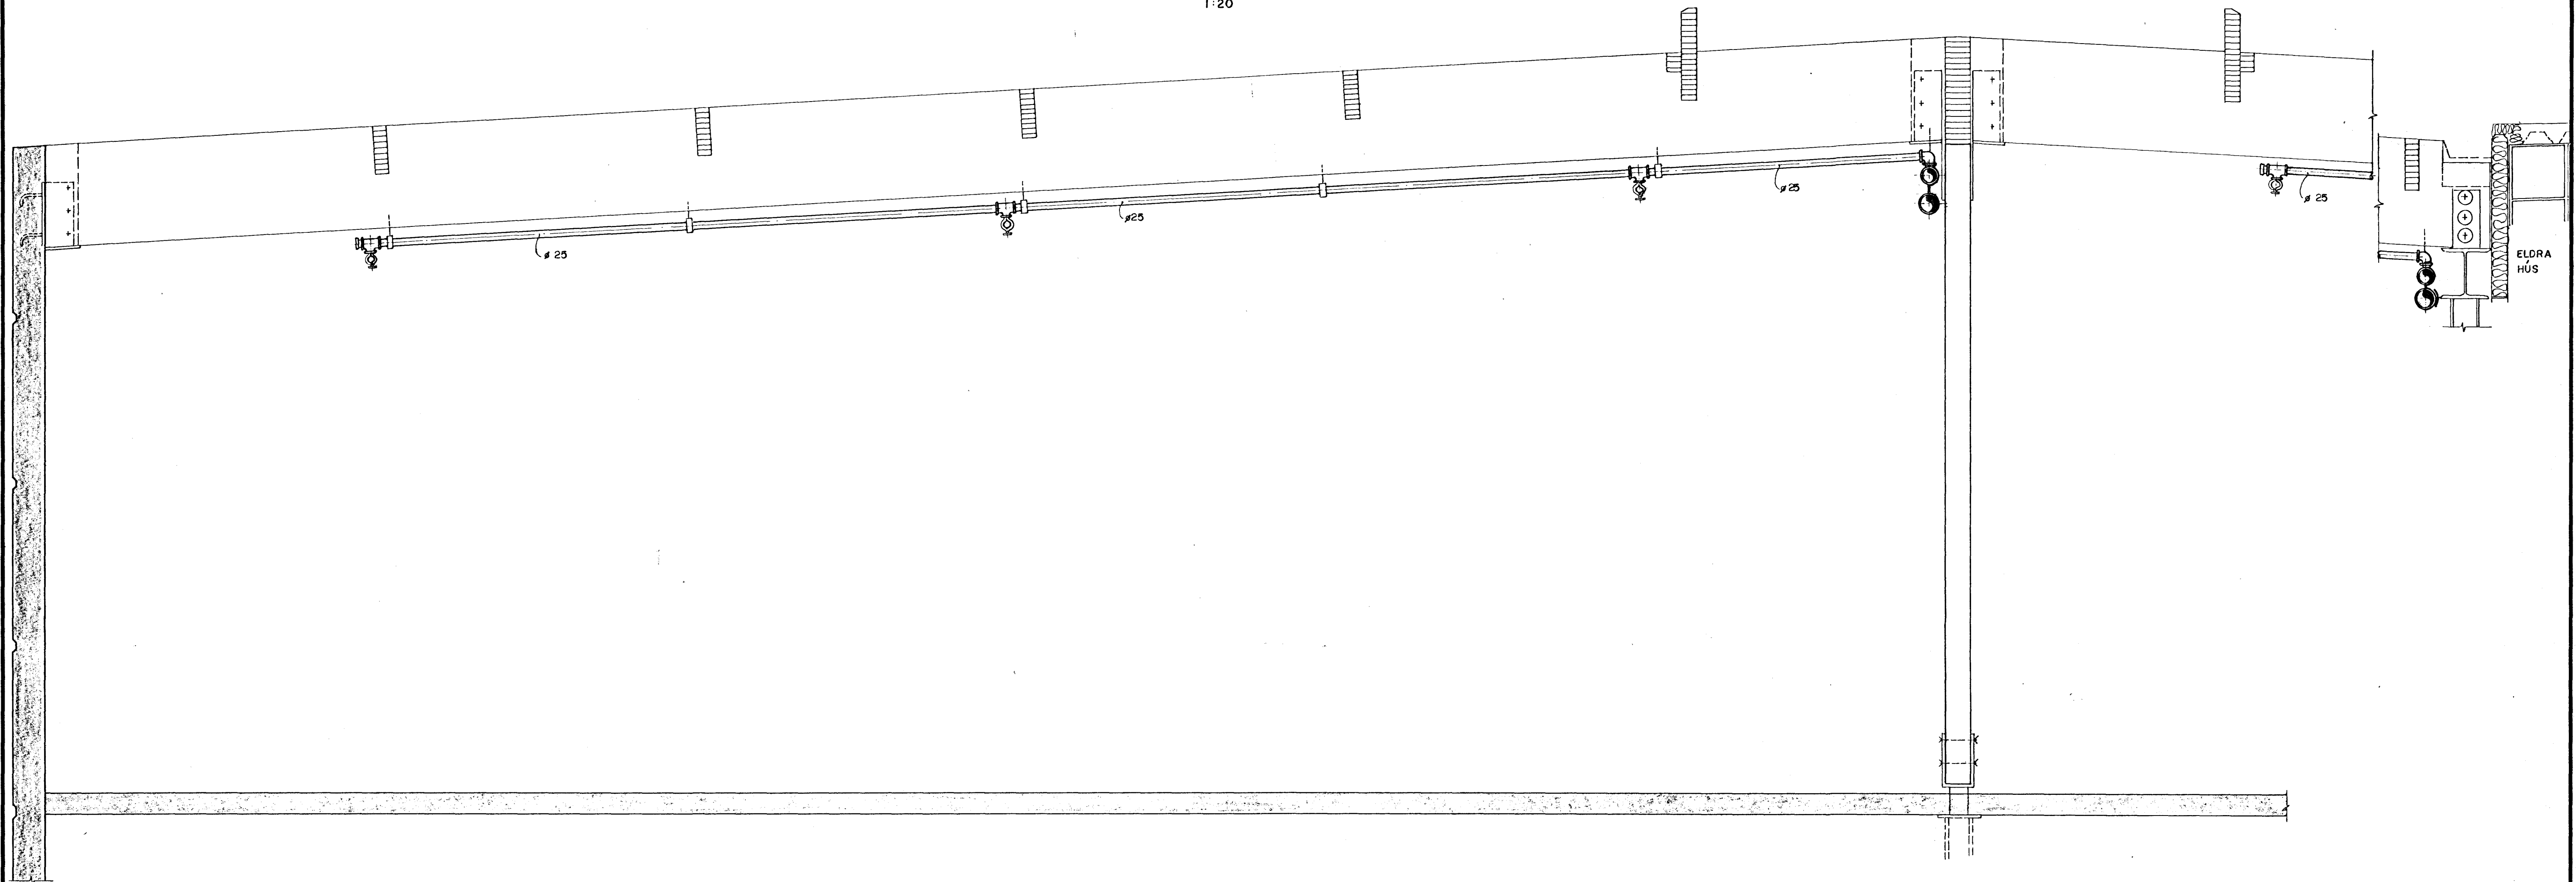

16 MAY 1988  
 HAFNARFIRÐIR  
 BYGGINGAFULLTRÚI

		<b>HÓLSHRAUN 1 HAFNARFIRÐI</b>	
		PVERSNID ÁFANGI D	
		SPRINKLERLAGNIR	
BR.	DAGS.	BREYTING	
TÆKNIBJÓNUSTAN SF		HANNAÐ Ó P	KVARDI 1:20
LÁGMÓLA 5 - 108 REYKJAVÍK - SÍMI 83844		TEIKNAD Þ G	DAGS. 1.88
		YFIRFARID	NR. BL. AF.