


OFNALISTI - RUNTALOFNAR					Ofnlokar Danfoss	
Ofn n.r.	Gerð/Hæð	Lengd	Tenging	Afköst $\Delta t=40^{\circ}\text{C}$	kW "gildi"	Stíllitla
					Bakrásarlöki	
1 - 24	VK28-C28	3500	CB	3175 (+)	FJVR 10	
25	VKM 56/2	2800	AB	3556	FJVR 10	
26	VKM 56/2	1600	CD	2032	FJVR 10	

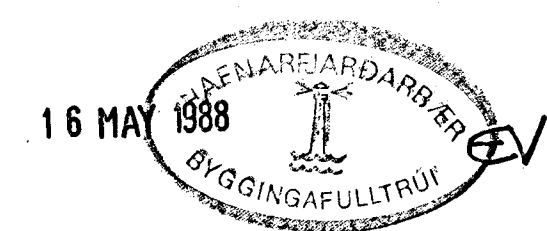

		<b>HÓLSHRAUN 1 HAFNARFIRDI</b>		
		GRUNNMYND ÁFANGI D		
		OFNAKERFI		
BR.	DAGS.	BREYTING		
TÆKNIJÓNUSTAN SF		HANNAÐ ÖP	KVARDI 1:50	
LÁGMÚLA 5 - 108 REYKJAVÍK - SÍMI 83844		TEIKNAD P G	DAGS. 1. '88	
		YFIRFARIÐ	NR.	BL. AF.