




AFSTÖÐUMYND Mkv. 1:500

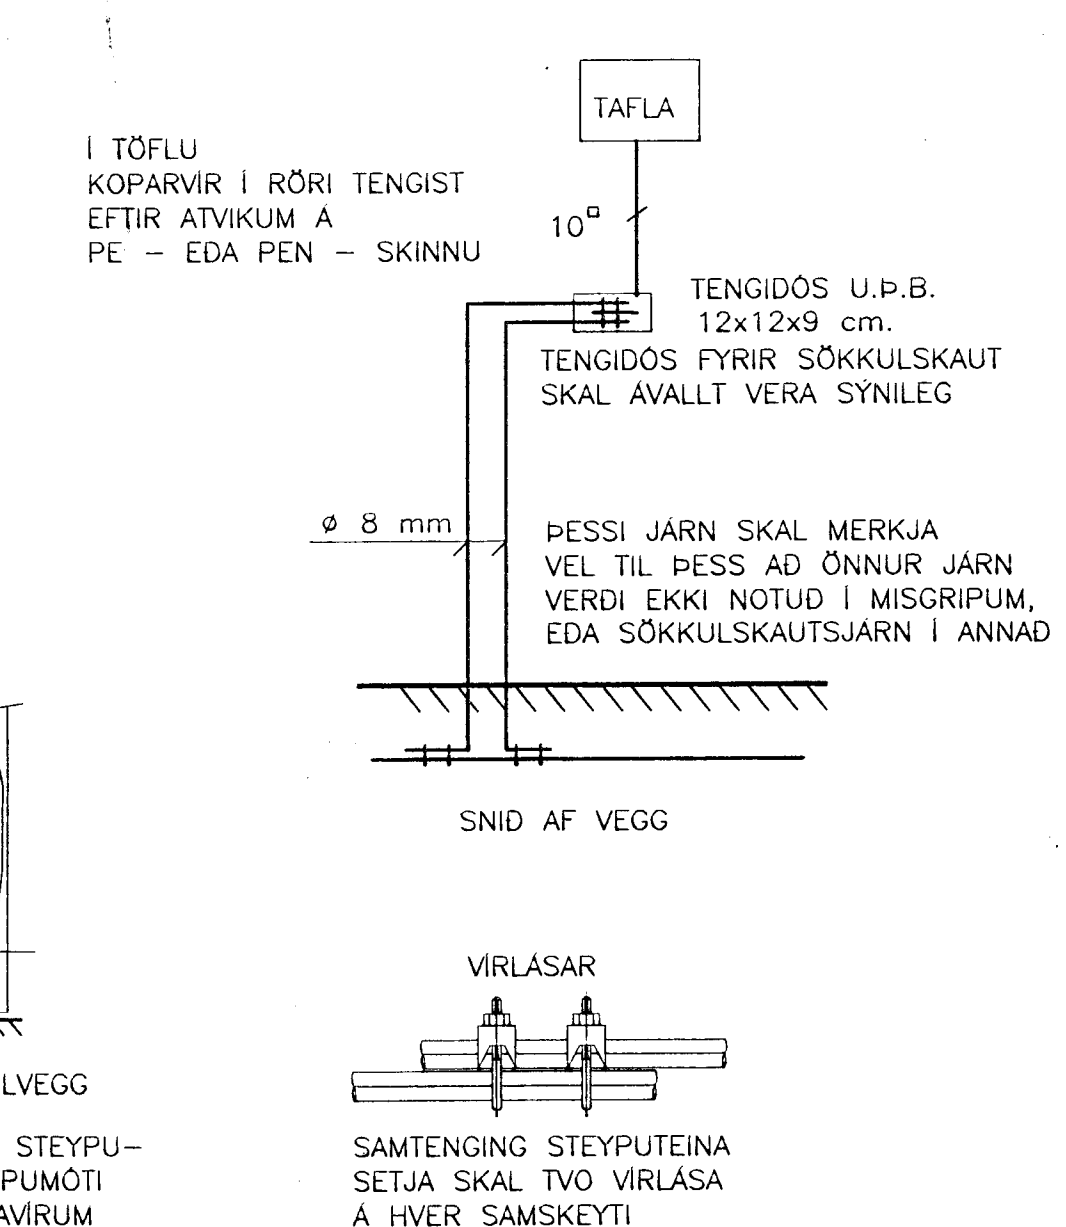


SKÝRINGAR SPENNUJÖFNUN SÖKKULSKAUT

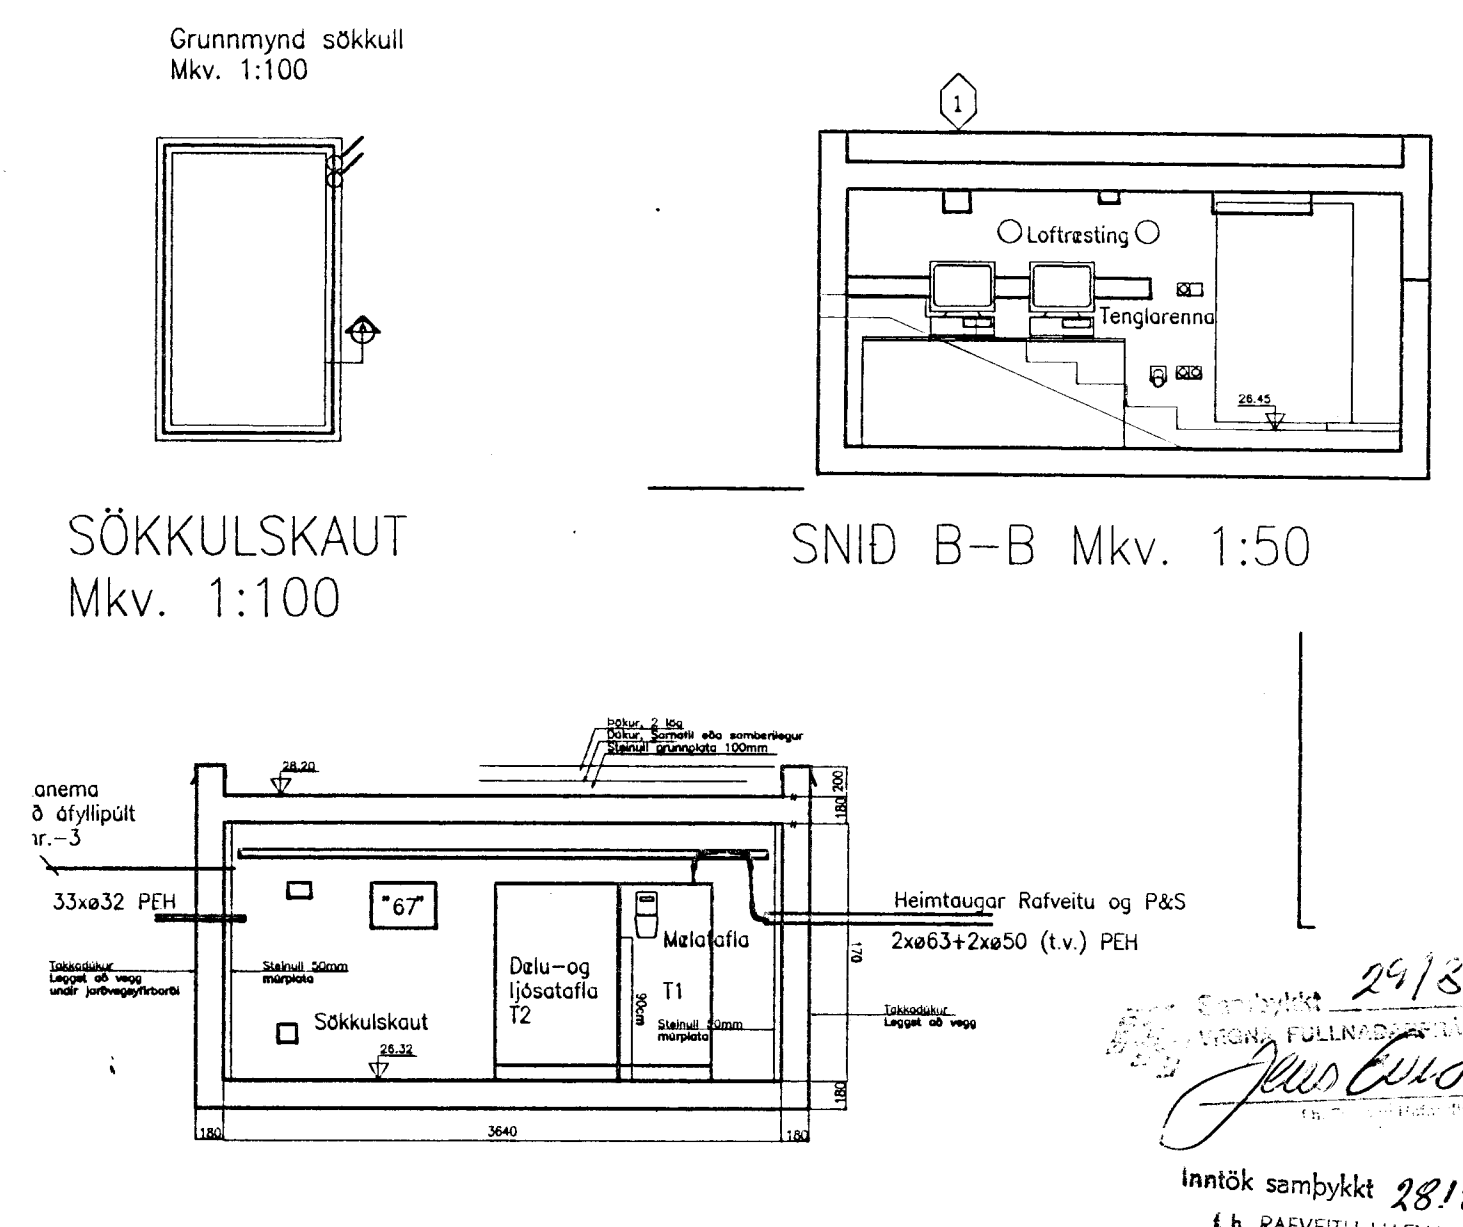


SNID A-A Mkv. 1:50
Sníð í Inntök RH og P&S

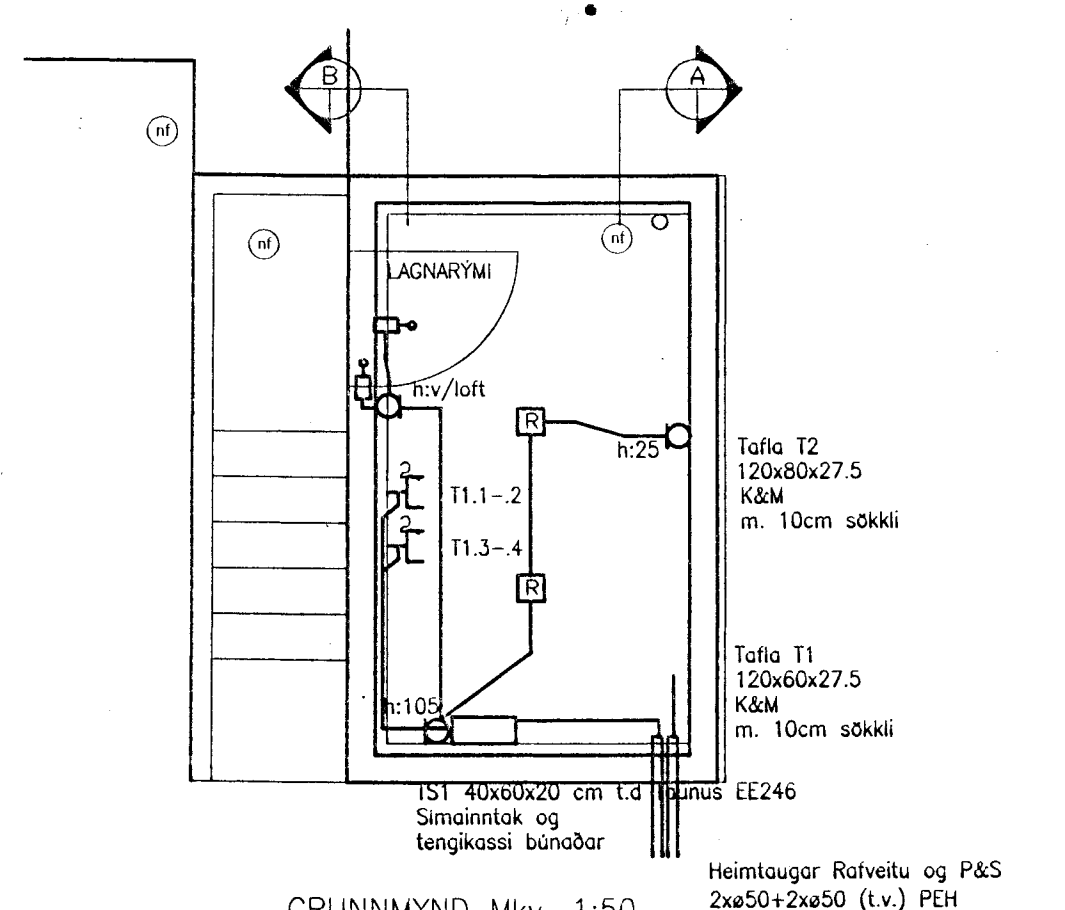


SMÁSPENNUKERFI

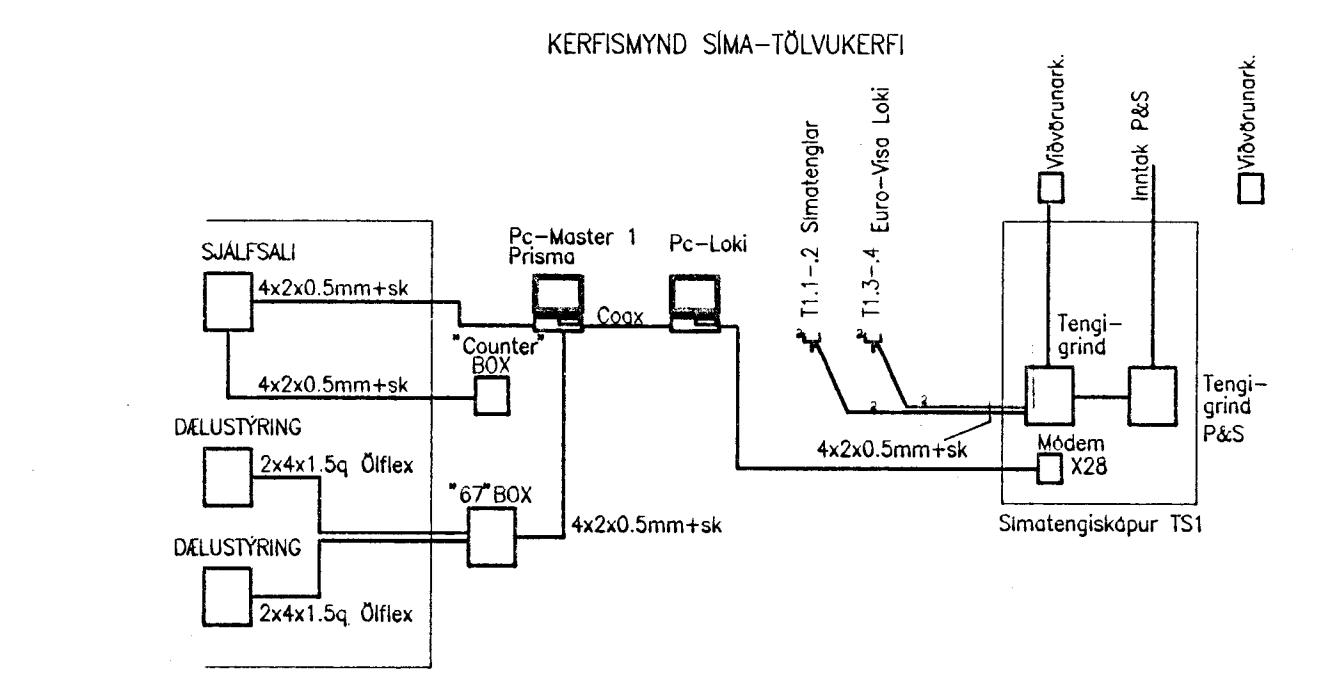


SMÁSPENNUKERFI KERFISMYND

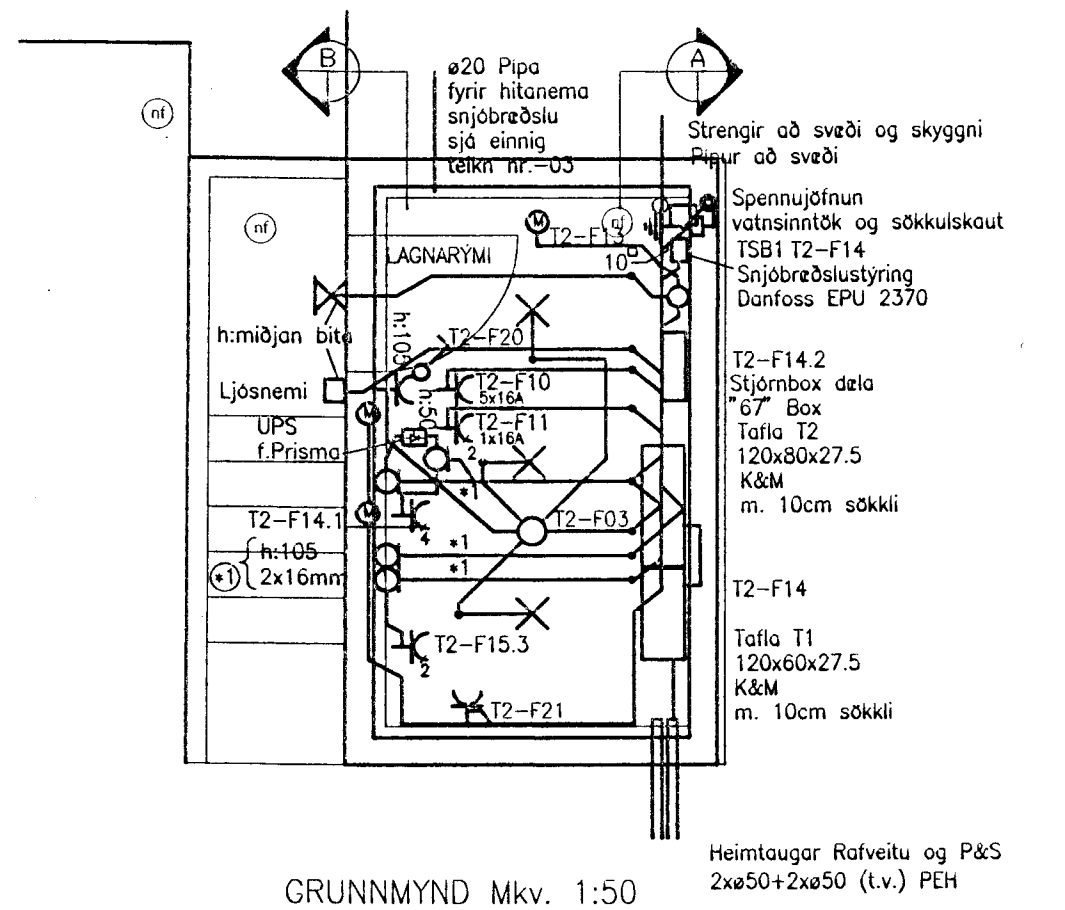

LÁGSPENNUKERFI

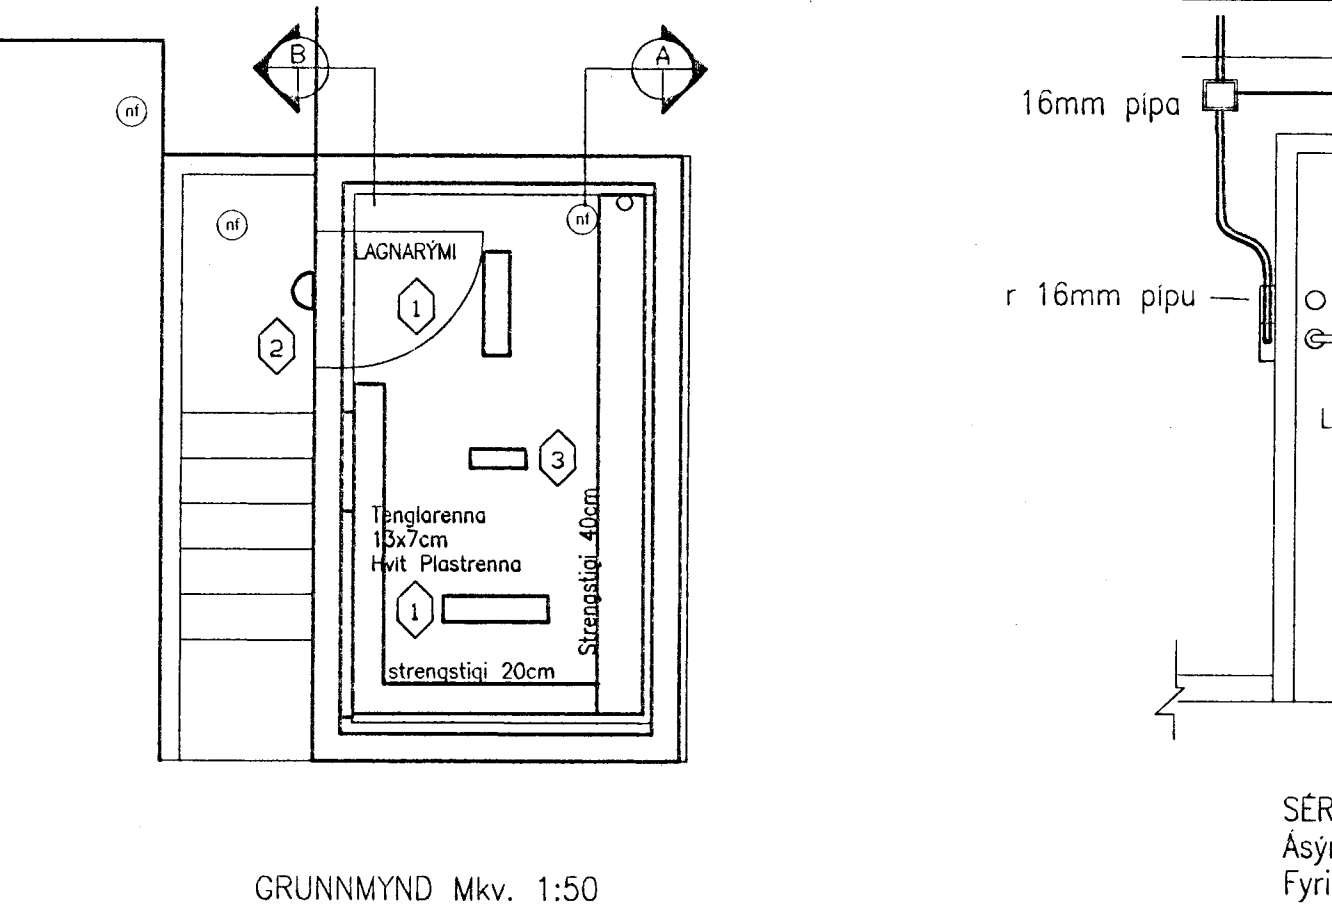

LAMPAR-STIGAR

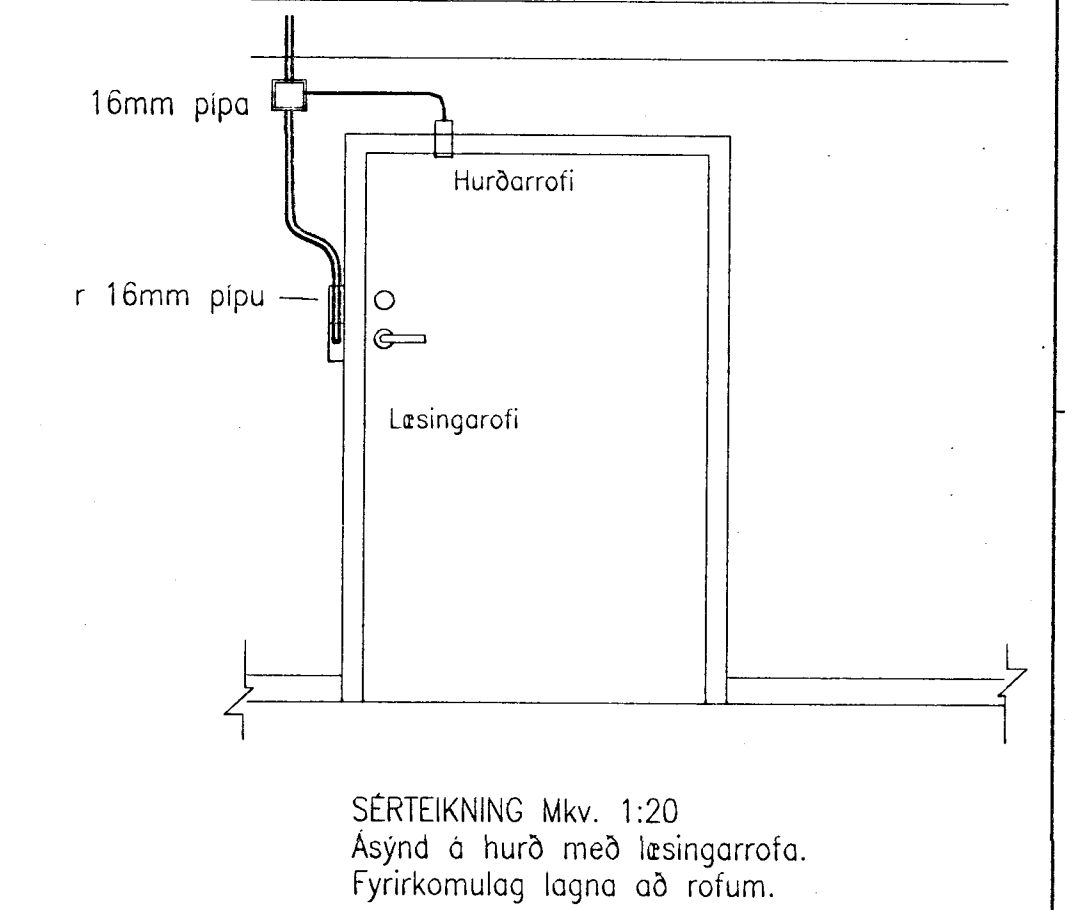

SERTEIKNING Mkv. 1:20