

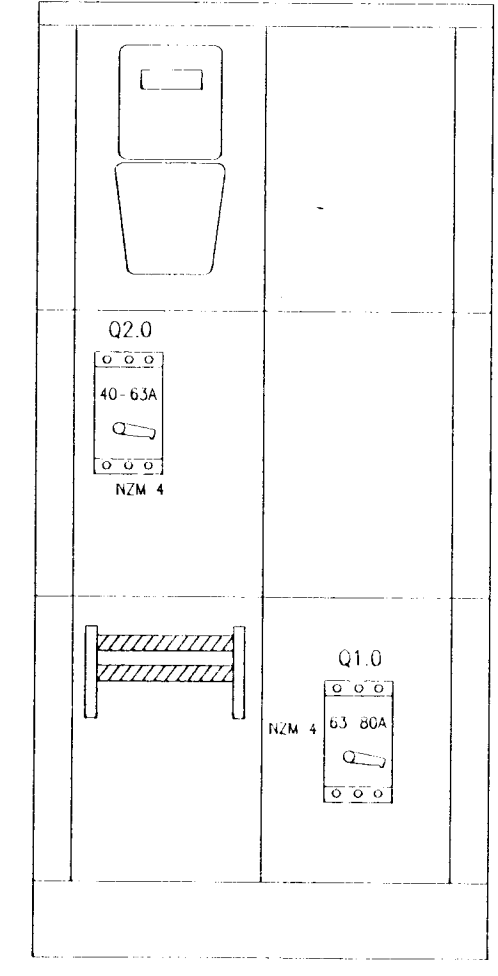


LJÓSASTYRING TAFLA T2


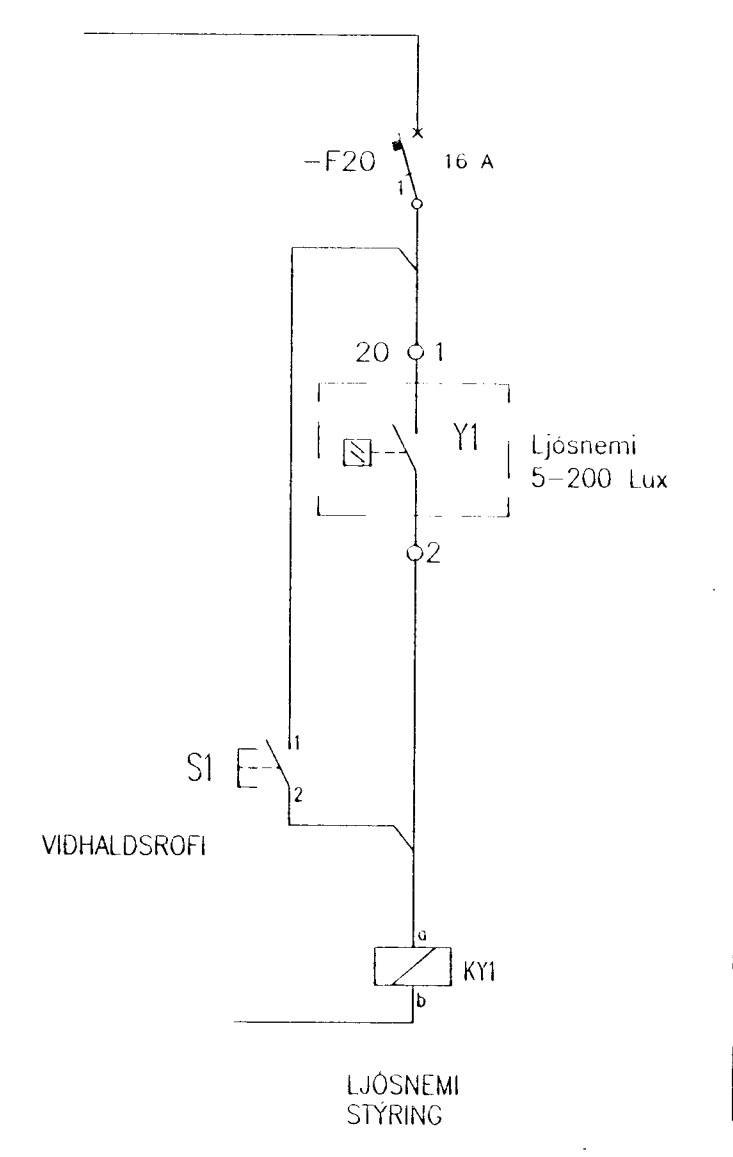


TILLAGA AD UPPRÖÐUN I T1
Mkv. 1:10

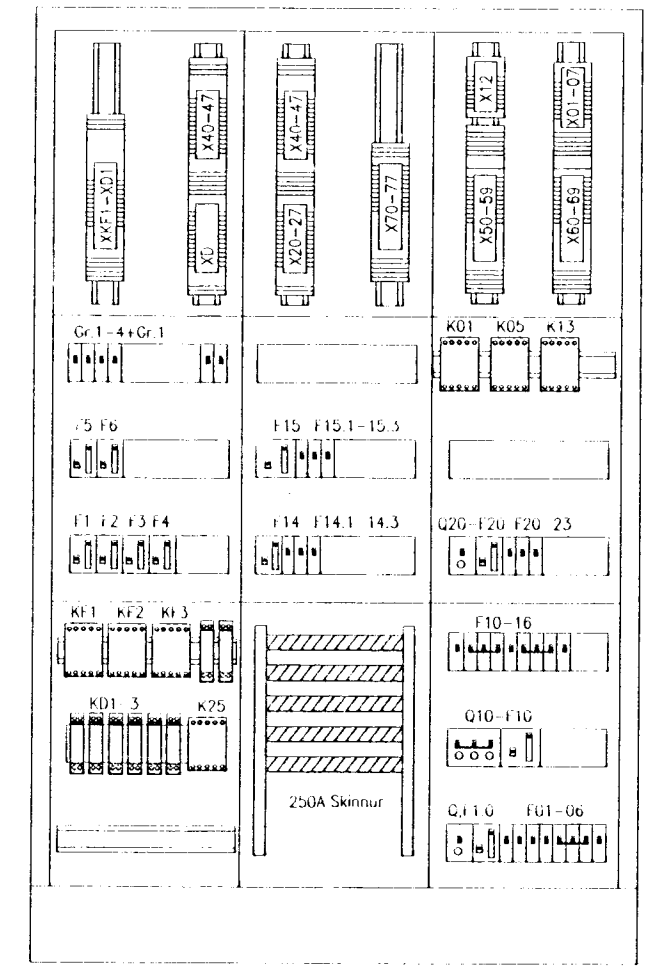

TILLAGA AD UPPRÖÐUN I T2
Mkv. 1:10

UTSLATTARROFI VID DÆLUR

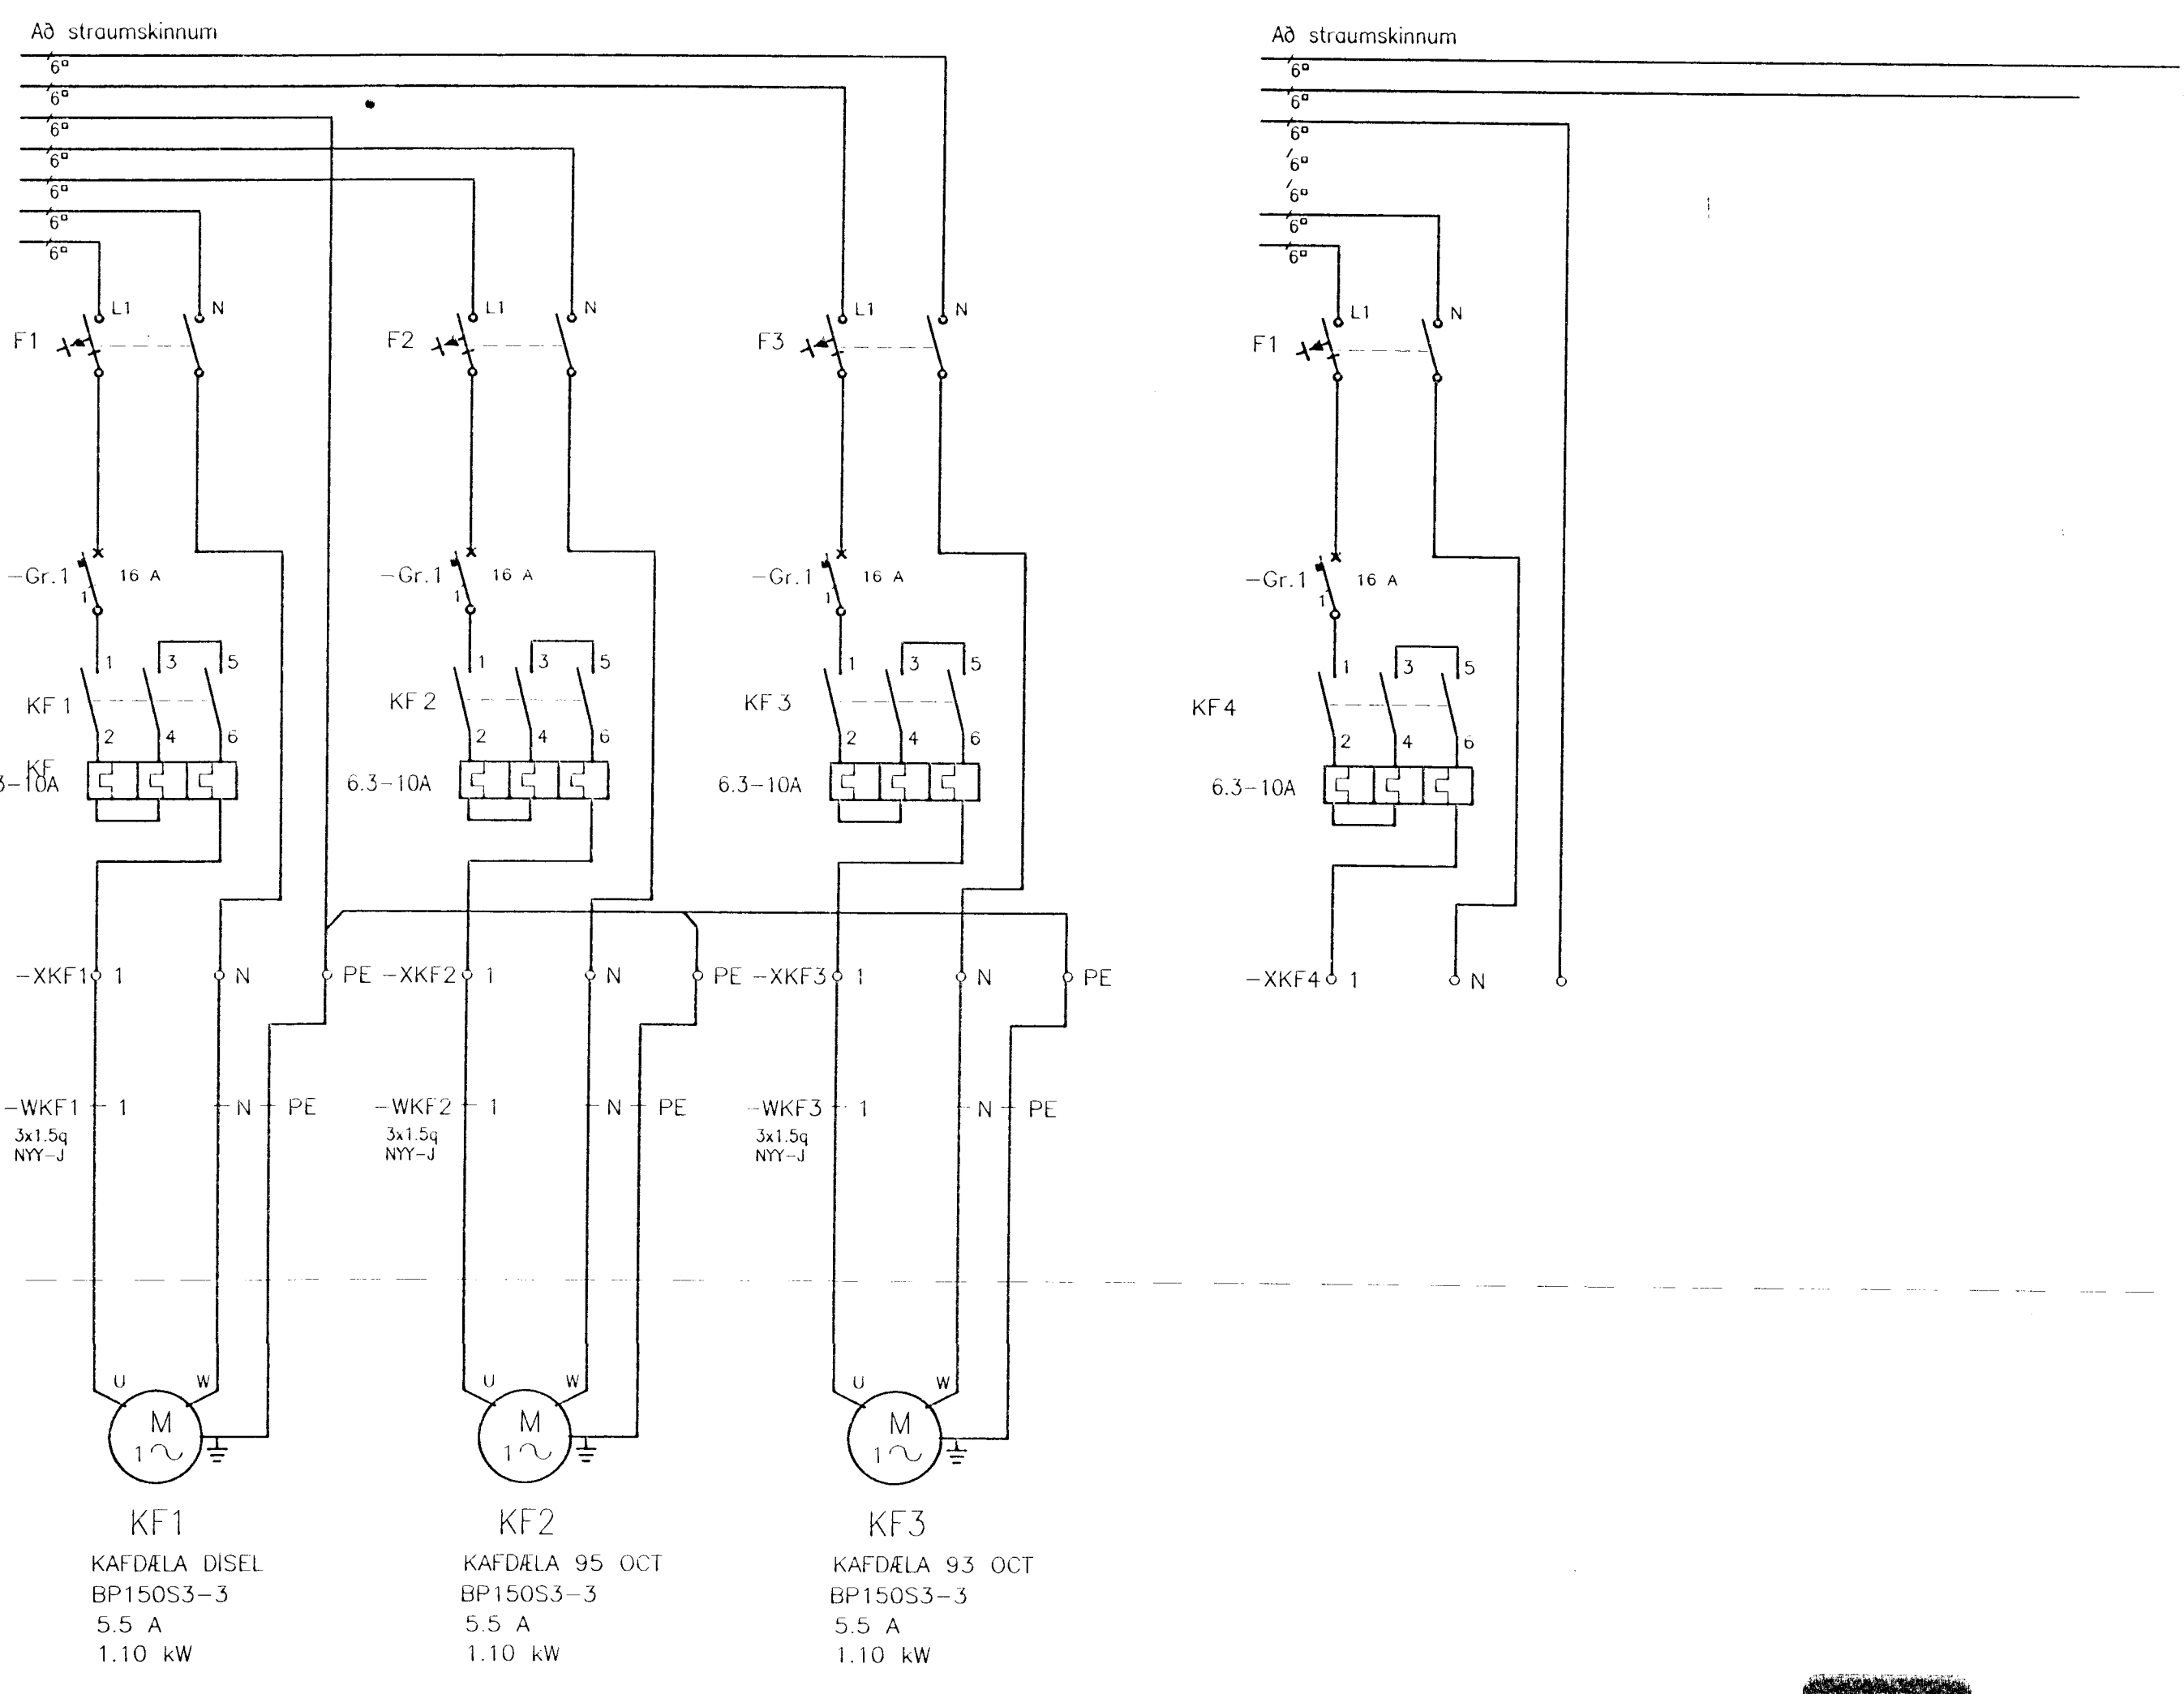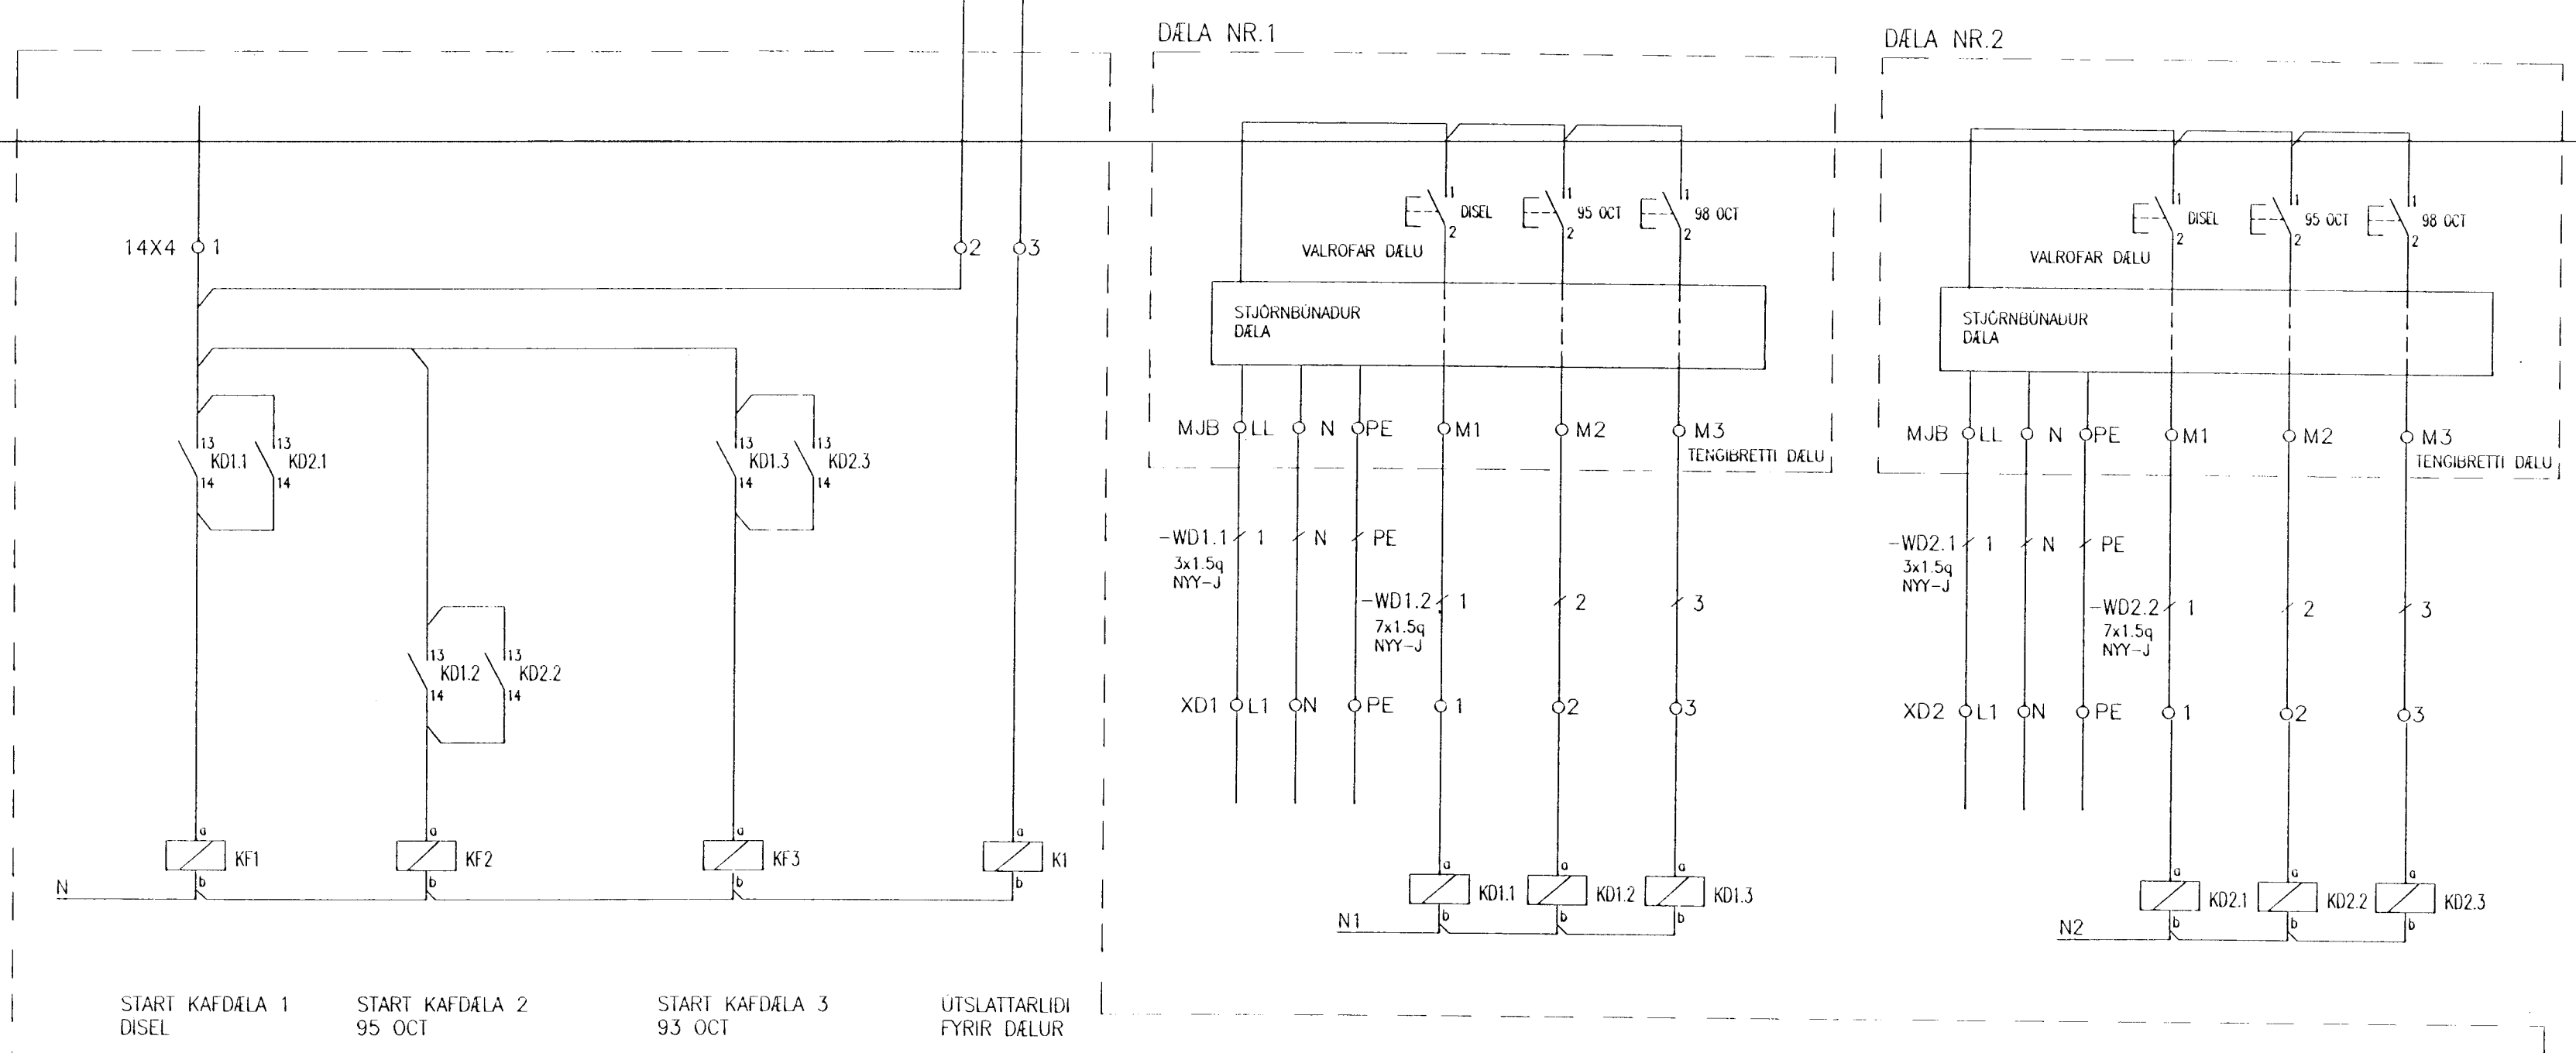

OLÍUVERZLUN ISLANDS HF
RAFTÆKNISTOFAN
 STÓRHÖFÐA 17 • 112 REYKJAVÍK
 587 0080 • FAX: 587 0082
 TEIKNING NR. 22-530-1-12
 DAGS 15.06.96
 BREYTING A: _____
 DAGS: _____
 BREYTING B: _____
 DAGS: _____
 BREYTING C: _____
 DAGS: _____
 BREYTING D: _____
 DAGS: _____
 TEIKNAD: HM
 RYR: DS
 M.L. VÆÐI: 530-12. DWG
 VERKHETI: OLÍS hf. BENSINSTÖÐ HÖLSHRAUN 1. HAFNARFIRDI
 VERKHLUTI: TAFLA T2 OG T1 UPPRÖÐUN, FJÖLNUSTYRING
 SAMBYKKT: D. S. E. E. E.
 HANNAÐ: HM

BREYTING A DAGS: _____
 BREYTING B DAGS: _____
 BREYTING C DAGS: _____
 BREYTING D DAGS: _____
 MELISTOKKUR: _____
 MÆLIKVARDI: 1:10 / / /
 SAMBYKKT: _____
 VERKHETI: _____
 HANNAÐ: HM