

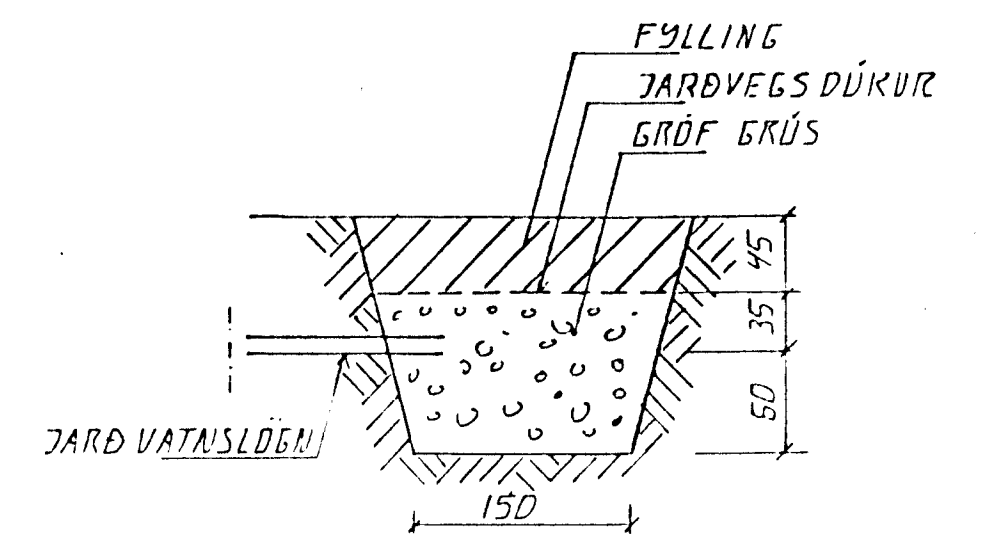


AFSTÖÐUMYND 1:500

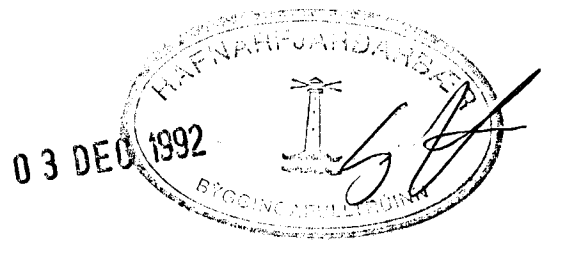

TÝPISKUR GRÖÐTSVELGUR 1:20

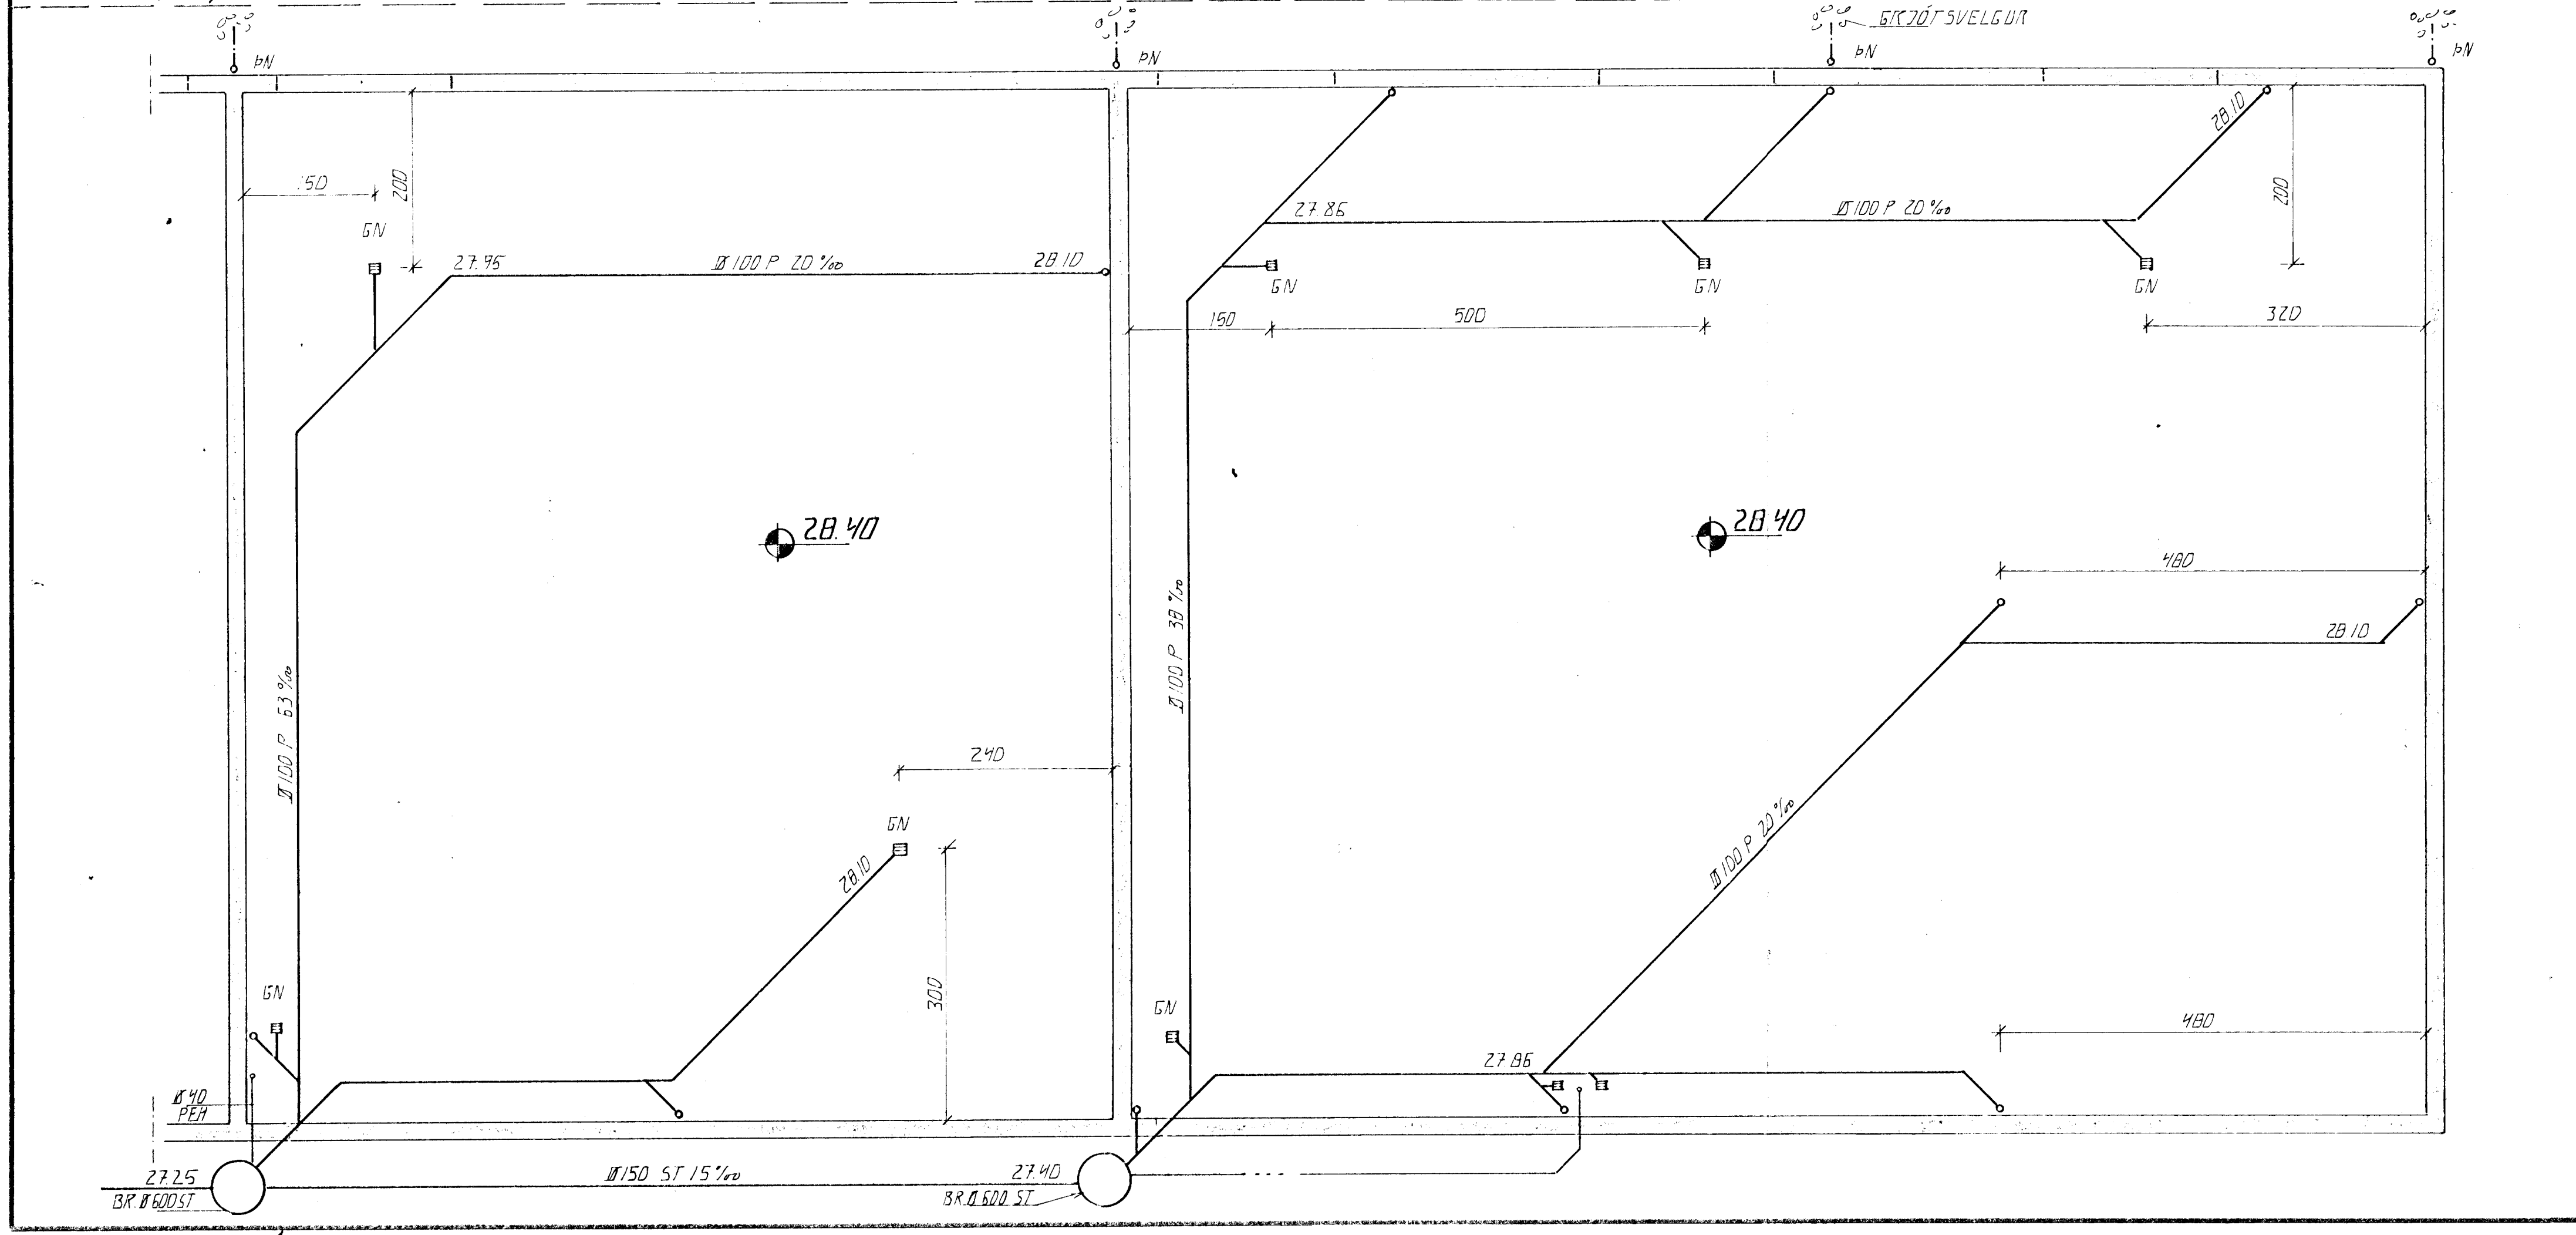

DI	02.12.92	VAFNSINN TAKI Breytt	
BR.NR	DAGS	EDLI BREVINGAR	SIGN.
HÖLSHRAUN 5 HAFNARFIRÐI			DAGS
GRUNNLAGNIR			JÚLÍ 92
MELIKV. 1:50			HANNAÐ
SIGURÐUR ÞORLEIFSSON TEKNIFRÉÐINGUR F.T.T.F.I.			TEIKNAD
STRANDGÖTU 11 HAFNARFIRÐI SÍMI 54751/54255			VERK NR
			9206
			BLADNR
			2-02