


RÚMMYND BIL B x 1:50

VIFTA Í BLÁSARA STÝRIST
MED HITAEHA Í VINNULISAL

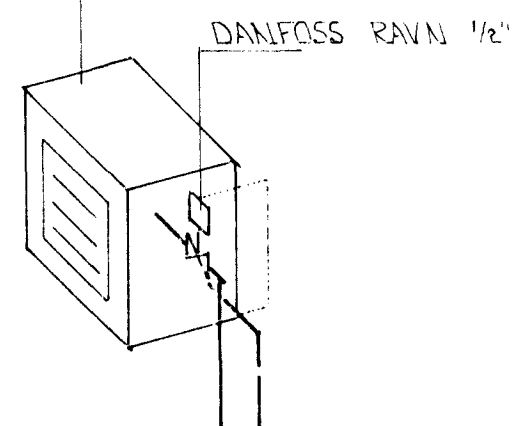

TENING HITABLÁSARA


Ofn nr.	Staðsetn.	Hitaþöf kcal/h	Lengd MM	Ím. hæð tanging. MM	
BIL B					
OFN 105	VERKST	5.100	4.000	600	BC
OFN 106	VS	700	600	600	AB
OFN 107	KAFFIST	2.000	1.800	600	AB
OFN 108	VERKST	2.500	2.000	600	AB

BR.	DAGS.	EDLI BR.	SIGN.

HÓLSHRAUN 7
HAFNARFIRÐI

RÚMMYND - HITA OG VATNSLAGA
FYRIR BIL B
102

MKV. 1:50
DAGS. NOU '93
VERK NR. 9335
TEIKN NR. 2-05
HANNAD
TEIKNAD GH
YFIRFARIÐ

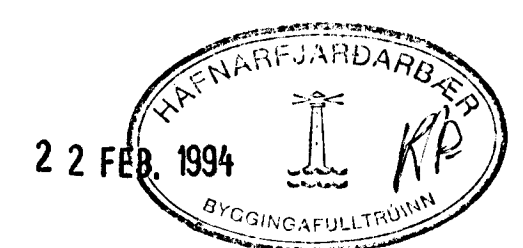

TEIKNJÓNUSTA
SIGURDAR ÞORLEIFSSONAR HF

STRANDGÖTU 11 - 220 HAFNARFJÖRÐUR - Sími 54255 - FAX 652875