


RÚMMYND, BIL D 1:50

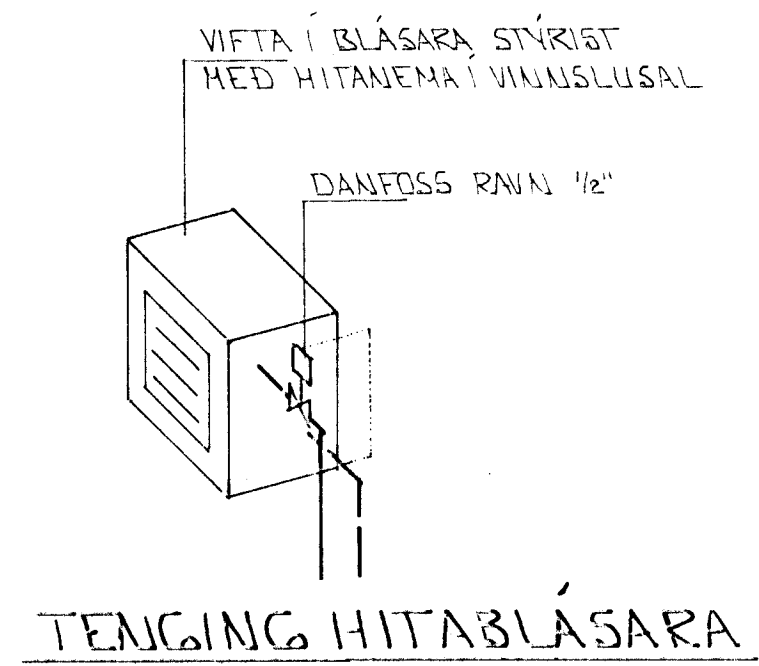

TENGING HITABLÁSARA


ofn nr.	Staðsetn.	Hitapöf kcal/h	Langd MM	m. hæð tenging. MM	
<b>BIL D</b>					
OFN 113	VERKST	4500	4000	700	BC
OFN 114	KAFFIST	1800	1800	800	AB
OFN 115	VS	700	600	600	AB
OFN 116	VERKST	4500	4000	700	AD

BR.	DAGS.	EDLI BR.	SIGN.

HÓLSHRAUN 7  
HAFNARFIREI

RÚMMYND - HITA OG VATNISLAGNA  
FYRIR BIL D  
104

22 FEB 1994

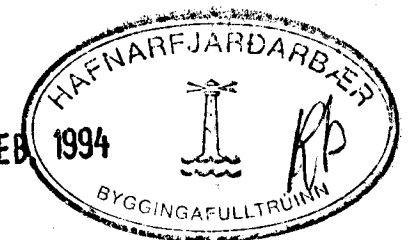

MKV. x 1:50
DAGS. NOU. '93
VERK NR. 9335
TEIKN NR. 2-07
HANNAD
TEIKNAD GTS
YEIRFARID

**TEKNIÐJÓNUSTA**  
**SIQRDAR ÞORLEIFSSONAR HF**  
STRANDGÖTU 11 · 220 HAFNARFJÓRÐUR · Sími 54255 · FAX 652875