


RÚMMYND, BIL E x 1 50

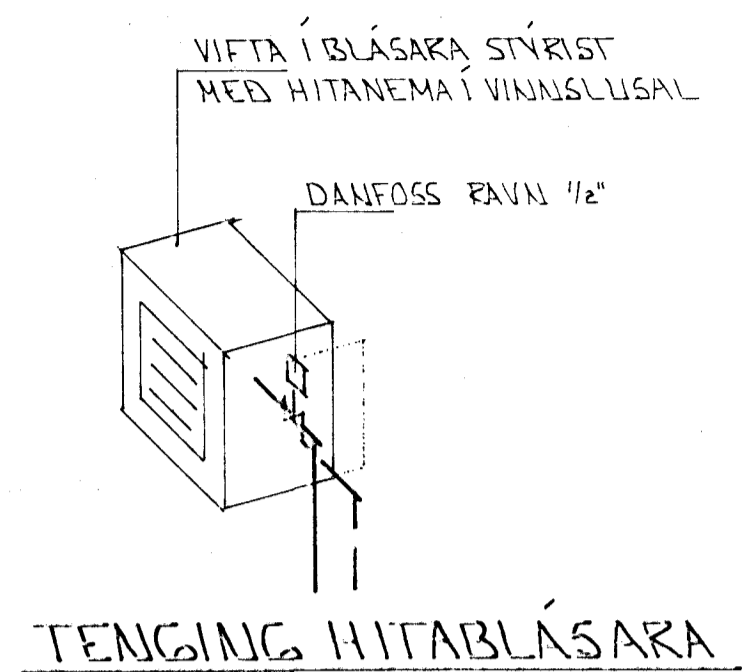


dín nr.	Staðsain.	Hitaþörf kcal/h	Lengd MM	m. hæð tenging. MM	
	BIL E				
CFN 117	VERKST	1500	1000	700	B C
CFN 118	YS	700	800	800	C D
CFN 119	KAFFIST	1800	1800	800	C D
CFN 120	VERKST	1500	1000	700	A D

BR.	DAGS.	EDLI BR.	SIGN.

HÓLSHRAUN 7
HAFNARFIRÐI

RÚMMYND VATNI OG HILAGNA
FYRIR BIL E.
105

MKV. - 1:50
DAGS. NOV. 93
VERK NR. 9335
TEIKN NR. 2-08
HANNAD
TEIKNAD *AS*
YFIRFARIÐ

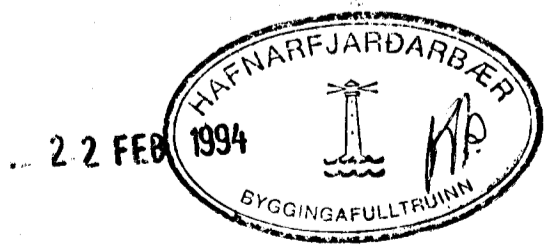

TEIKNIÐJÓNUSTA
SIÐURDAR ÞORLEIFSSONAR HF