



AFSTÖÐLIMMYND • L: 500

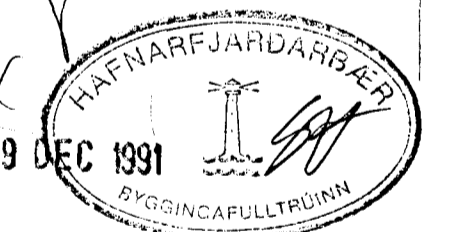


Áskilið: Eldri teikning ígild.

GRUNNMYND • L: 50

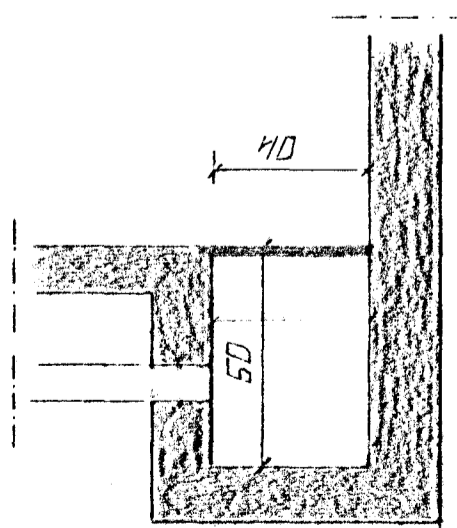

DÆLUÞRÚNNUR Í GRÝFJU. 1:20

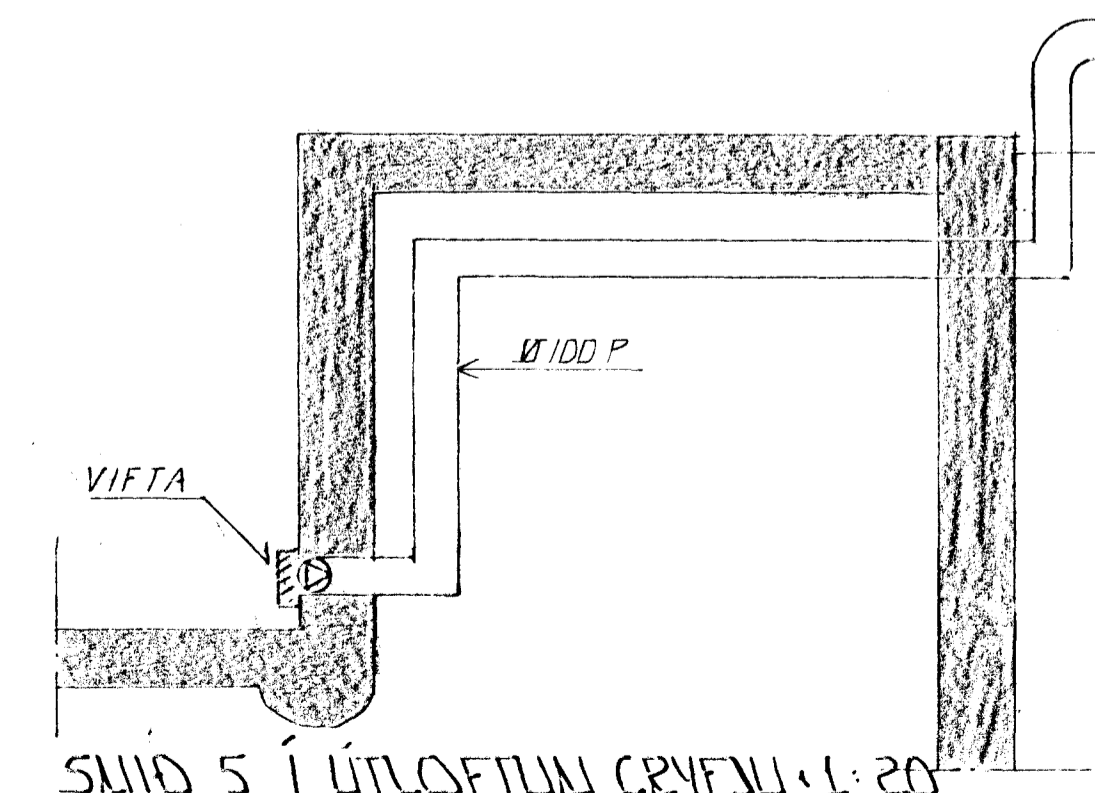

SNIÐ 5 Í ÚTLOFTUN GRÝFJU. 1:20

DA. 01	18.12.91	TILFÆRSLUR A. BASH. OG. LINDURF.	GH
BR.NR.	DAGS	EBLI ISREYTINGAR	SIGN.
HÓLSHRAUN 9 HAFNARFIRÐI			DAGS. NOV '91
GRUNNMYND • GRUNNLAGNA			HAUNJAD
AFSTÖÐLIMMYND			TEIKNING GH
MELIKV. • L: 50 • L: 500			VERK NR 9161
SIGURÐUR ÞORLEIFSSON TEKNIFRÉÐINGUR F.T.E.F.I.			BLADNR.
STRANDGÖTU 11 HAFNARFIRÐI SIMI 54151/54255			2-02