


**GRUNNMYND 1 HÆÐ**

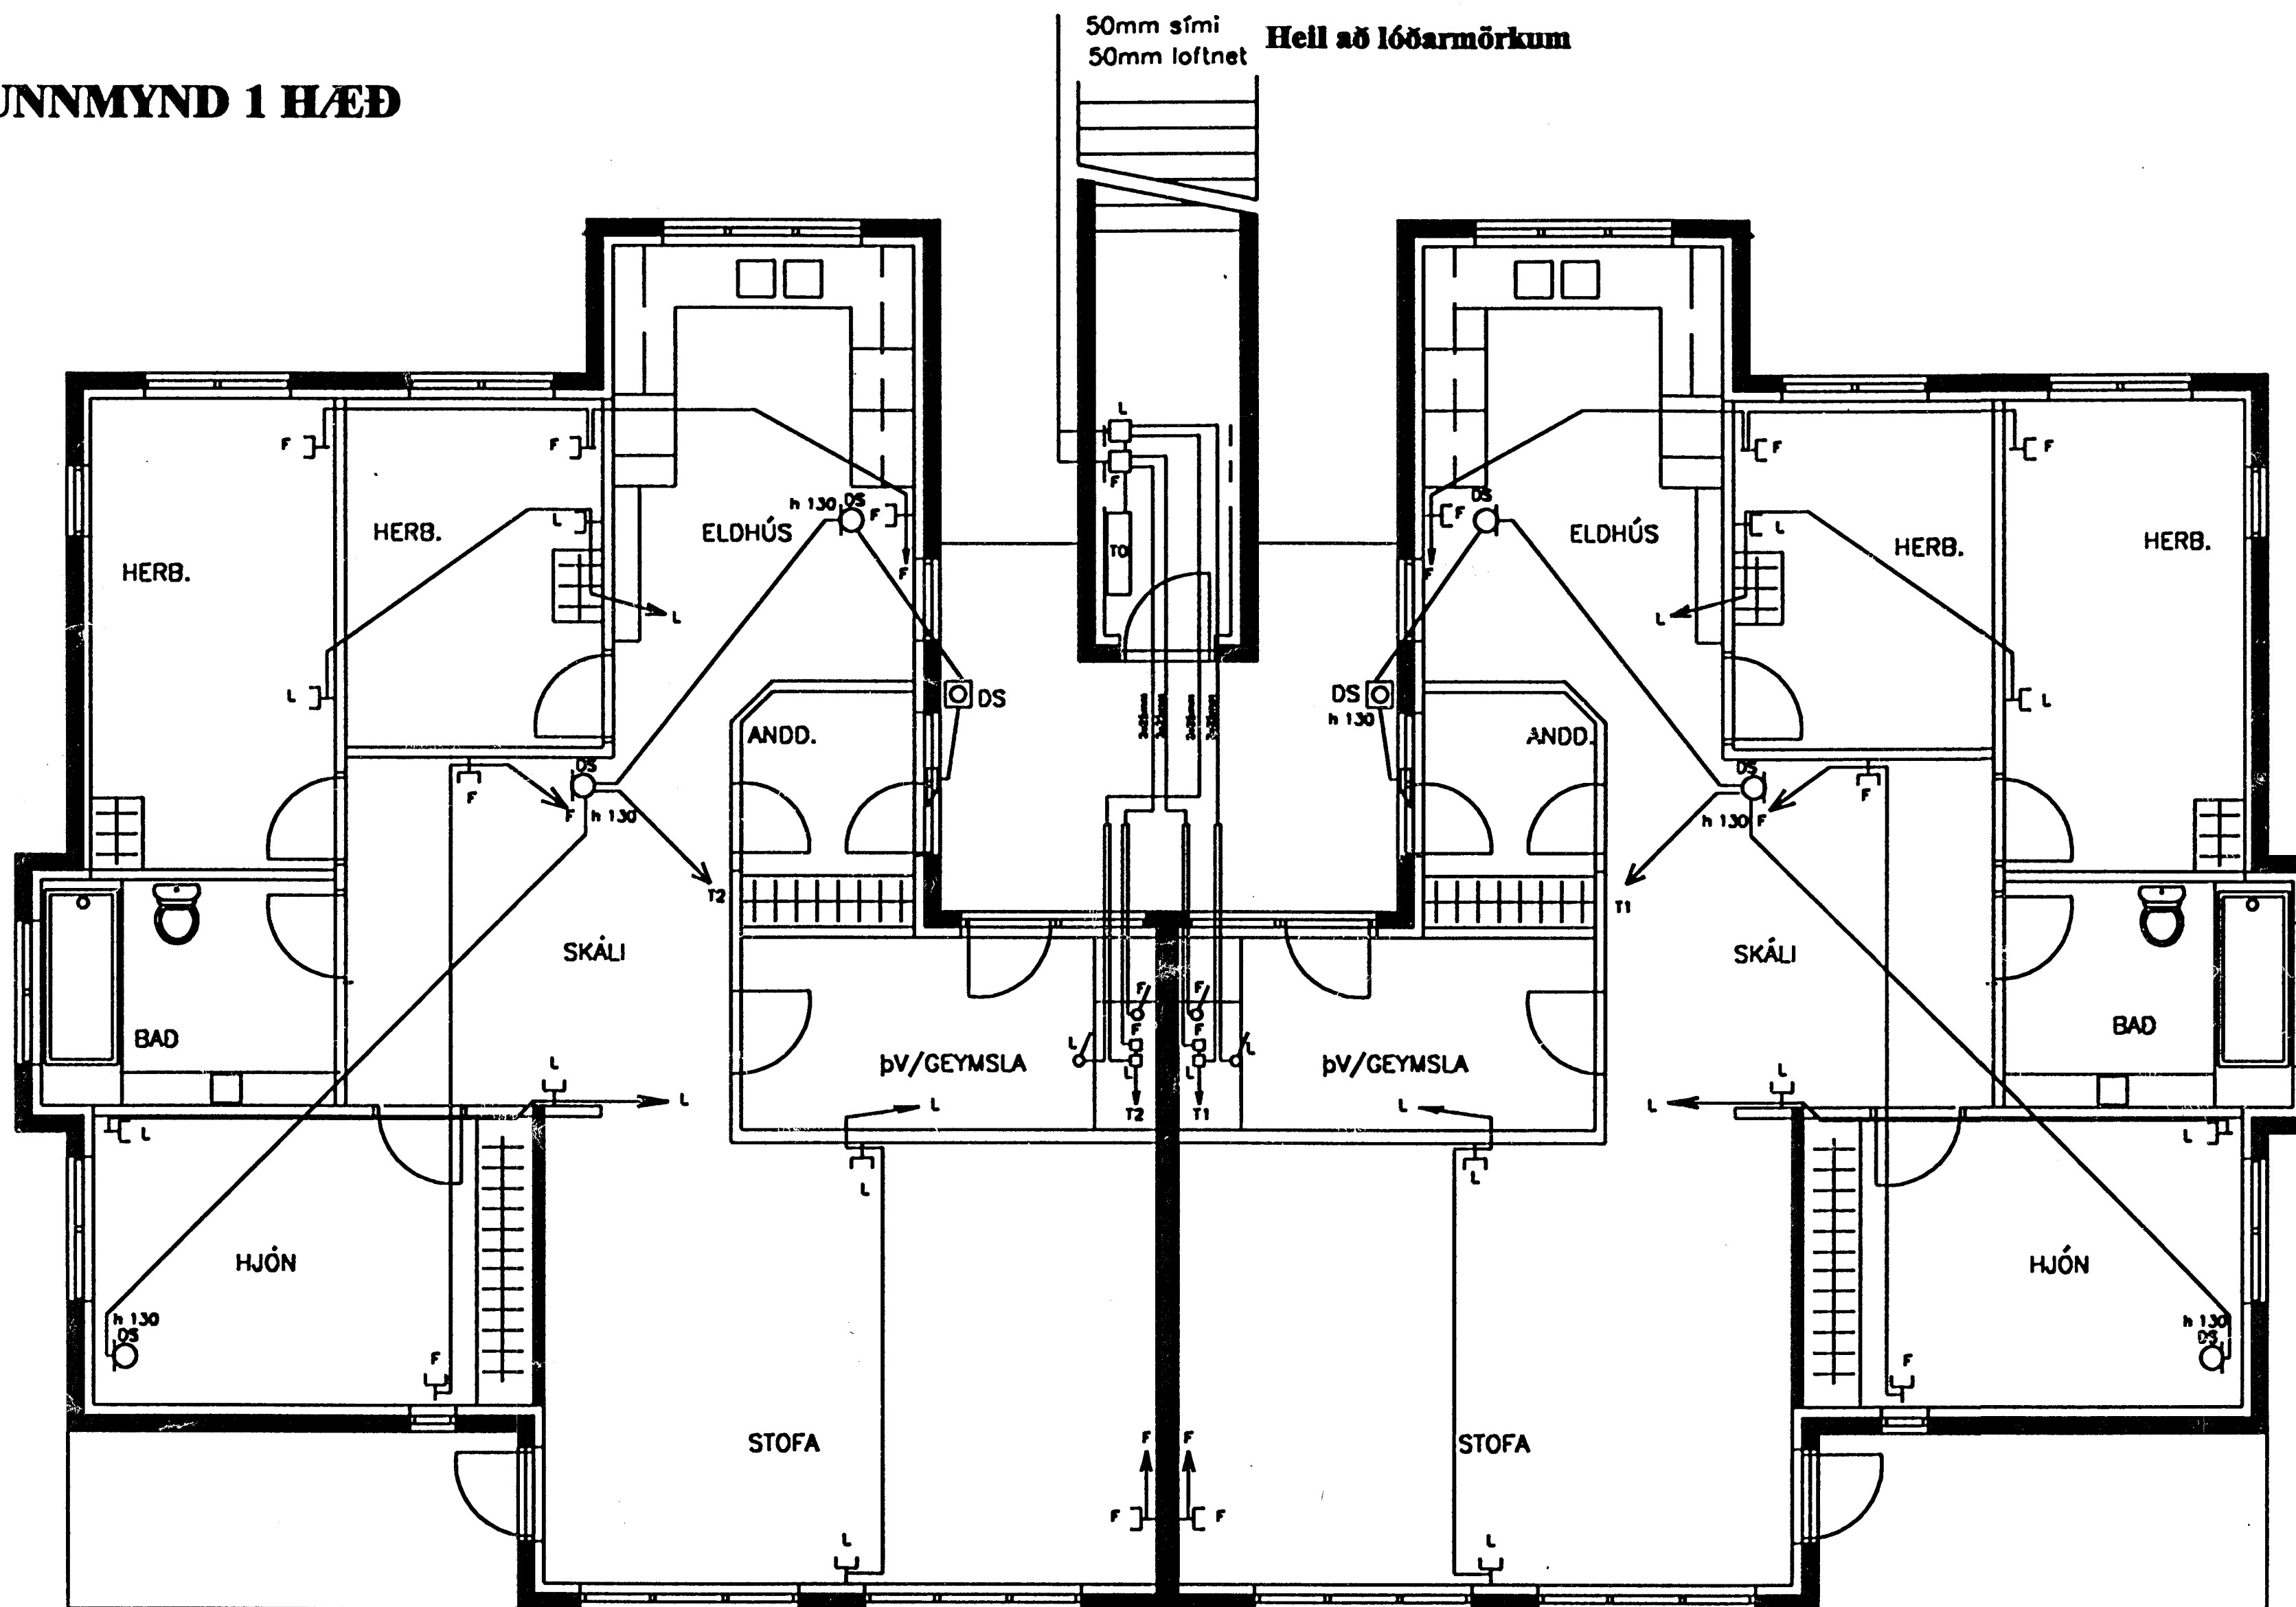

Dagsetn.: 98.02.23	Hönnun: JE / GSG	<b>HOLTABYGGÐ 1 1 HÆÐ</b>	Teikning: Holtab_1_L	
Breyting:	Teikn.: JE / GSG	Verk: 98-002	Innihald: Lágspenna	Blað: 3 af 5