


AD ADALTÖFLU \varnothing 25 mm
3 X 6q


TAFLA T2.2

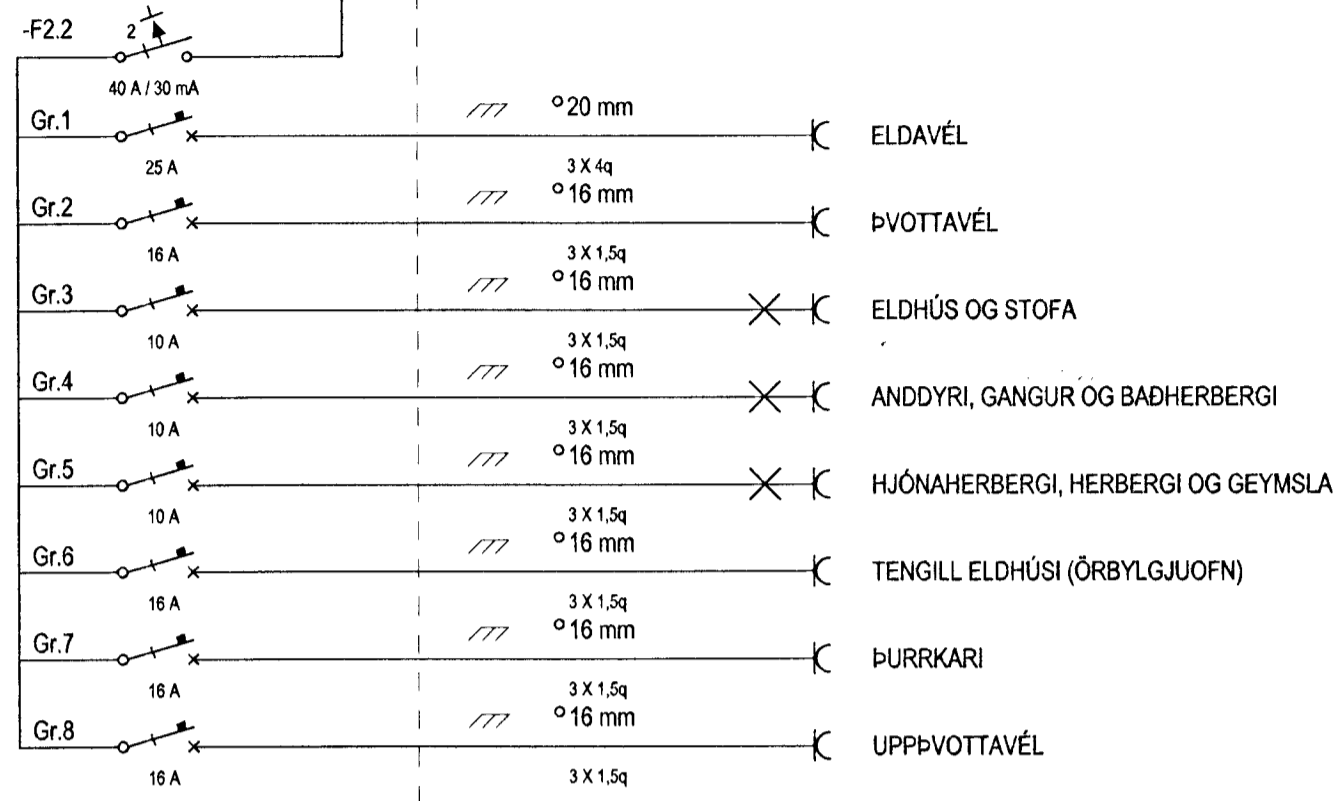

JARÐTENGING STURTUBOTNS

AD ADALTÖFLU \varnothing 25 mm
3 X 6q


TAFLA T2.1

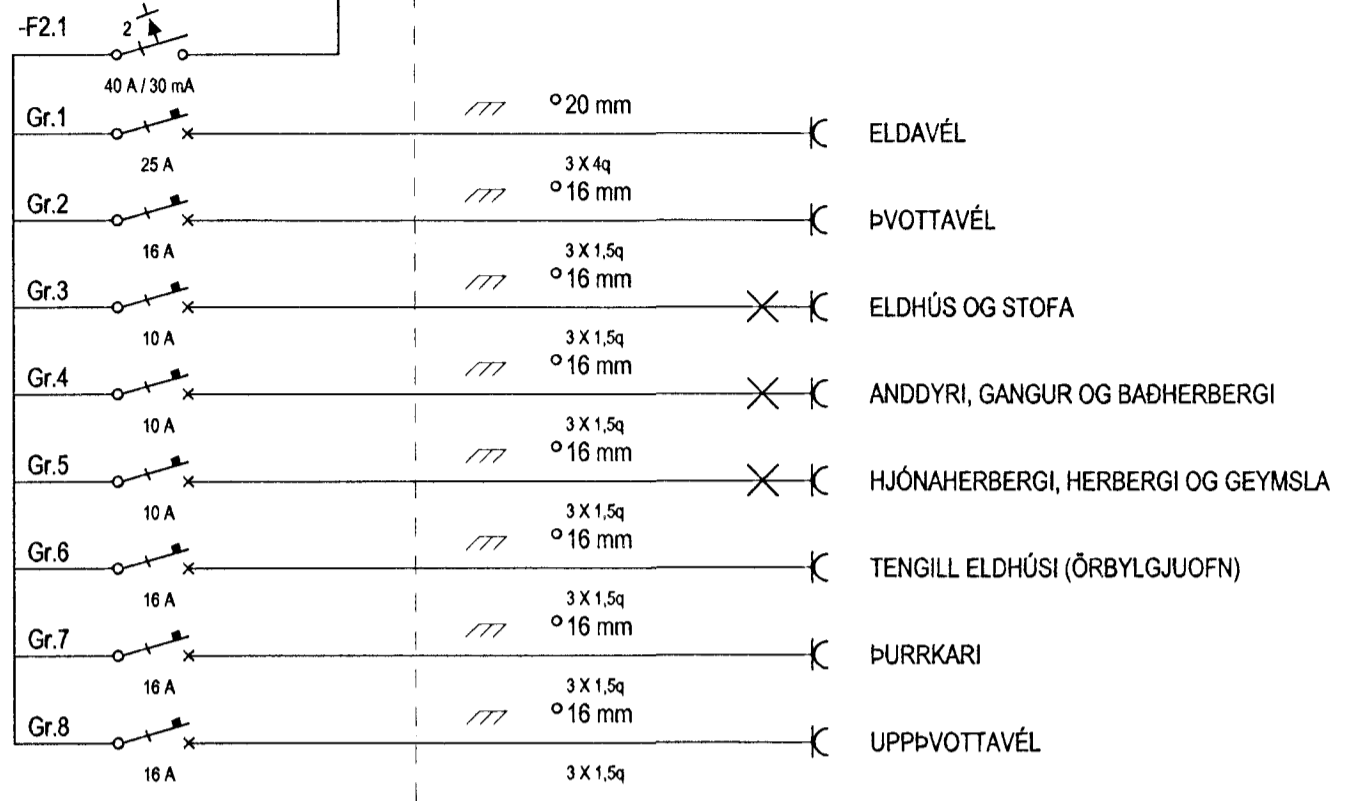

JARÐTENGING STURTUBOTNS

AD ADALTÖFLU \varnothing 25 mm
3 X 6q


TAFLA T1.2

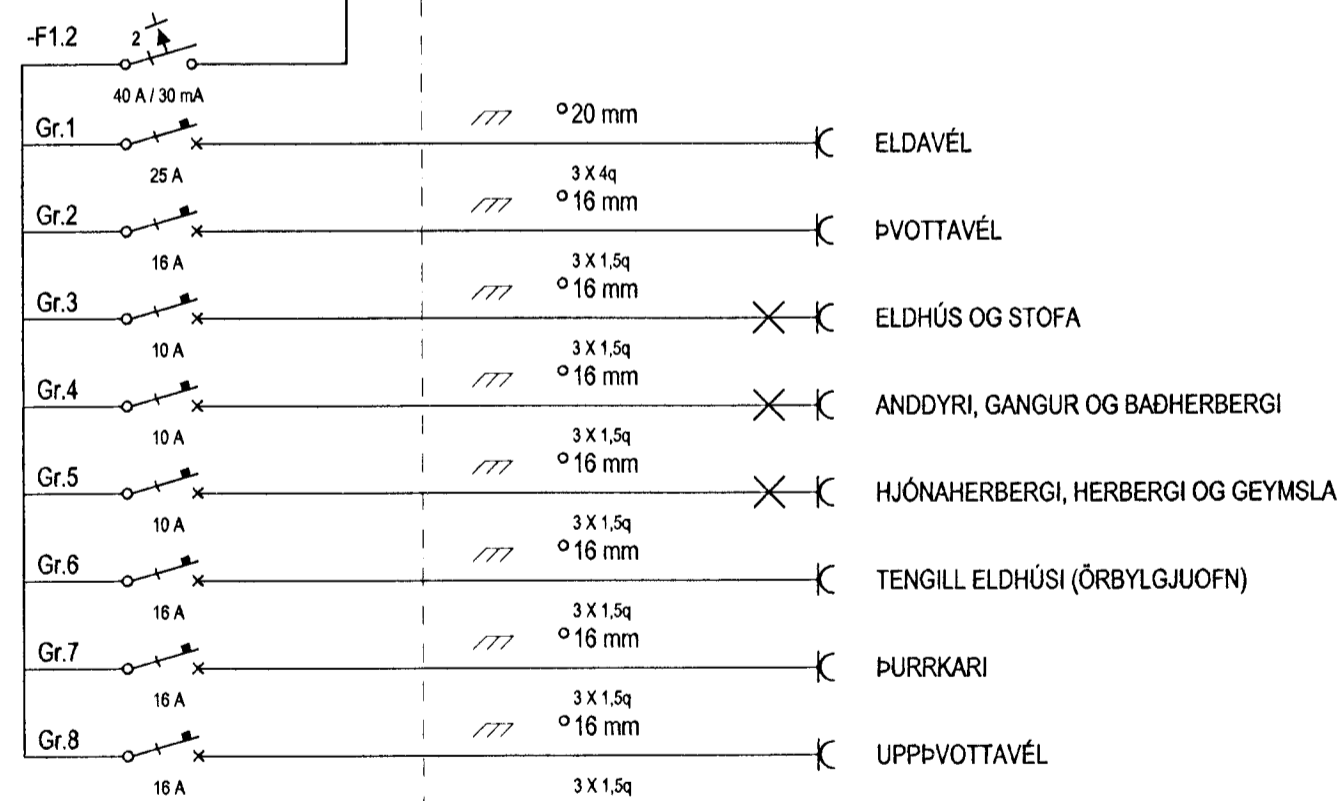

JARÐTENGING STURTUBOTNS

AD ADALTÖFLU \varnothing 25 mm
3 X 6q

TAFLA T1.1

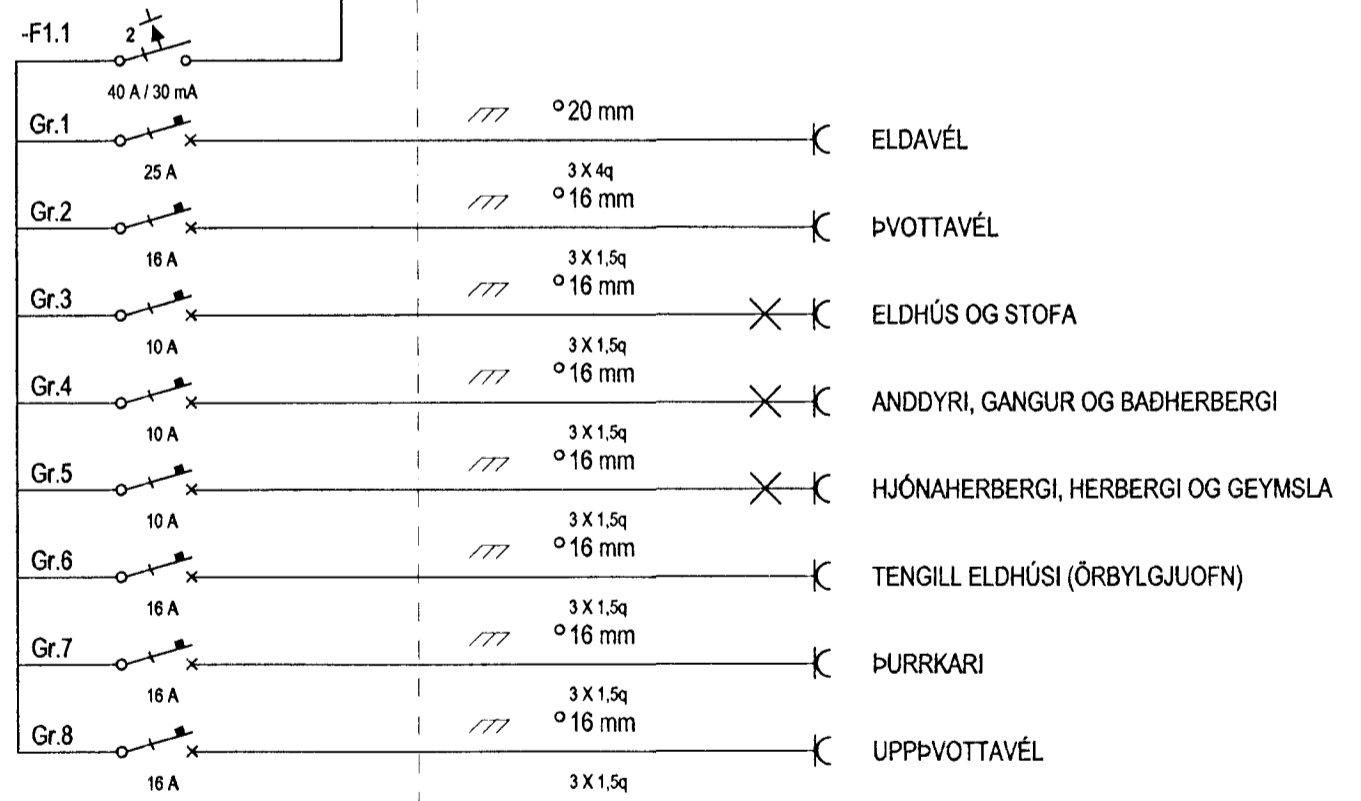

JARÐTENGING STURTUBOTNS