




GRUNNMYND RISHÆÐAR 1:50

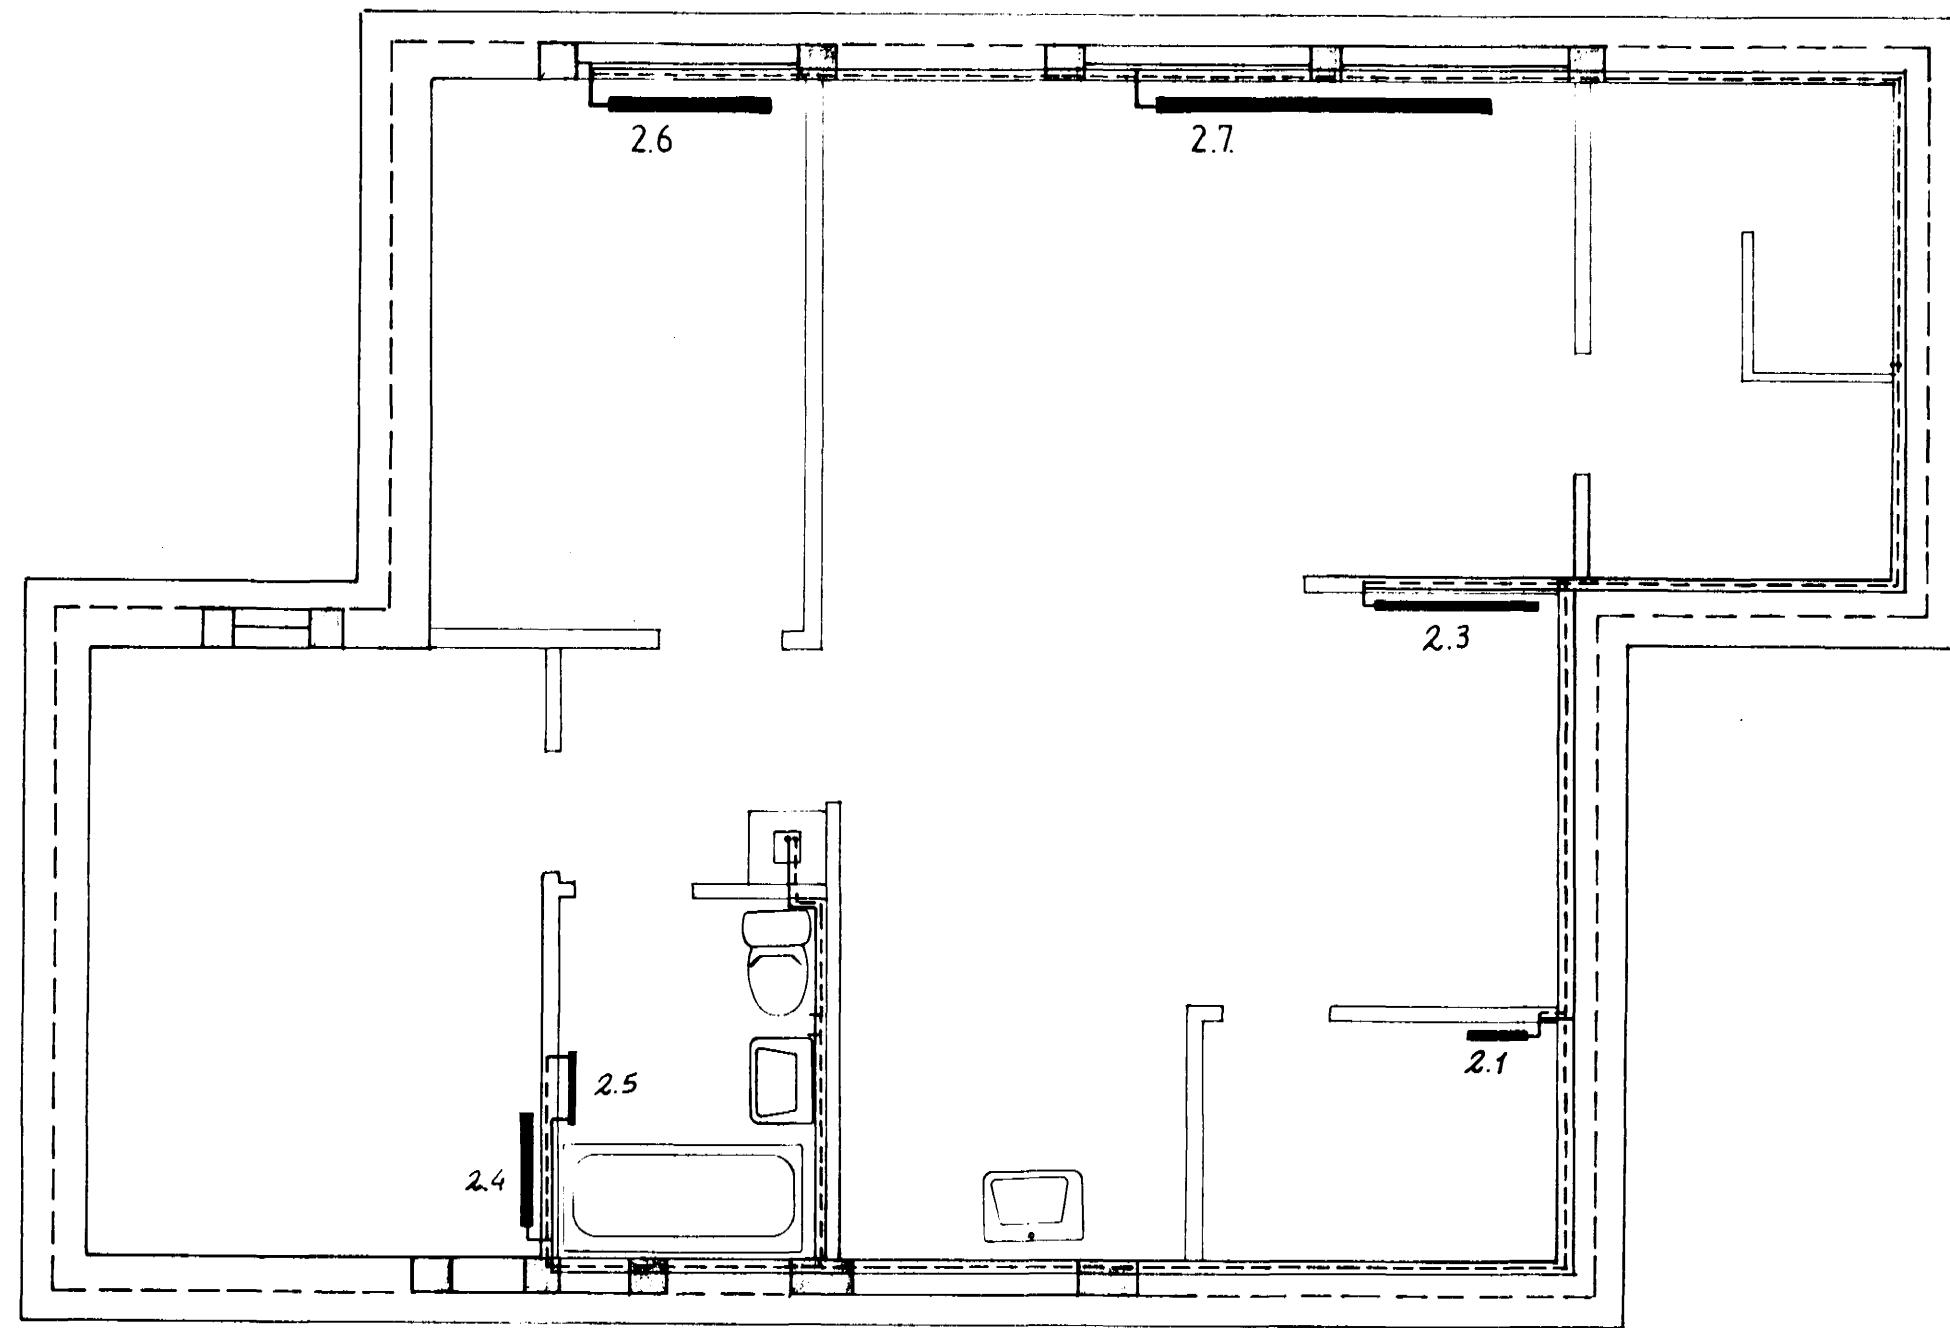


GRUNNMYND ANDDYRIS 1:50

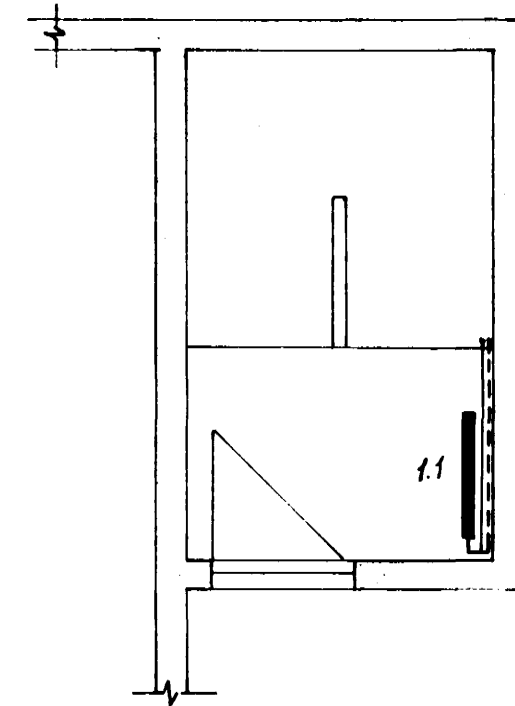

GRUNNMYND KJALLARA 1:50

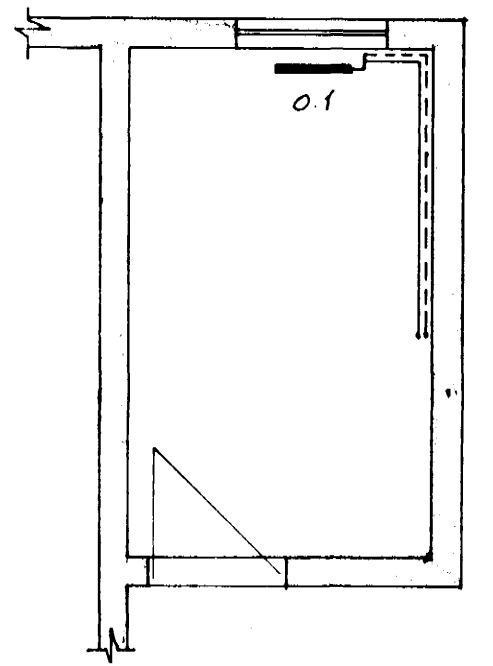



RÚMMYND 1:50

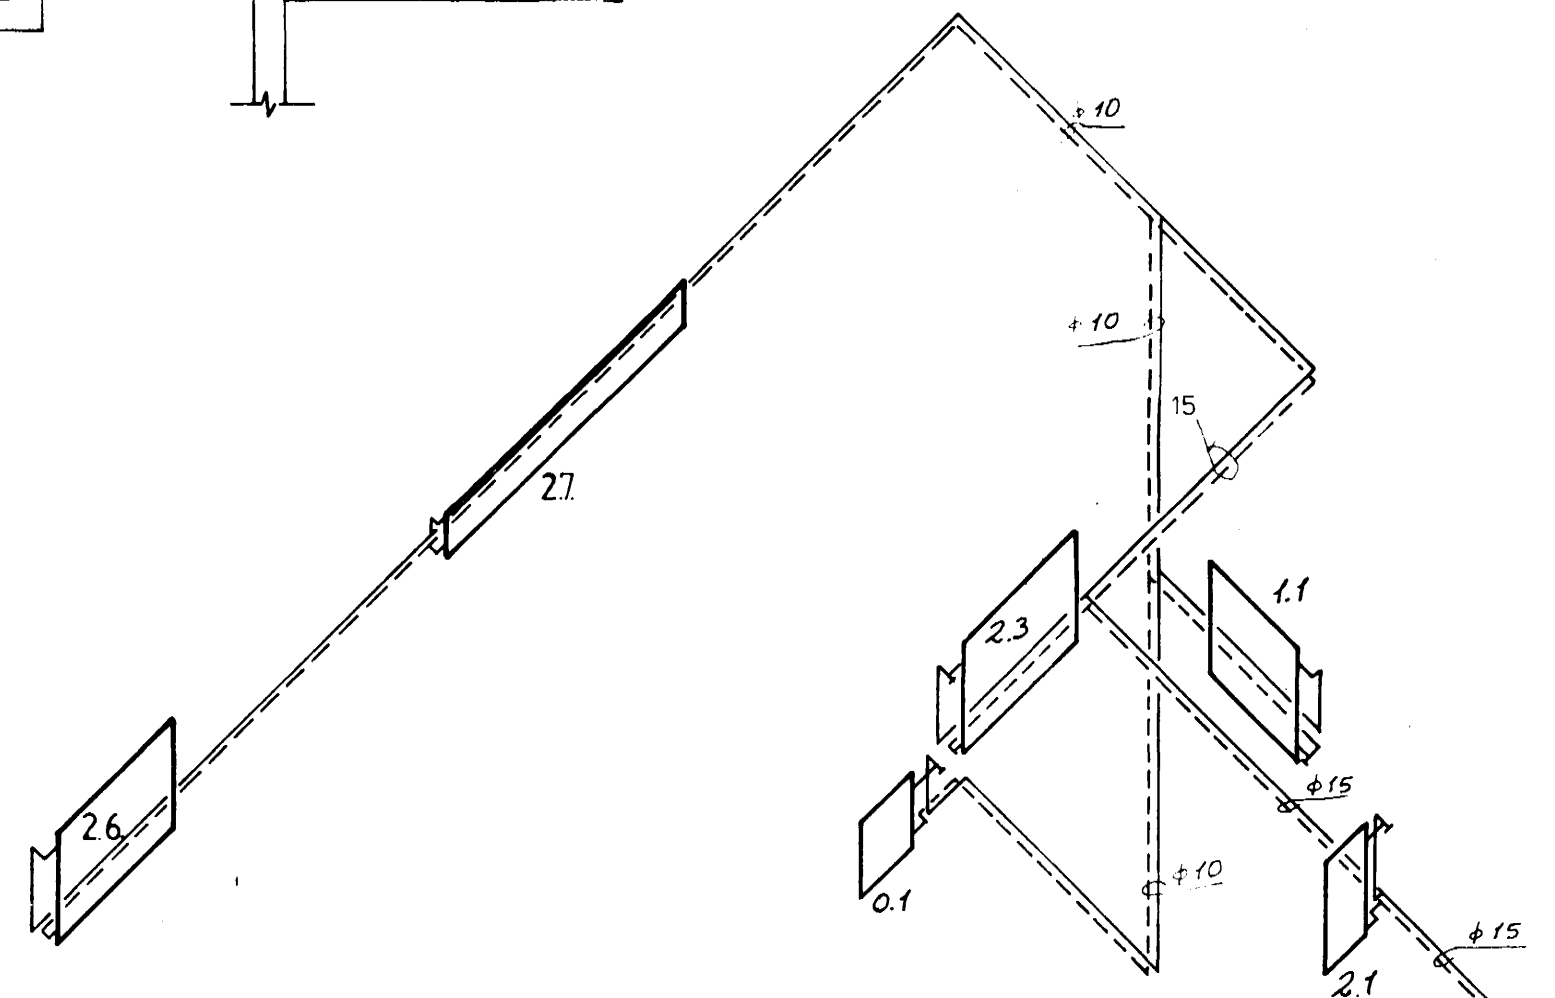

OFNASKRÁ ΔT=40

NR.	HÆÐ	LENGD	TEG.	TENGI	AFKÖST KCAL/H
2.1	750	400	E	CD	206
2.5		HANDKLEDA	OFN		
2.3	750	1100	T	AB	911
0.1	400	600	E	CD	169
1.1	750	850	T	CD	620
2.6	750	1100	E	AB	565
2.7	300	2200	T	AB	818
2.4	750	750	E	CD	367

LAGNIR TENGJAST ELDRI
HITAVEITUGRIND Í KJALLARA

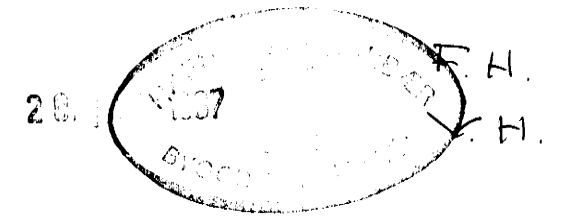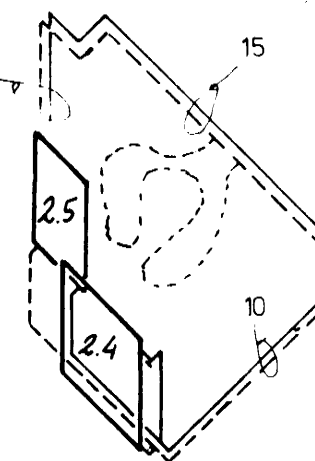

BREYTT 16 Júní '87 *Sigur Bragason*

VERKFRÆDISTOFA HALLDÓRS HANNESSONAR S. 91-54355
SUBURGÓTU 14 - 220 HAFNARFJÖRDUR

HOLTSGATA 12, HAFNARFIRÐI

HITALAGNIR Í RISI,
OFNASKRÁ, RÚMMYND

Mkv. 1:50
Reiknað *Sigur B*
Teiknað *GP*
Yfir *GP*

Verk: Blað nr. 4.1 Dags NÓV. '85