



KJALLARI. 1:50.

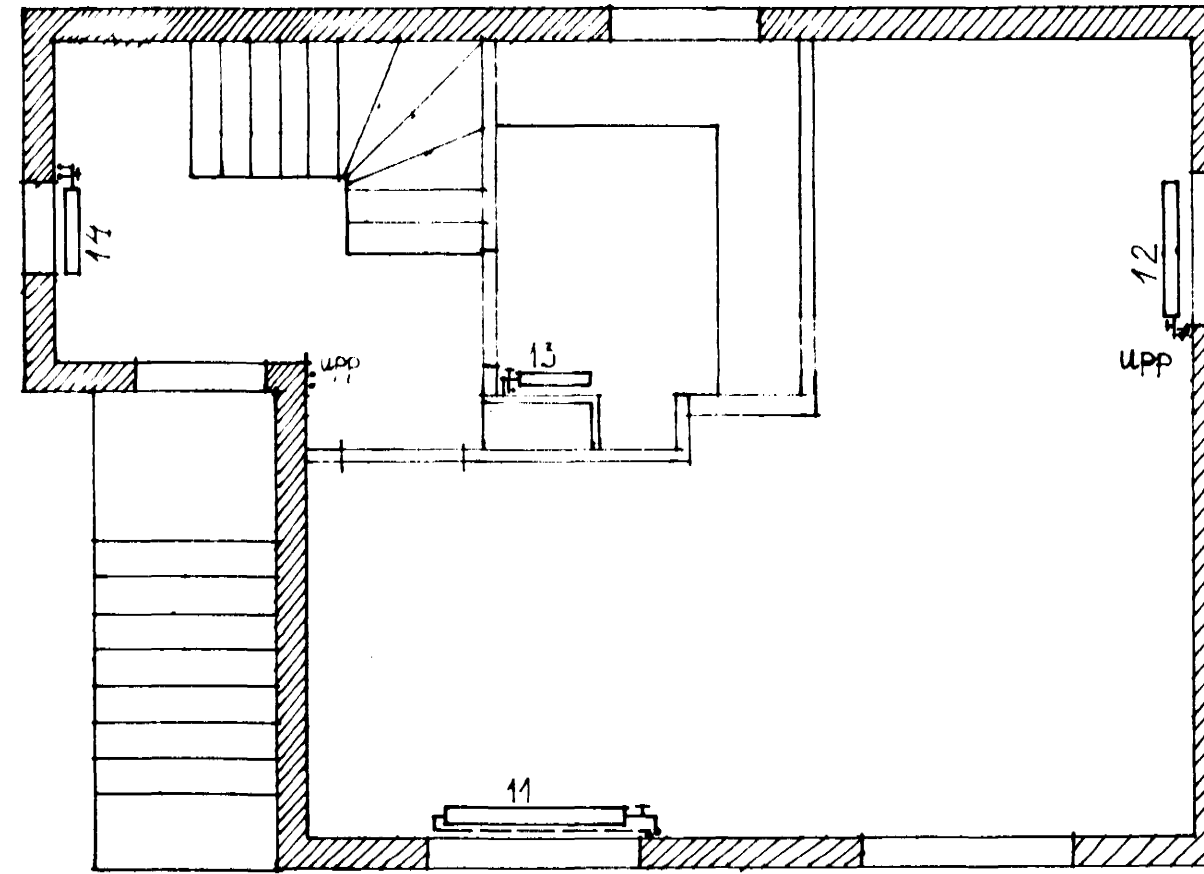


1. HÆÐ. 1:50.

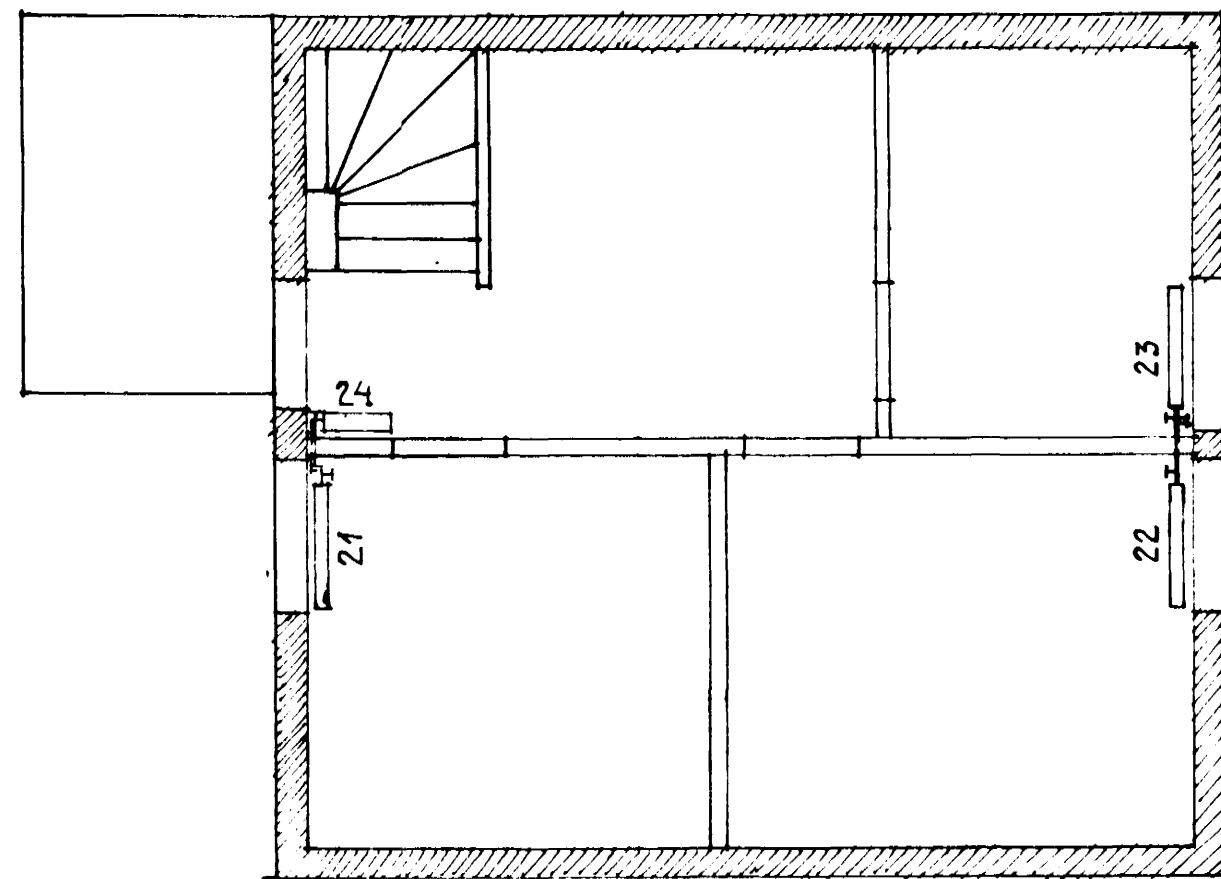

2. HÆÐ. 1:50.

OFNALISTI.

NR.	STAÐUR	Q kcal/t	Lengd mesta	Hæð mesta	Stúlastaður	Ath.
01	Herbergi	800	120	90		
02	Herbergi	800	120	90		
03	Herbergi	800	120	90		
04	Pvottahús	800	120	90		
05	Forstofa	300	60	90		
11	Stofa	1400	130	50		
12	Stofa	1000	90	50		
13	Eldhús	600	60	90		
14	Forstofa	500	50	50		
21	Herbergi	700	80	50		
22	Herbergi	800	80	50		
23	Bað	700	80	50		
24	Gangur	800	50	90		

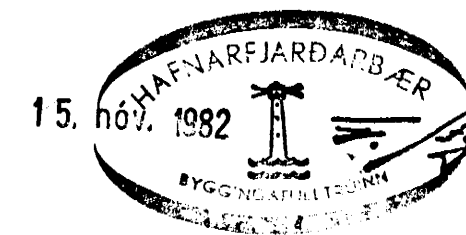

DAG		BREYTING Á		LEGA		USKR	
<p>HOLTSGATA 9 HAFNARFIRÐI. HITALÖGN. GRUNNMYNDIR.</p>							
REYKJAVÍK D. 15.-9.-'82.				KVARDI 1:50			
TEIKN.	REIKN.	VERK	BL. NR.	BR.			
ATH.	SAMD.	8210	1				

BALDUR EYDÓRSSON  
VERKFR. MVFÍ.  
S 27314.