


RÚMMYND - HITLAGNA

1. RENNILOKI
2. SÍA.
3. HEMILL
4. VAINSMELIR
5. DRYSTIJAFNARI
6. HITÁ-OG DRYSTI MÆLAR
7. EINSTRYMILOKI
8. SLAUFLOKI
9. ÖRYGGISLOKI
10. TÆMING
11. DANPOSSLOKI 10-38 °C

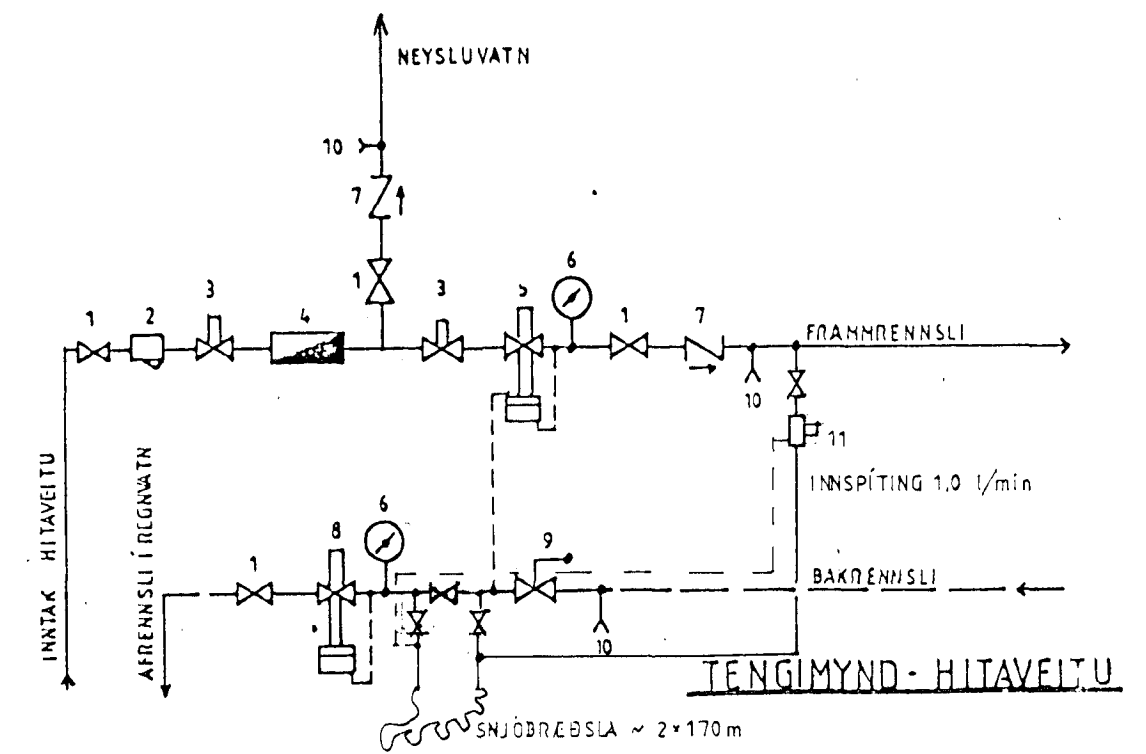

04 NOV 1992

HÖRGSHOLT 15.

M. 1:50	RÚMMYND - HITLAGNA
NR. 7	
DAGS. OKT. '92	
<i>Steingrímur Hauksson</i>	
Kr. 060650-3229	STEINGRÍMUR HAUSSON HLÍÐARHJALLI 23. F.T.F.Í