



2. HÆÐ

NR	Kcal/m <sup>2</sup> orkubætur	Valinn ofn	H	L mm	Afköst	Teng.
2.1	1166		740	1200		AD
2.2	893		740	1200		AD
2.3	749		740	1200		AD
2.4	2448		740	2116		AD
2.5			740	2116		AD
2.6			740	2116		BC
2.7	792		740	1200		AD

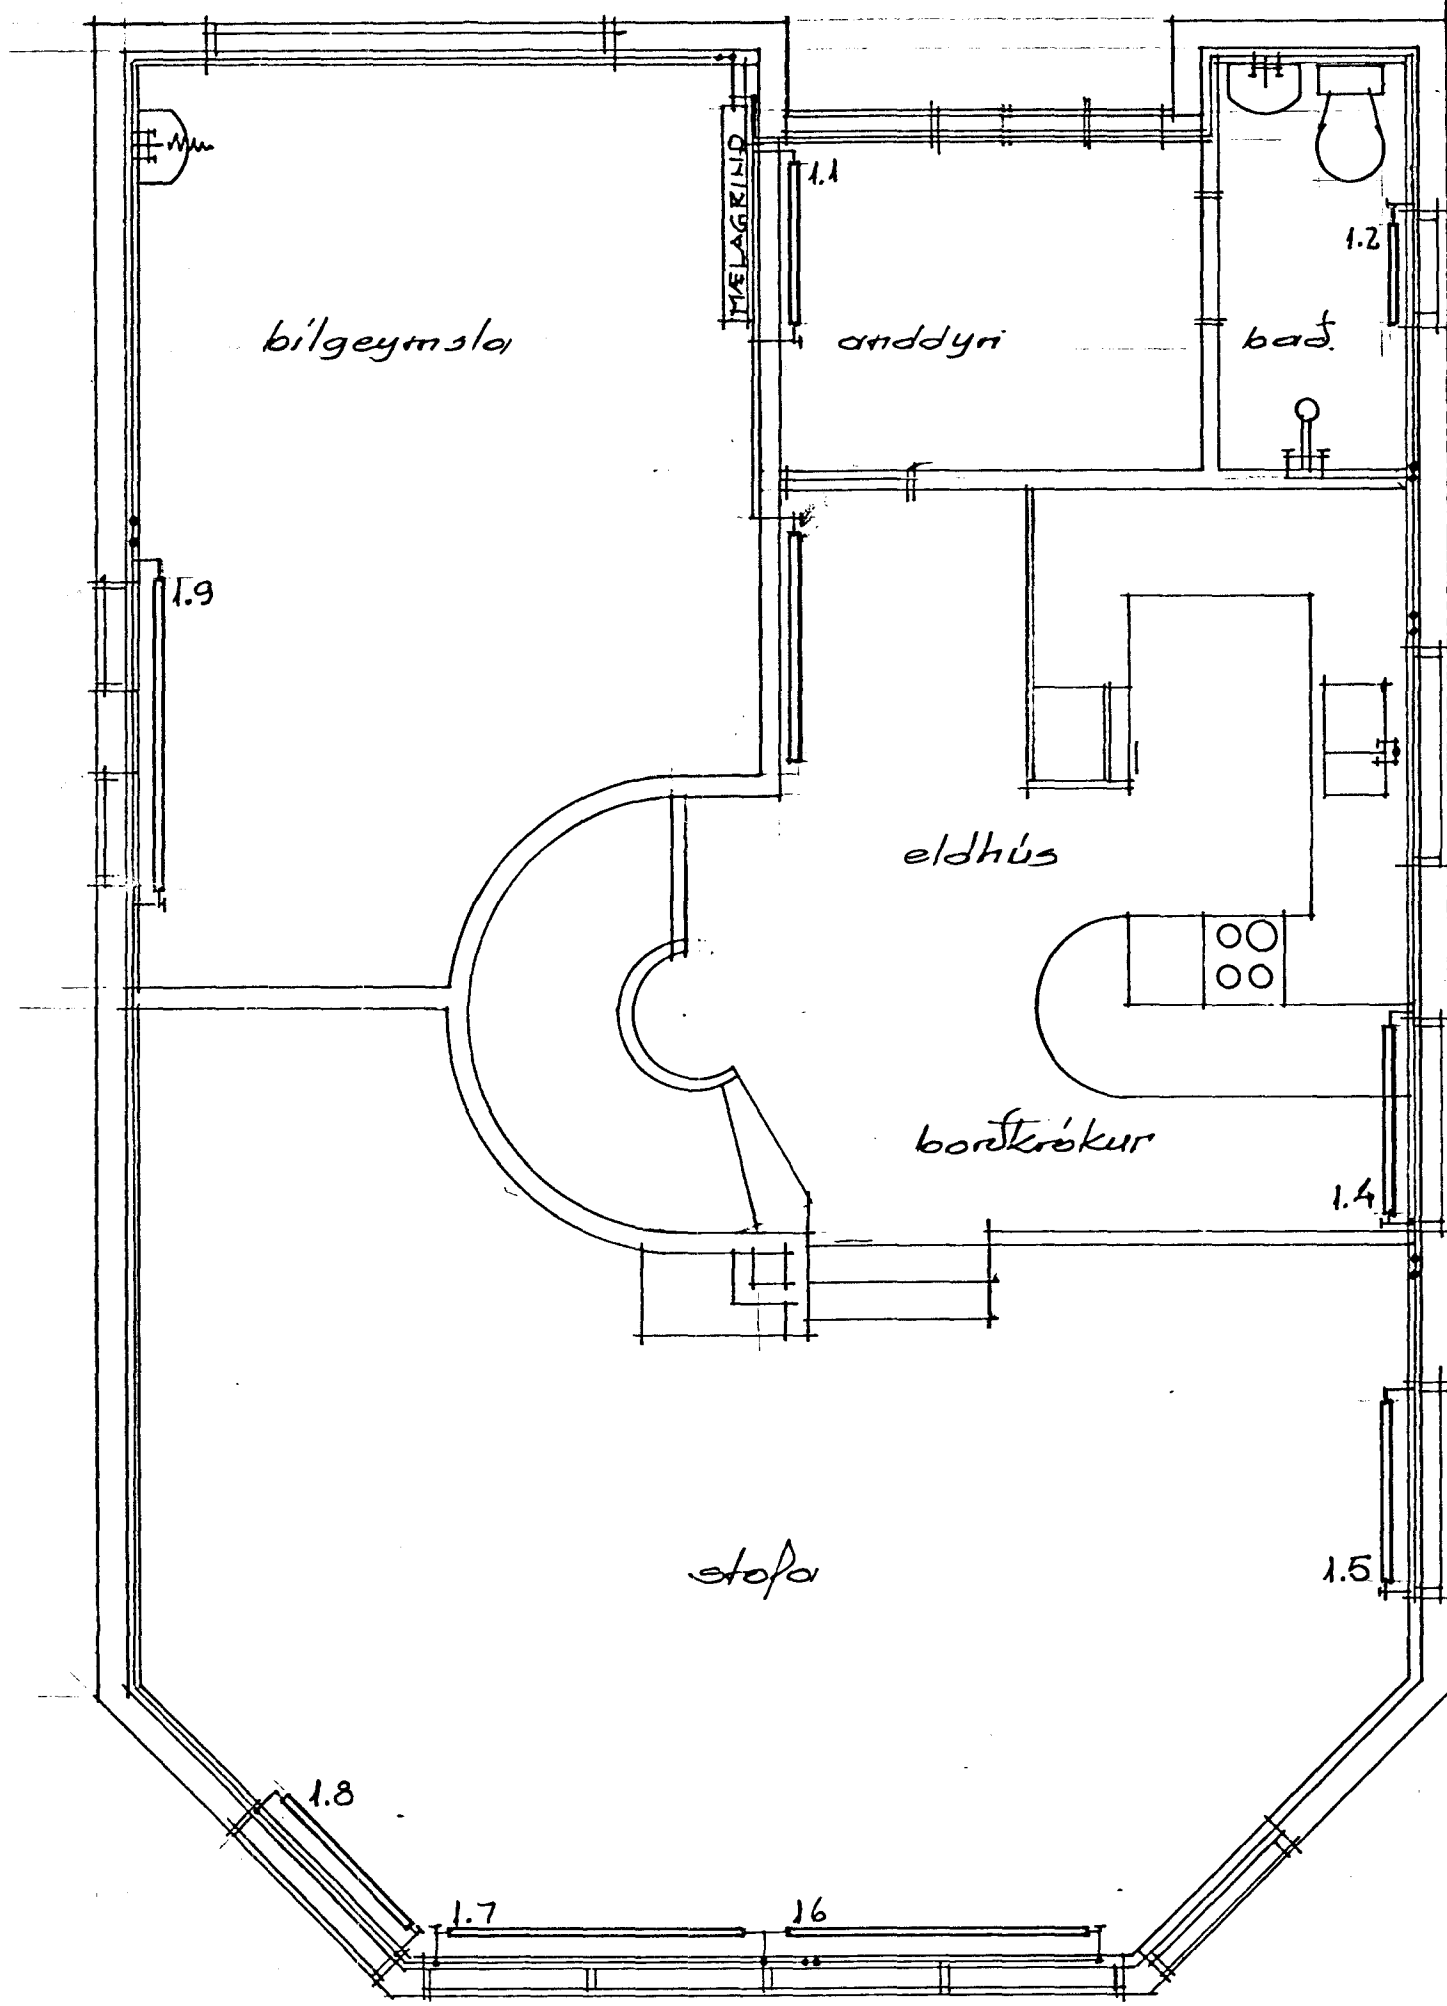


1. HÆÐ

NR	Kcal/m <sup>2</sup> orkubætur	Valinn ofn	H mm	L mm	Afköst	Teng.
1.1	475		740	1040		BC
1.2	230		740	640		AB
1.3	1872		740	1520		AD
1.4			740	1200		AD
1.5			740	1200		AD
1.6	3124		300	2000		BC
1.7			300	2000		AD
1.8			300	1200		AD
1.9	1692		740	2000		BC

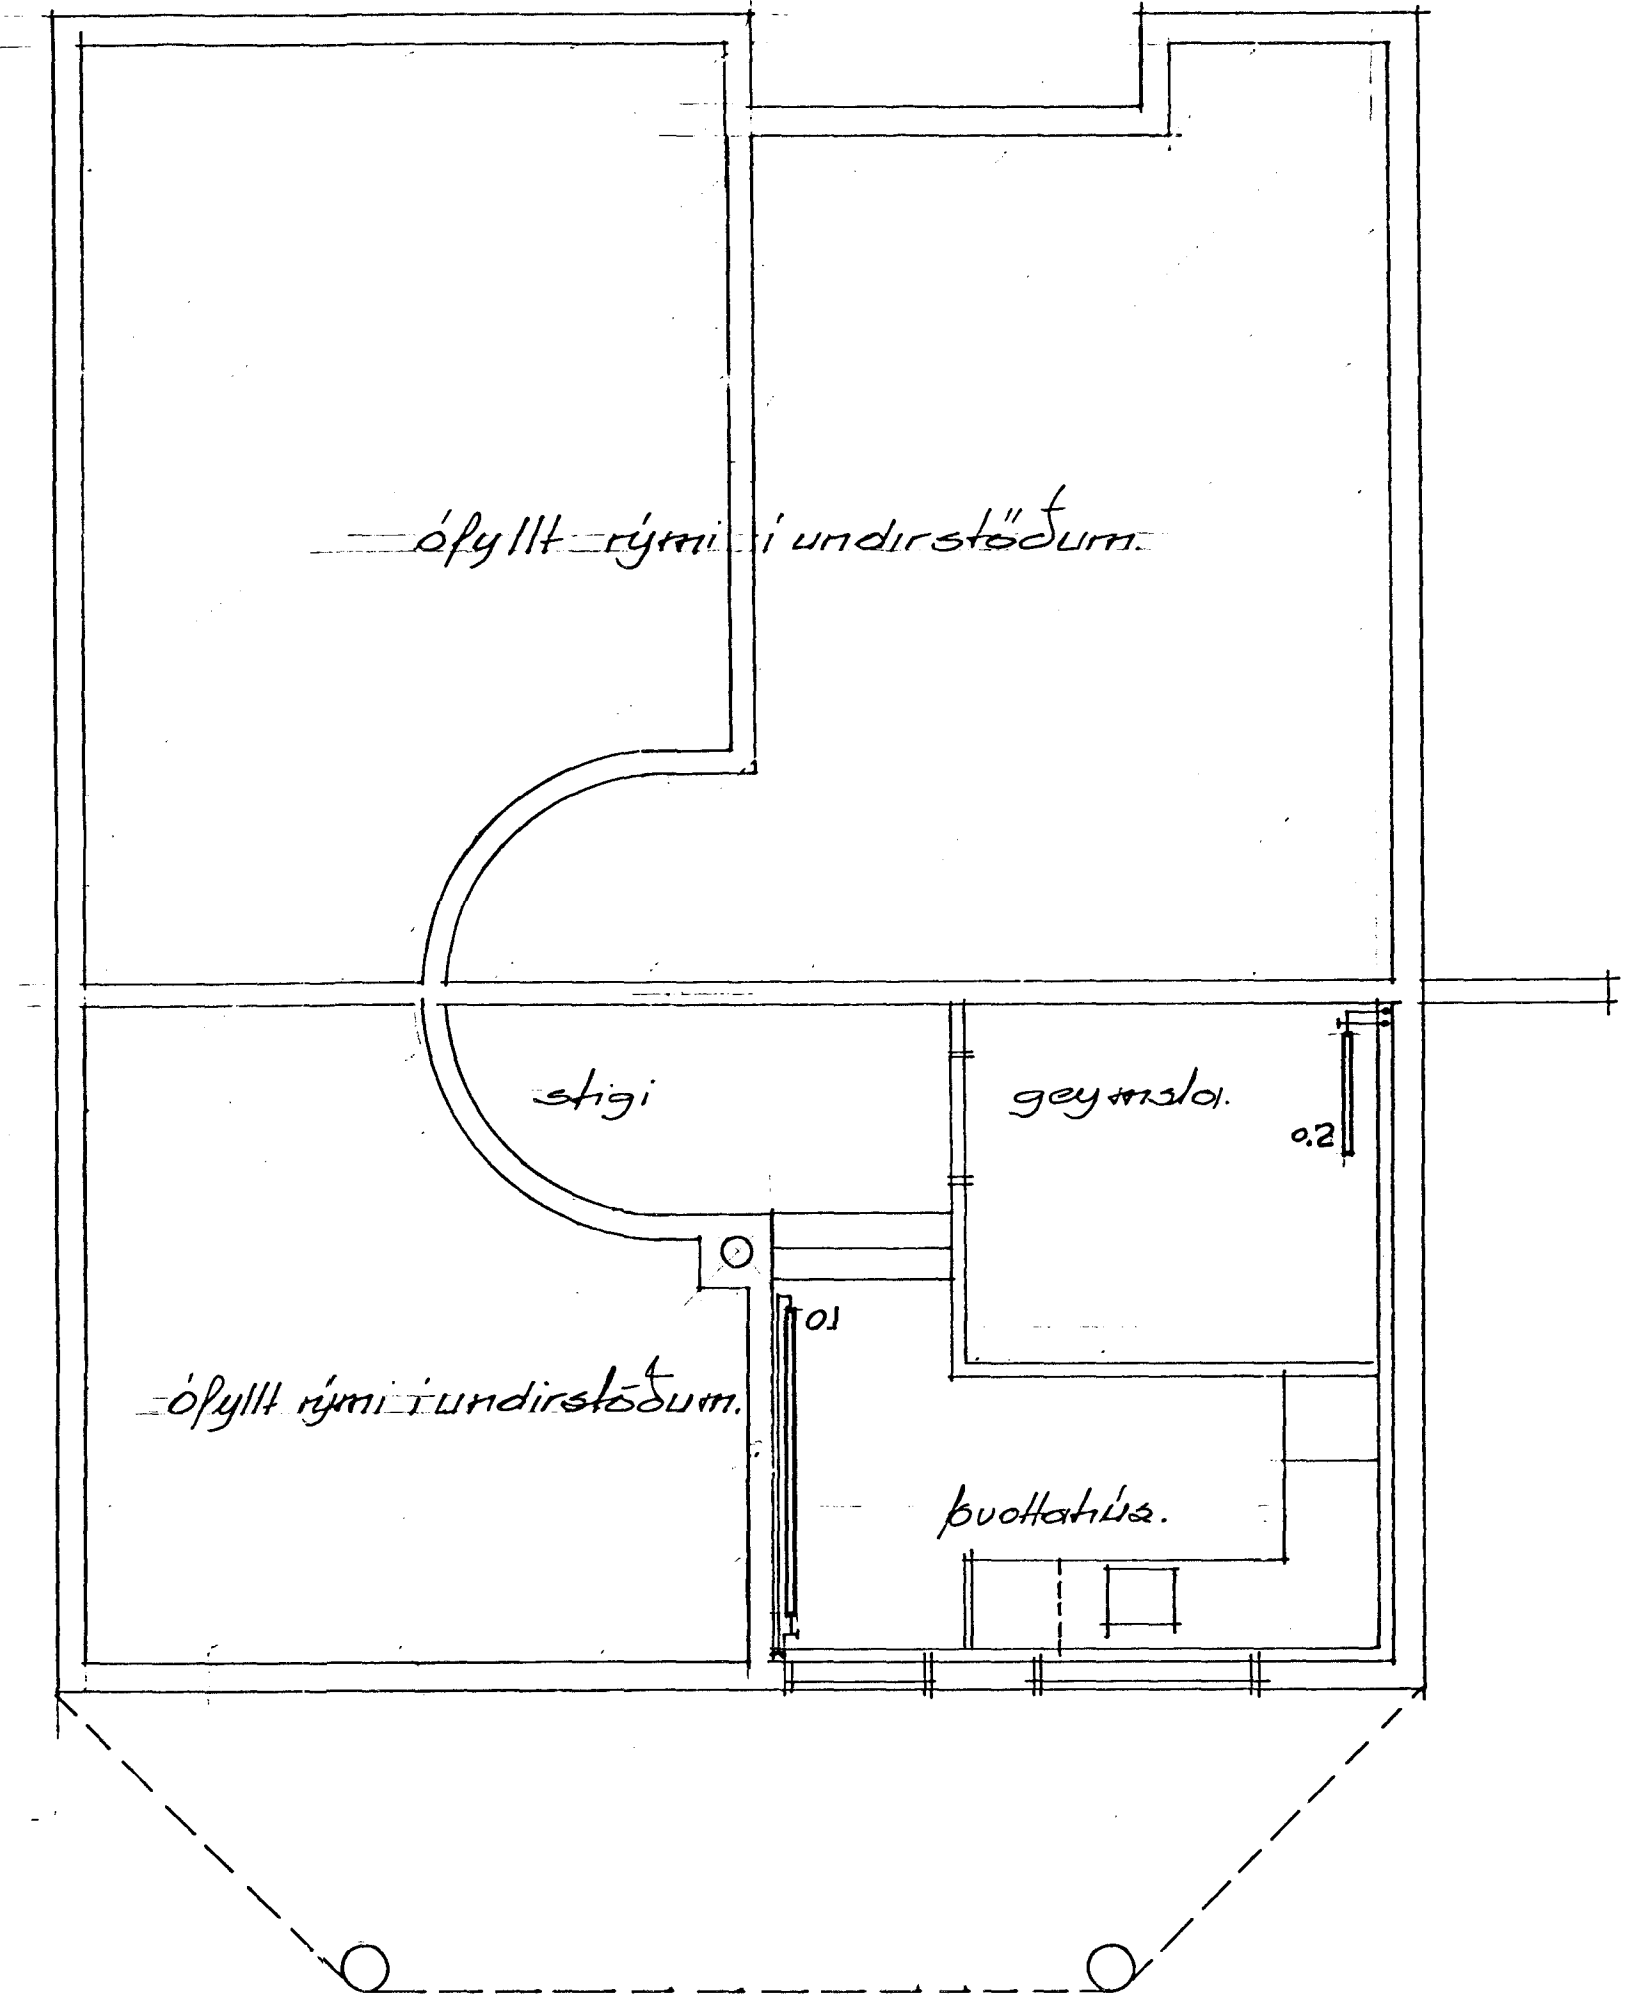

KJALLARI

NR	Kcal/m <sup>2</sup> orkubætur	Valinn ofn	H	L	Afköst	Teng.
0.1	1008		740	2000		BC
0.2	546		740	800		AB

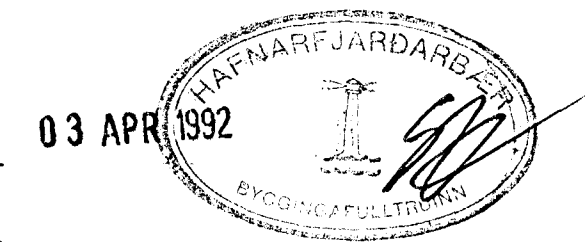

Veggur milli bilgeymslu og eldhúss

BREYTING: \_\_\_\_\_ DAGS: \_\_\_\_\_ GERT AF: \_\_\_\_\_

**HÖRGSHOLT 17 HAFNARFJÖRÐI**

INGOLFUR ANTONSSON M.Tf. HITALÖGHI.  
BALDVIN EJNARSSON M.Brí.

reikn. yfir f. mkv: 1:30  
teikn. samb. \*ags: JUL13 verk nr. bl. af.