



RH. 220/380 V

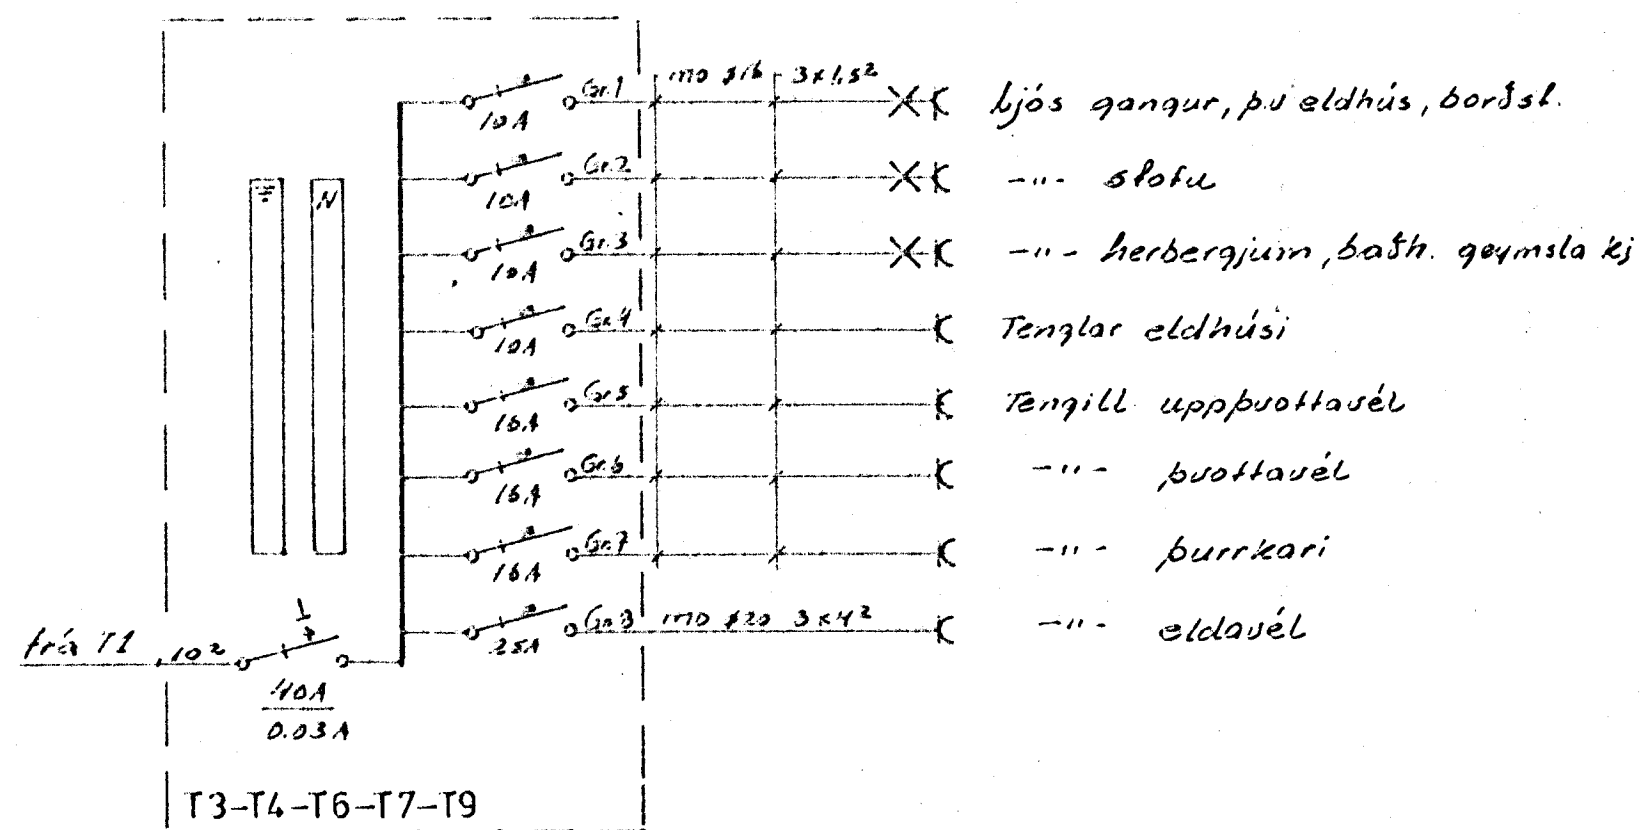

- ×× ljós gangur, þú eldhúsi, borðst.
- ×× -"- stofu
- ×× -"- herbergjum, bath. geymsla kj
- × Tenglar eldhúsi
- × Tengill uppþvottavél
- × -"- þvottavél
- × -"- þurrkari
- × -"- eldavél

T3-T4-T6-T7-T9

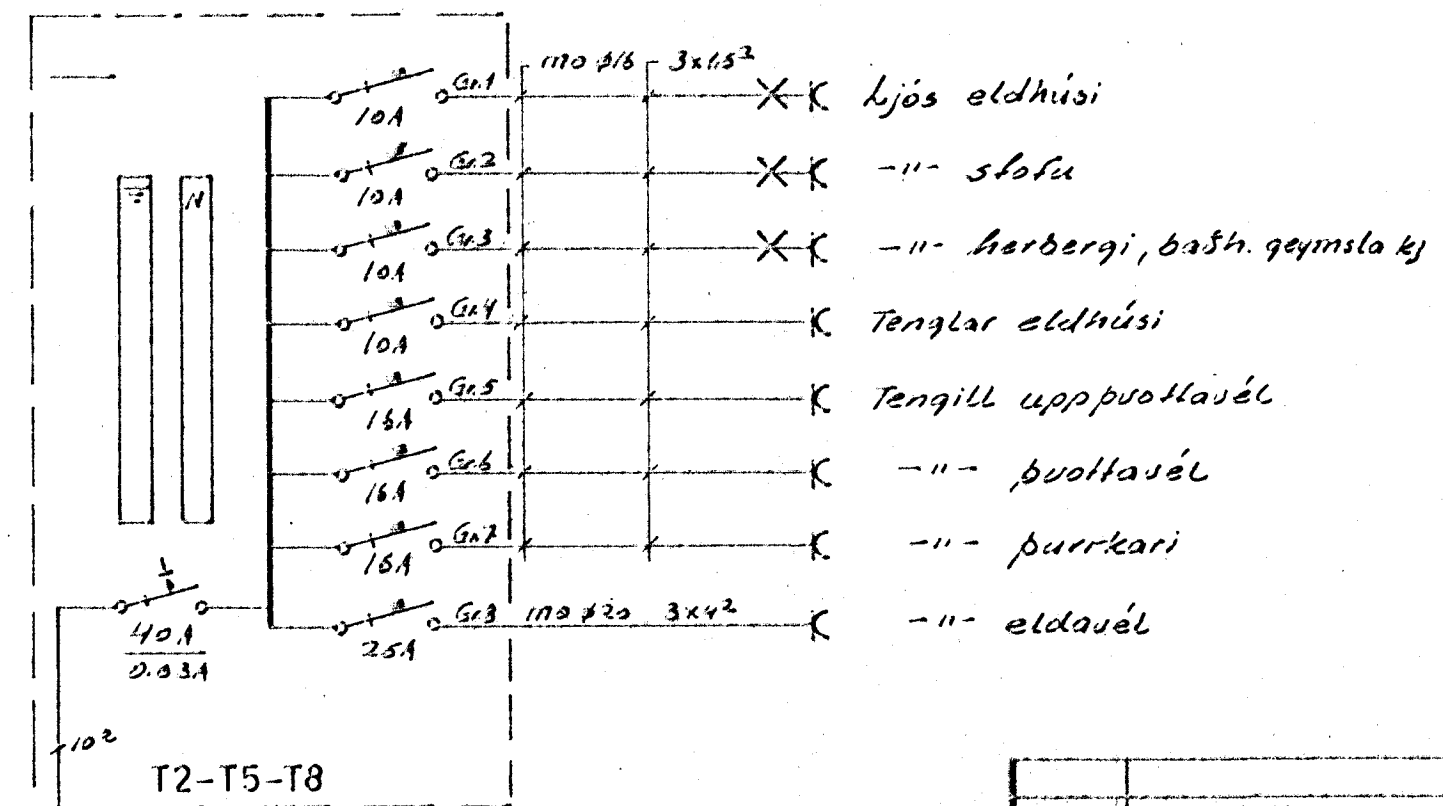

- ×× ljós eldhúsi
- ×× -"- stofu
- ×× -"- herbergi, bath. geymsla kj
- × Tenglar eldhúsi
- × Tengill uppþvottavél
- × -"- þvottavél
- × -"- þurrkari
- × -"- eldavél

T2-T5-T8

frá T1

NR.	BREYTING	DAGS	BR.
HÖRGSHOLT 31 HAFNARFIRÐI			
EINLÍNUMYNDIR		HANNAÐ	7.9.11
		TEIKNAD	7.9.11
		DAGS	nóv. '90
		BLAD	4 AF 5
		KYRÐI	
		VERK NR.	90,251