



GRUNNMYND 1:50

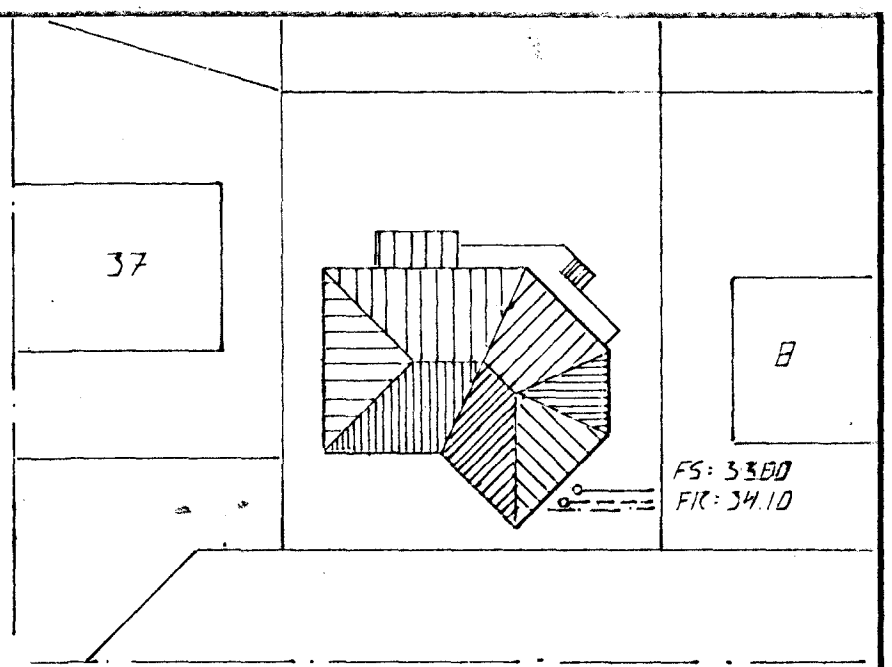

AFSTÖÐUMYND 1:500

02 SEP 1991

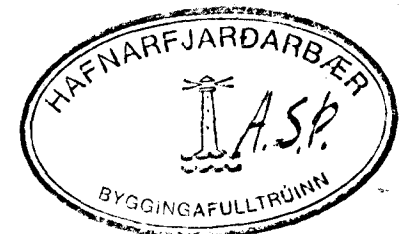

EDA 100P	5/8			
EDA 100P	5/8			
DI	2.09.91	LÖGN BREYTT		d. 21.
BR. NR.	DAGS	EDLI BREVTINGAR		SIGN.
HÖRGSHOLT 39 HAFNARFIRÐI				DAGS JUNI 91
GRUNNLAGNIR . GRUNNMYND				HAUNAD d. 21.
MELIKV. 1:50, 1:50				TEIKNAD d. 21.
SIGURÐUR ÞORLEIFSSON TEKNIFRÆÐINGUR F.T.F.M.				VERK NR. 9124
STRANDGÖTU 11 HAFNARFIRÐI SÍMI 54751/54255				BLADNR. 2-02