





RIS

	TÖPPUNARÉIÐING	
TÖPPUNARSTÆÐUR	KALT	HEITT
ÞAÐKAR	0.2	0.2
HANDLAUG	0.1	0.1
SKOLKASSI	0.1	
SAMTALS	0.4	0.3

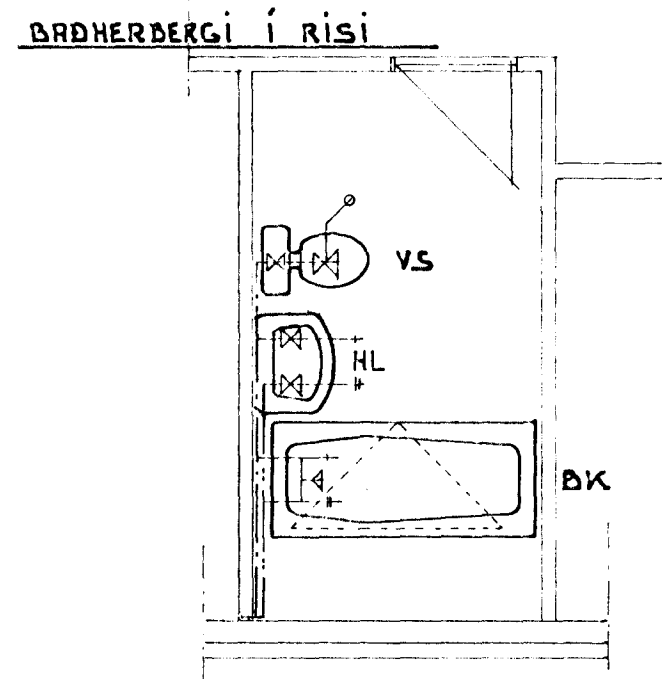

1. HÆÐ

	TÖPPUNARÉIÐING	
TÖPPUNARSTÆÐUR	KALT	HEITT
ELDHÚSVASKUR	0.2	0.2
HANDLAUG	0.1	0.1
ÞVOTTAVÉL	0.2	0.2
STURTA	0.2	0.2
HANDLAUG	0.1	0.1
SKOLKASSI	0.1	
UPPÞVOTTAVÉL	0.2	0.2
SAMTALS	1.1	1.0

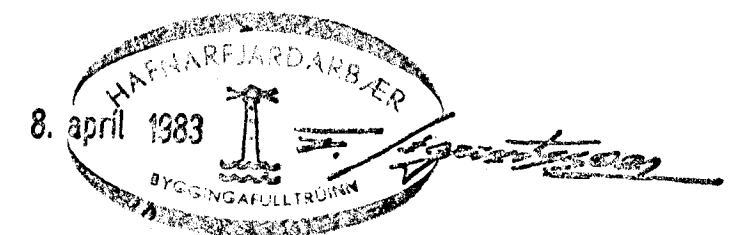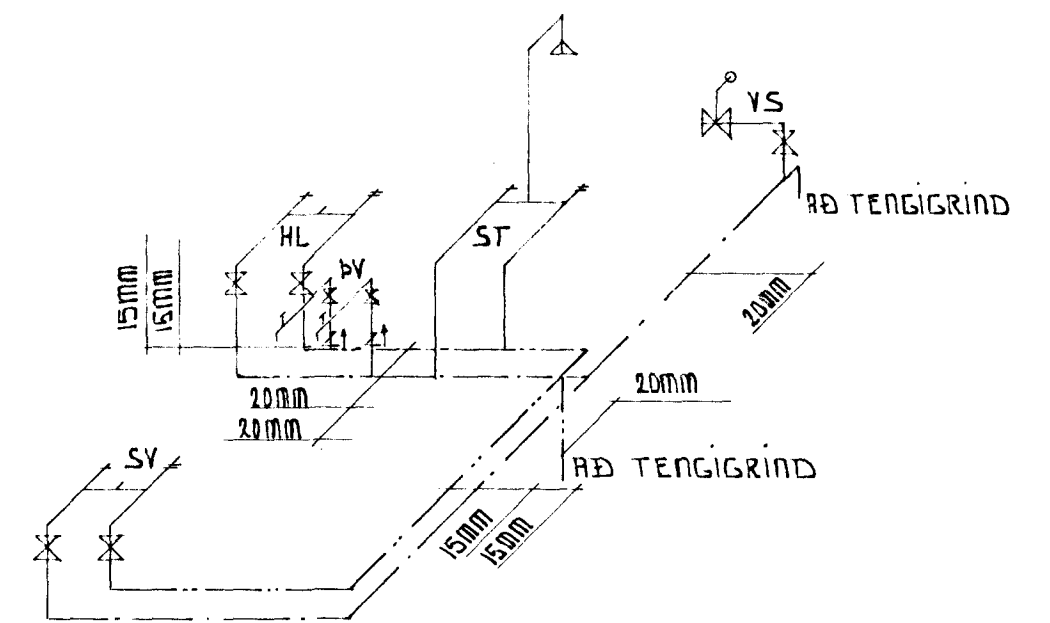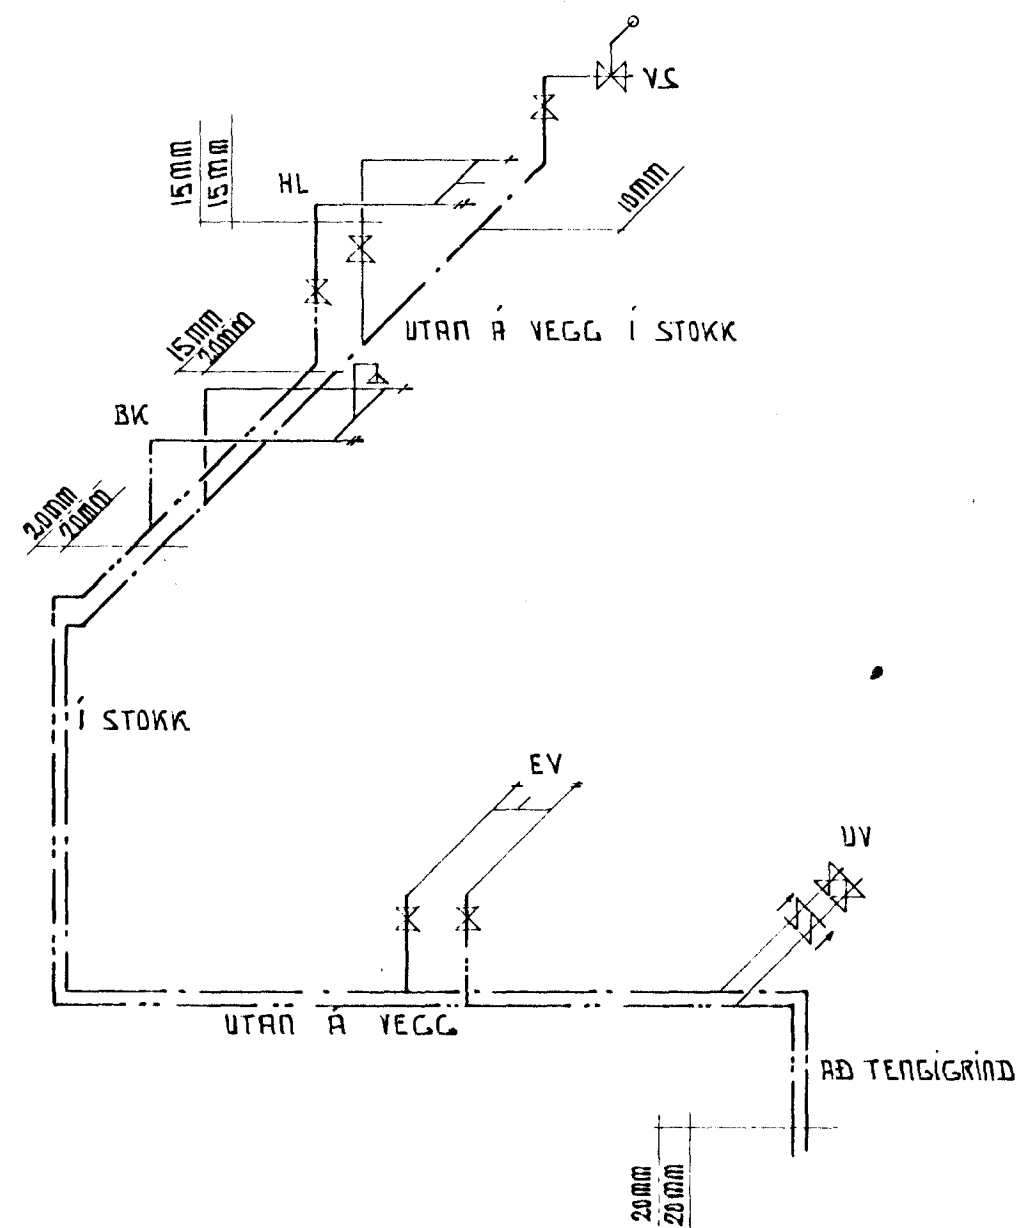

SJÁ EINNIG TEIKNINGAR 0-N1 OG TENGIMYND

HRAUNDRÚN 12. HAFNARFJÖRÐI.	1983.04.02.
NEYSLUVATNSLAGNIR. 1 HÆÐ OG RIS	MKV 1:50
SVEINN KARLSSON T.F.I.	TEIKNING 1-W2