
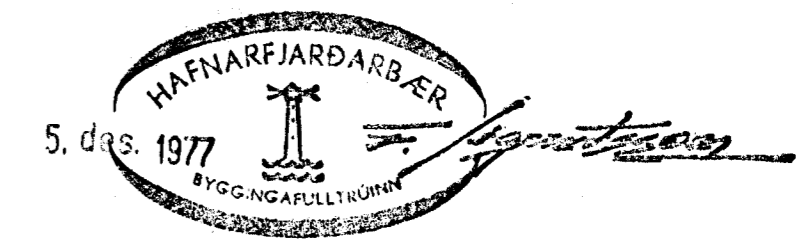


TENGIMYND 1:50

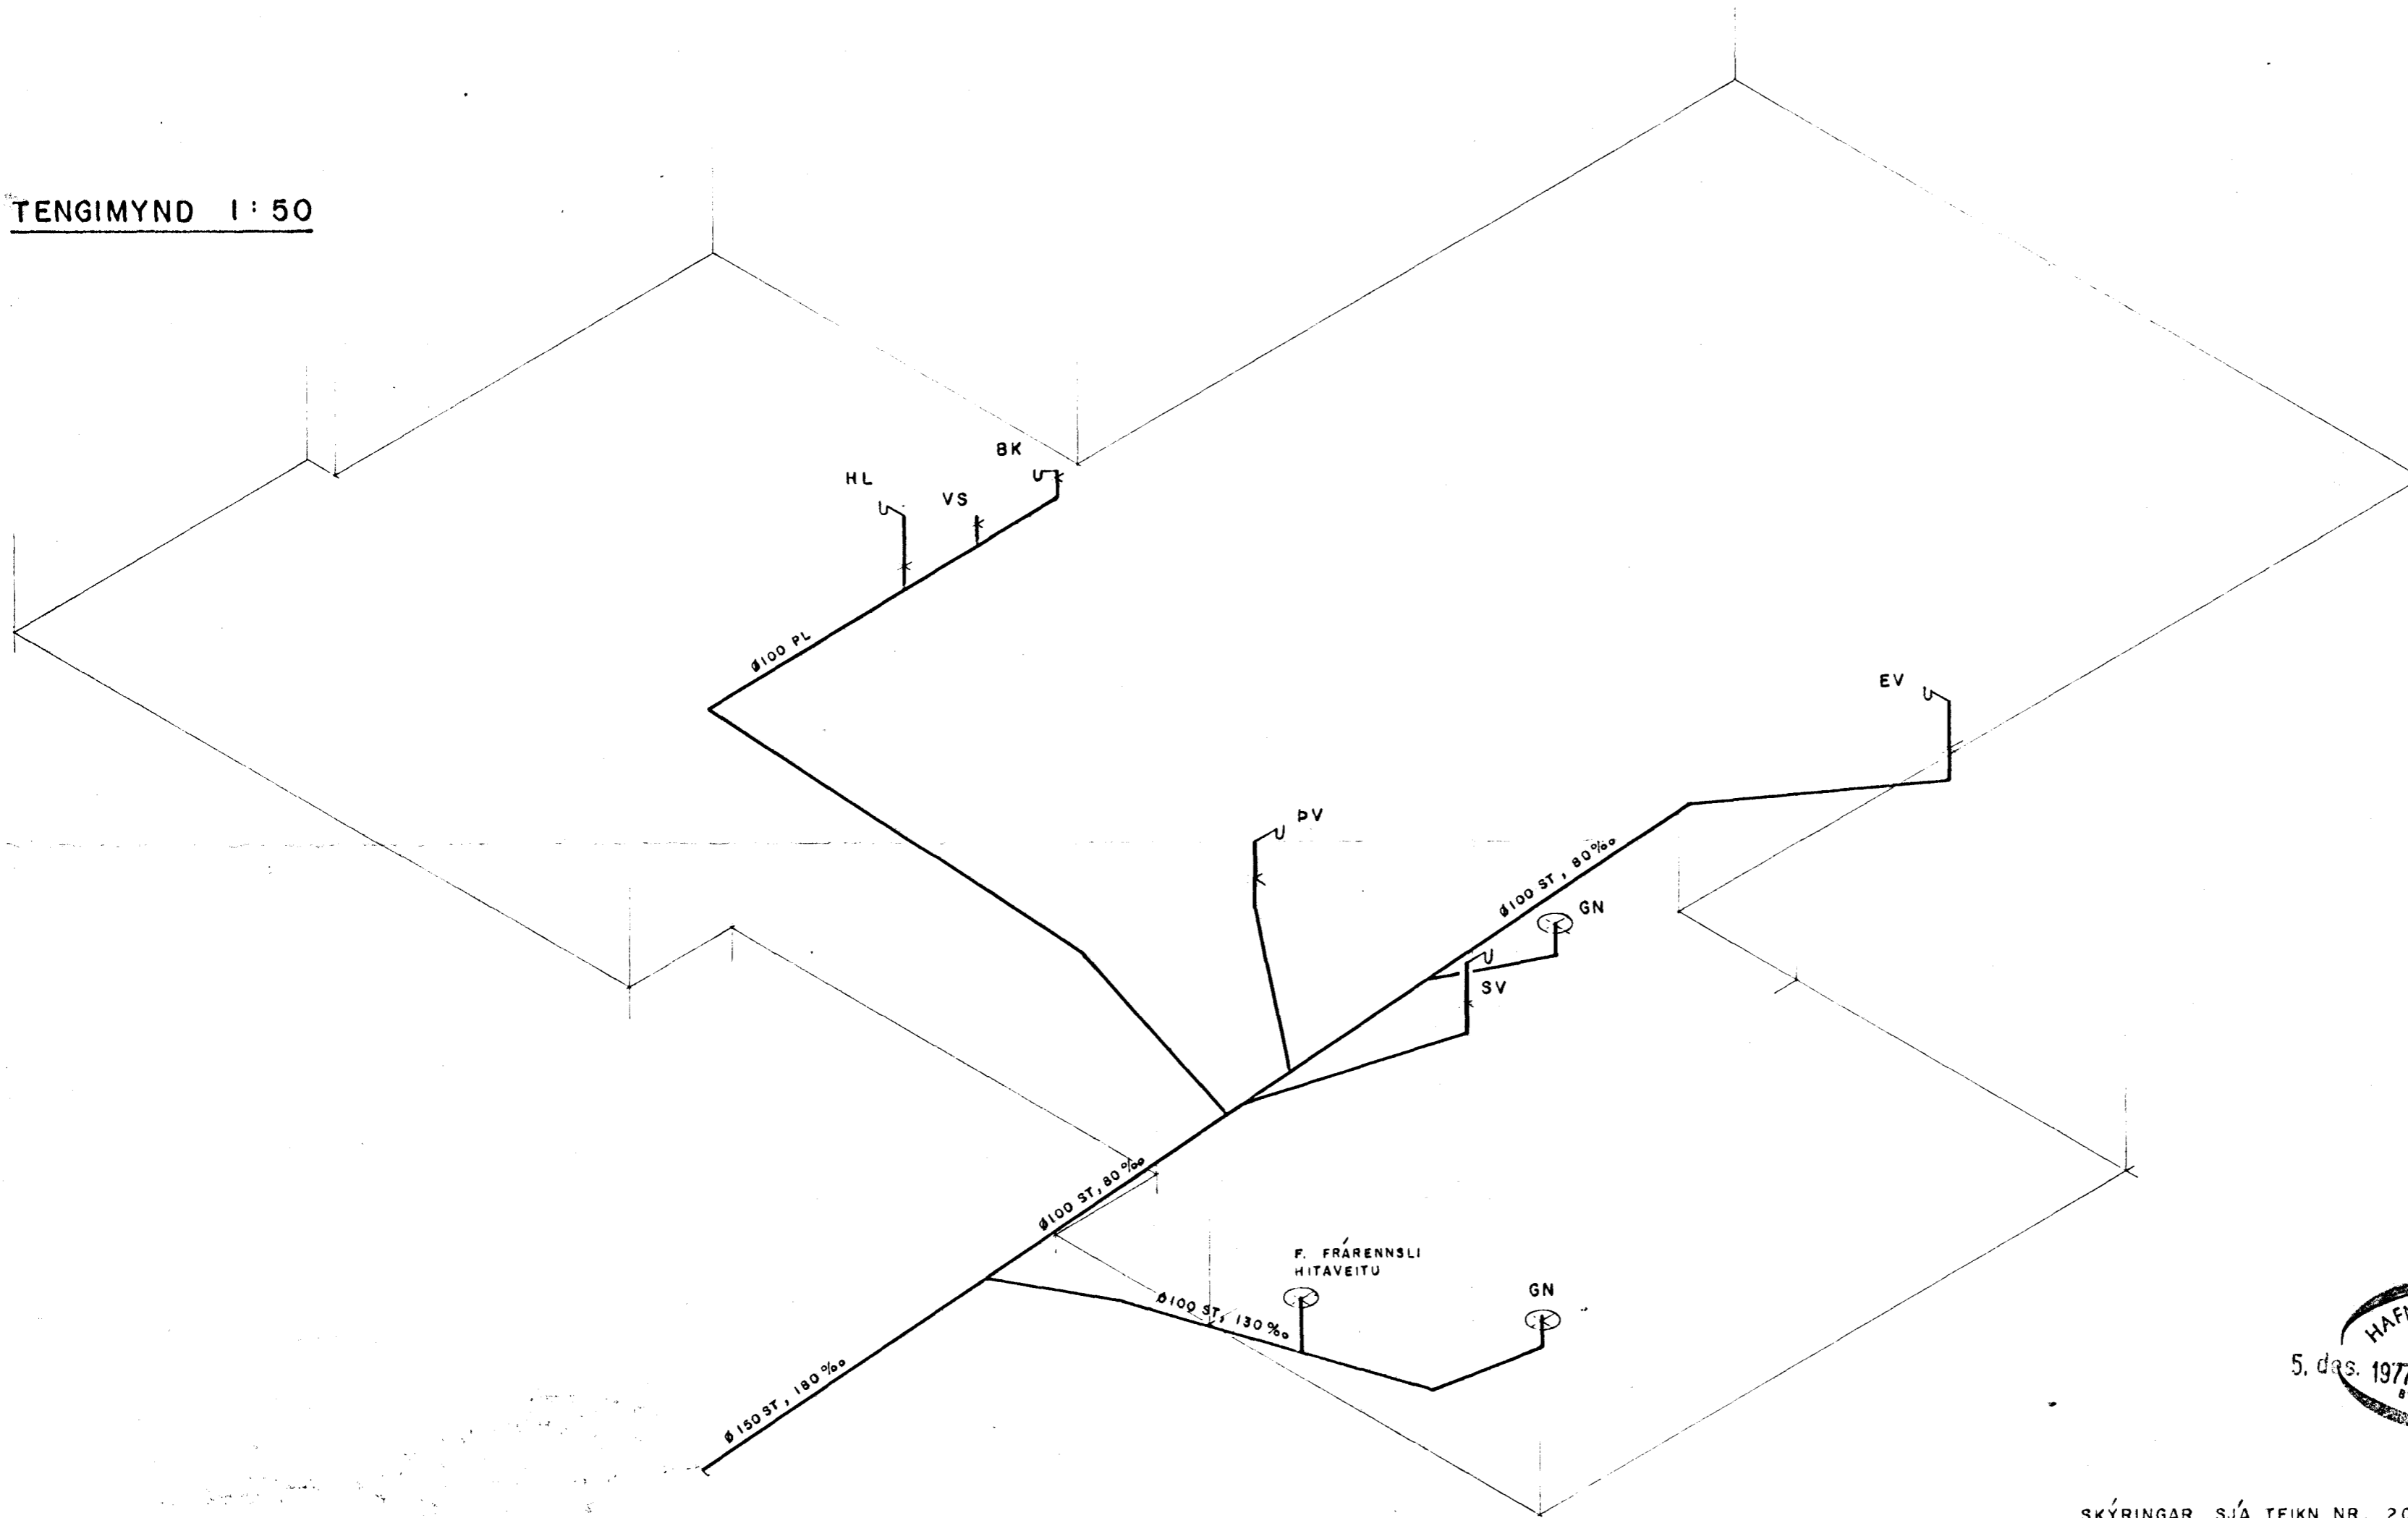

SKÝRINGAR SJÁ TEIKN.NR. 201

Sigurður St. Arnalds MVFÍ

M.	HRAUNBRÚN 15, HAFN.F.	E	
H. S. St. A		D	
T. Kobo	FRÆNNSLISLAGNIR: TENGIMYND.	C	
Y.		B	
G.		A	
DAGS 28.11.77	SAMP Sig. St. Arnalds	MKV. 1:50	202