



TENGIMYND 1:50

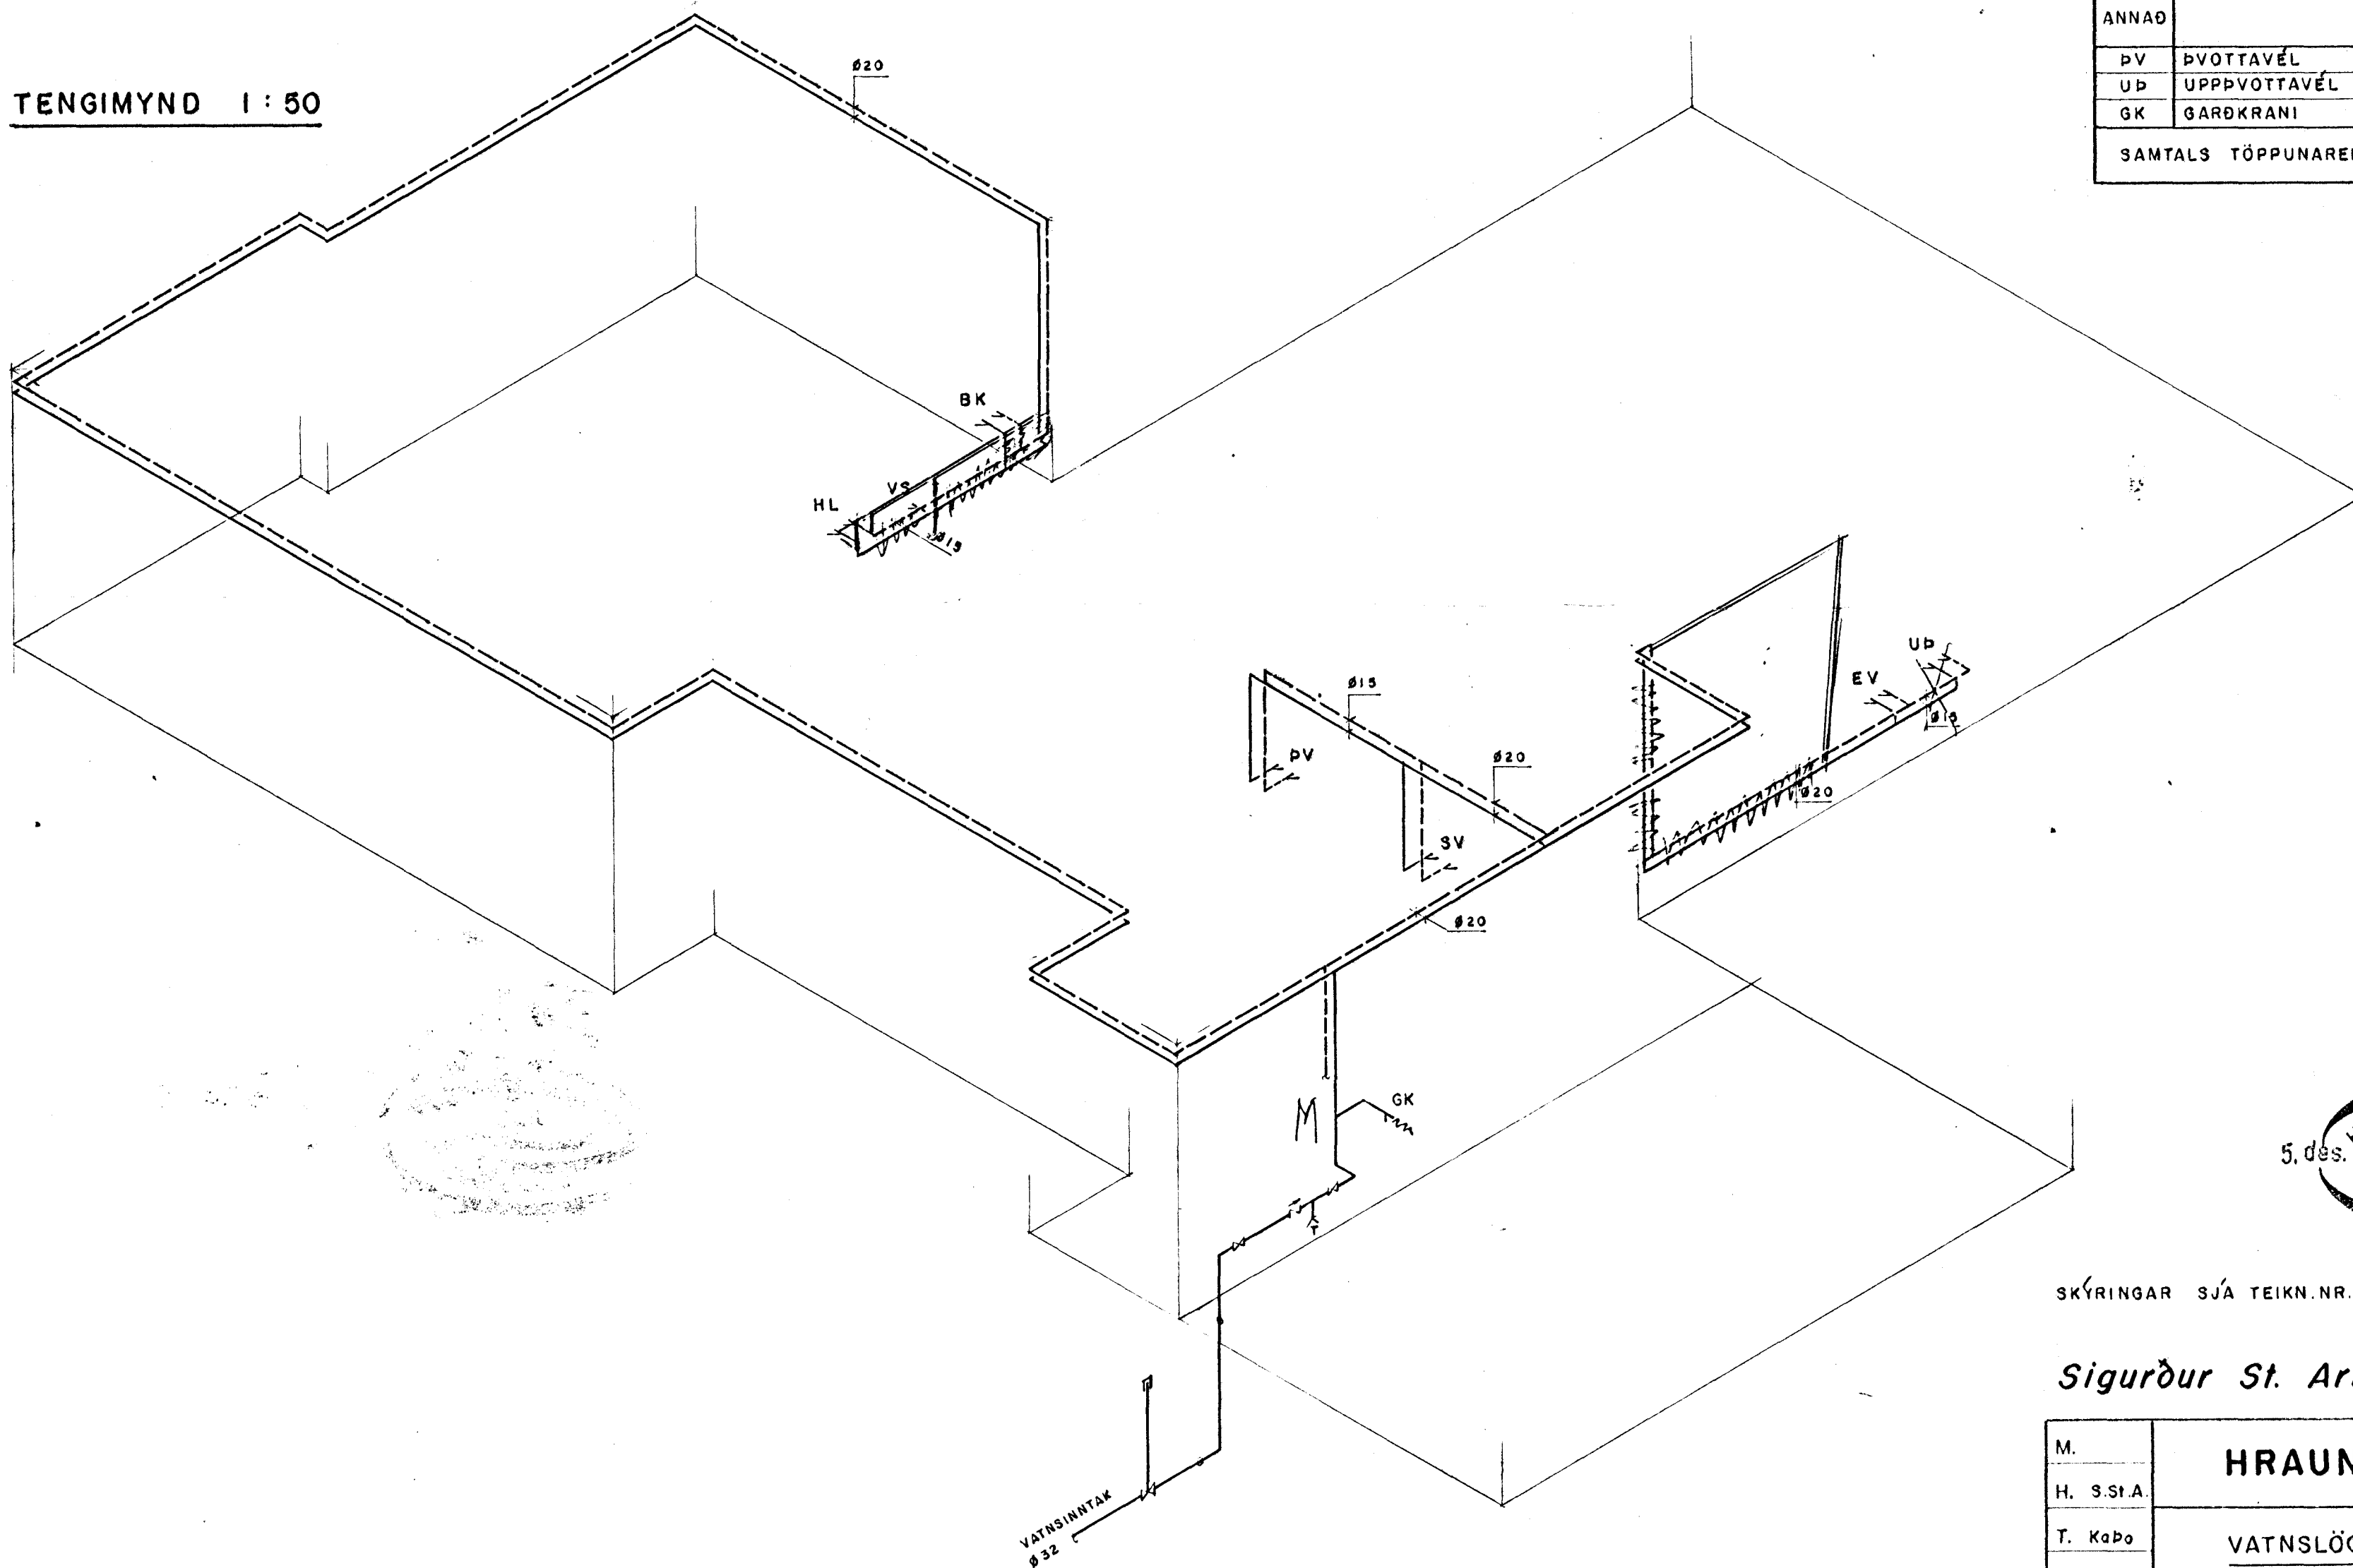

TAFLA YFIR TÖPPUNARSTADI:

SKAMM-STÖF.	NAFN	FJÖLDI	KALDIR KRANAR		HEITIR KRANAR			
			VÍDD mm 15	20	TÖPPUN EINING	VÍDD mm 15	20	TÖPPUN. EINING
BK	BADKER	1	1		1	1	1	
HL	HANDLAUG	1	1		1		1	
VS	VATNSSALERNI	1	1		1/2			
EV	ELDHÚSVASKUR	1	1		1		1	
SV	SKOLVASKUR	1	1		1		1	
ANNAD	ALLS:				4 1/2		4	
PV	ÞVOTTAVÉL	1	1		1		1	
UP	UPPÞVOTTAVÉL	1	1		1		1	
GK	GARÐKRANI	1	1		1		1	
SAMTALS TÖPPUNAREININGAR:					7 1/2		6	

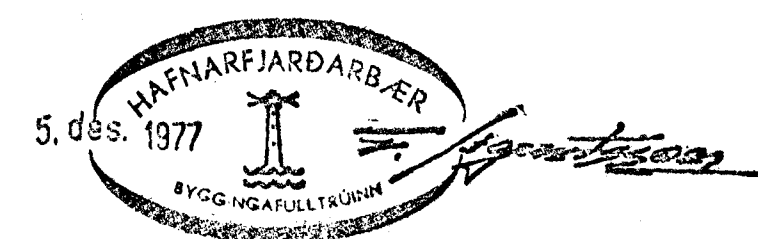

SKÝRINGAR SJÁ TEIKN.NR. 301

Sigurður St. Arnalds MVFÍ

M.	HRAUNBRÚN 15, HAFN.F.	E	
H. S.St.A.		D	
T. Kapa		C	
Y.		B	
G.		A	
DAGS	SAMB.	MKV.	302
28.11.77	Sig. St. Arnalds	1:50	