



PÍPUR SEU VENSULEGAR SVARTAR MIÐSTÖÐVARPÍPUR. PÍPUR SKAL EINDUGRA MED 2CM GLEBULLARHÖLKUM. OFVAKERI SKAL BRÝSTIÞRÉFA VÍÐ 6KG/CM² BRÝSTING Í 24 TÍMA. BRÝSTING SKAL MELA VÍÐ IÐUTAK, EFTI OG VINDA, SÉ Í SAMRÉMI VÍÐ REGLUGERÐ UM HITALÆNIK Í REYKJAVÍK.

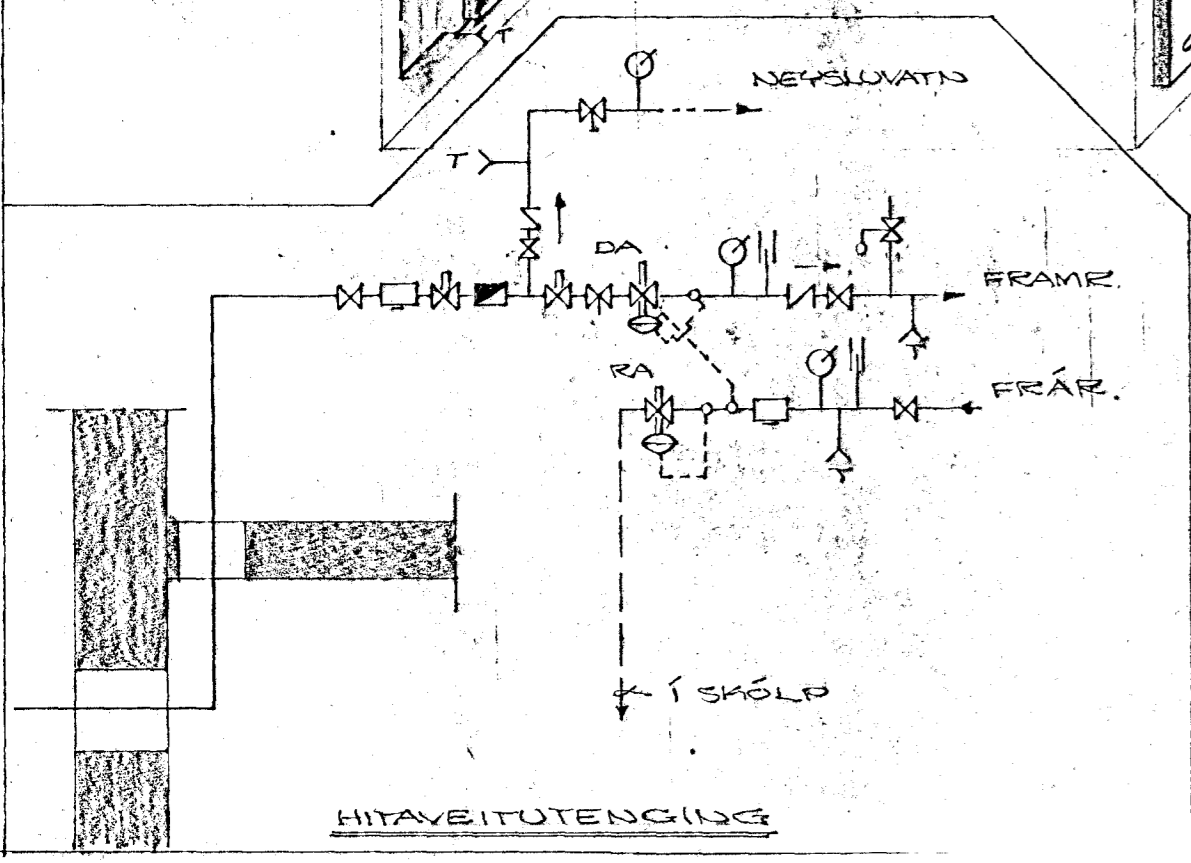

RÚMMYND

OFNASKRÁ			STÚTAR
OFN NR.	AFVÖST K CAL/H	FUNA/STÓ OFVAR	
0.1	205	L71.5 x 140	φ10 CD
0.2	1145	L71.5 x 250	φ10 AB
0.3	1145	L71.5 x 250	φ10 AB
0.4	700	2L71.5 x 100	φ10 AB
0.5	1093	2L65 x 160	φ10 CD
0.6	790	L71.5 x 170	φ10 CD
0.7	930	L71.5 x 210	φ10 CD
0.9	825	L71.5 x 190	φ10 AB
0.10	527	L71.5 x 120	φ10 CD
0.11	1238	L91 x 230	φ10 AB
0.12	1238	L91 x 230	φ10 CD
1.1	481	L71.5 x 110	φ10 AB
1.3	920	2L71.5 x 130	φ10 CD
1.4	1180	2L71.5 x 160	φ10 AB
1.5	630	2L78 x 80	φ10 AB
1.6	741	L71.5 x 178	φ10 AB
1.7	1003	2L45.5 x 200	φ10 CD
1.8	1552	L71.5 x 340	φ10 CD
1.9	776	L71.5 x 170	φ10 AB
1.10	1180	L71.5 x 150	φ10 CD
1.11	2365	2L91 x 250	φ15 AB
1.12	1364	2L91 x 150	φ10 CD

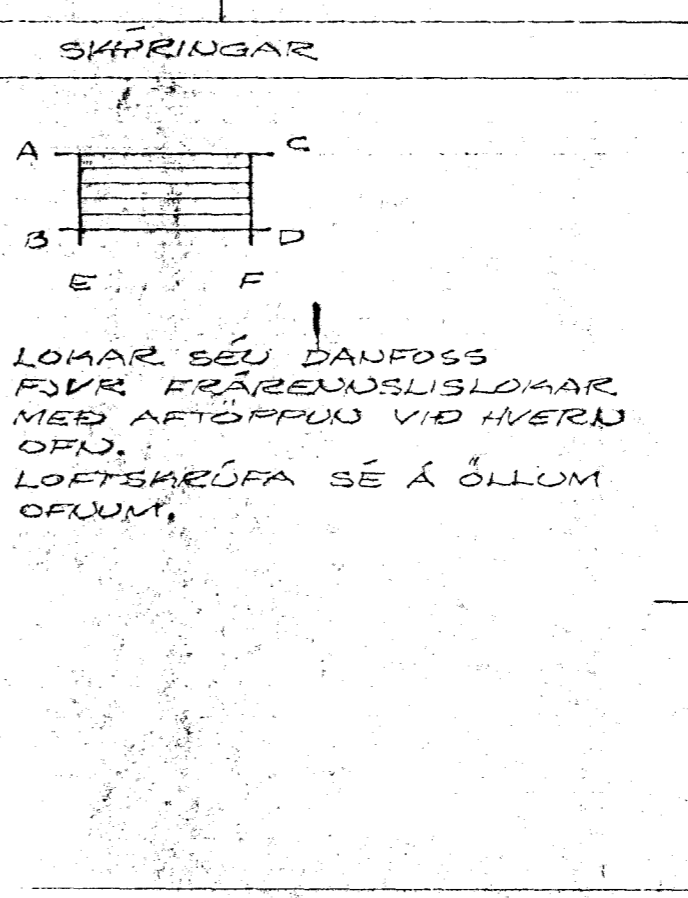

HAFNARFJARDARBJÆR
 27. Okt. 1982
 BYGGINGAULLFRÖNN
 Breytt 11.10.1982
 HRAUNBRÚN NR. 25
 HAFNARFIREI Í APRÍL 1979
 ARNARHRAONI 47 50587
 HITAKERFI - RÚMMYND
 Agneta Þorsteinsdóttir FURTI