


DFN NÚMÉR	WÖTT AFKÖST	LENGD	HÆÐ	TENGING	
1.	1657	136 60	A B		STOFA
2.	1046	132 60	A B		HERBERGI
3.	523	108 60	A B		ELDHÚS
4.	520	84 60	C D		BRÆÐHERB.
5.	397	64 60	A B		RANDDYRI
SAMTALS	4143				

DFN NÚMÉR	WÖTT AFKÖST	LENGD	HÆÐ	TENGING	
1.	866	140 60	A B		ELDHÚS
2.	407	84 60	C D		RYTTUR
3.	534	170 7	C B		STOFA
4.	2790	420 40	C B		STOFA
5.	84	120 7	C B		STOFA
6.	896	220 40	A D		SKÁLI
7.	520	84 60	C D		RANDDYRI
8.	484	60 100	A B		BRÆÐHERB.
9.	1108	140 60	C D		BÖRN
10.	1108	140 60	C D		BÖRN
11.	56	80 7	A D		GANGUR
12.	1388	148 60	C D		HJÓNAHERBERG.
13.	2675	280 50			BÍLGEYMSLA
SAMTALS	12916				

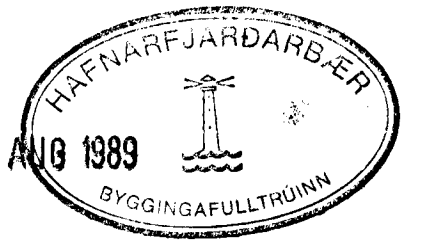

SJÁ TEIKNINGU L. II
 HRAUNBRÚN 30. HAFNARFIRÐI
 OFNÁLÖGN KJALLARA OG HÆÐAR GRUNNMÝND
 TÆKNIÞJÓFUSTI SVEINS KARLSSONAR TÍÍ
 BEIÐARHRAUNI 2 220 HAFNARFJÓRÐUR 91-54223

ÁGÚST 1989
 MÆLIKVARÐI
 1:50
 TEIKNING
 L - I

Sveinn Halmar