


Samþykkt á fundi bygginga-  
nefndar þ. 9/3 1983  
BYGGINGAFULLTRÖUN  
Í HAFNARFIRÐI


*[Signature]*

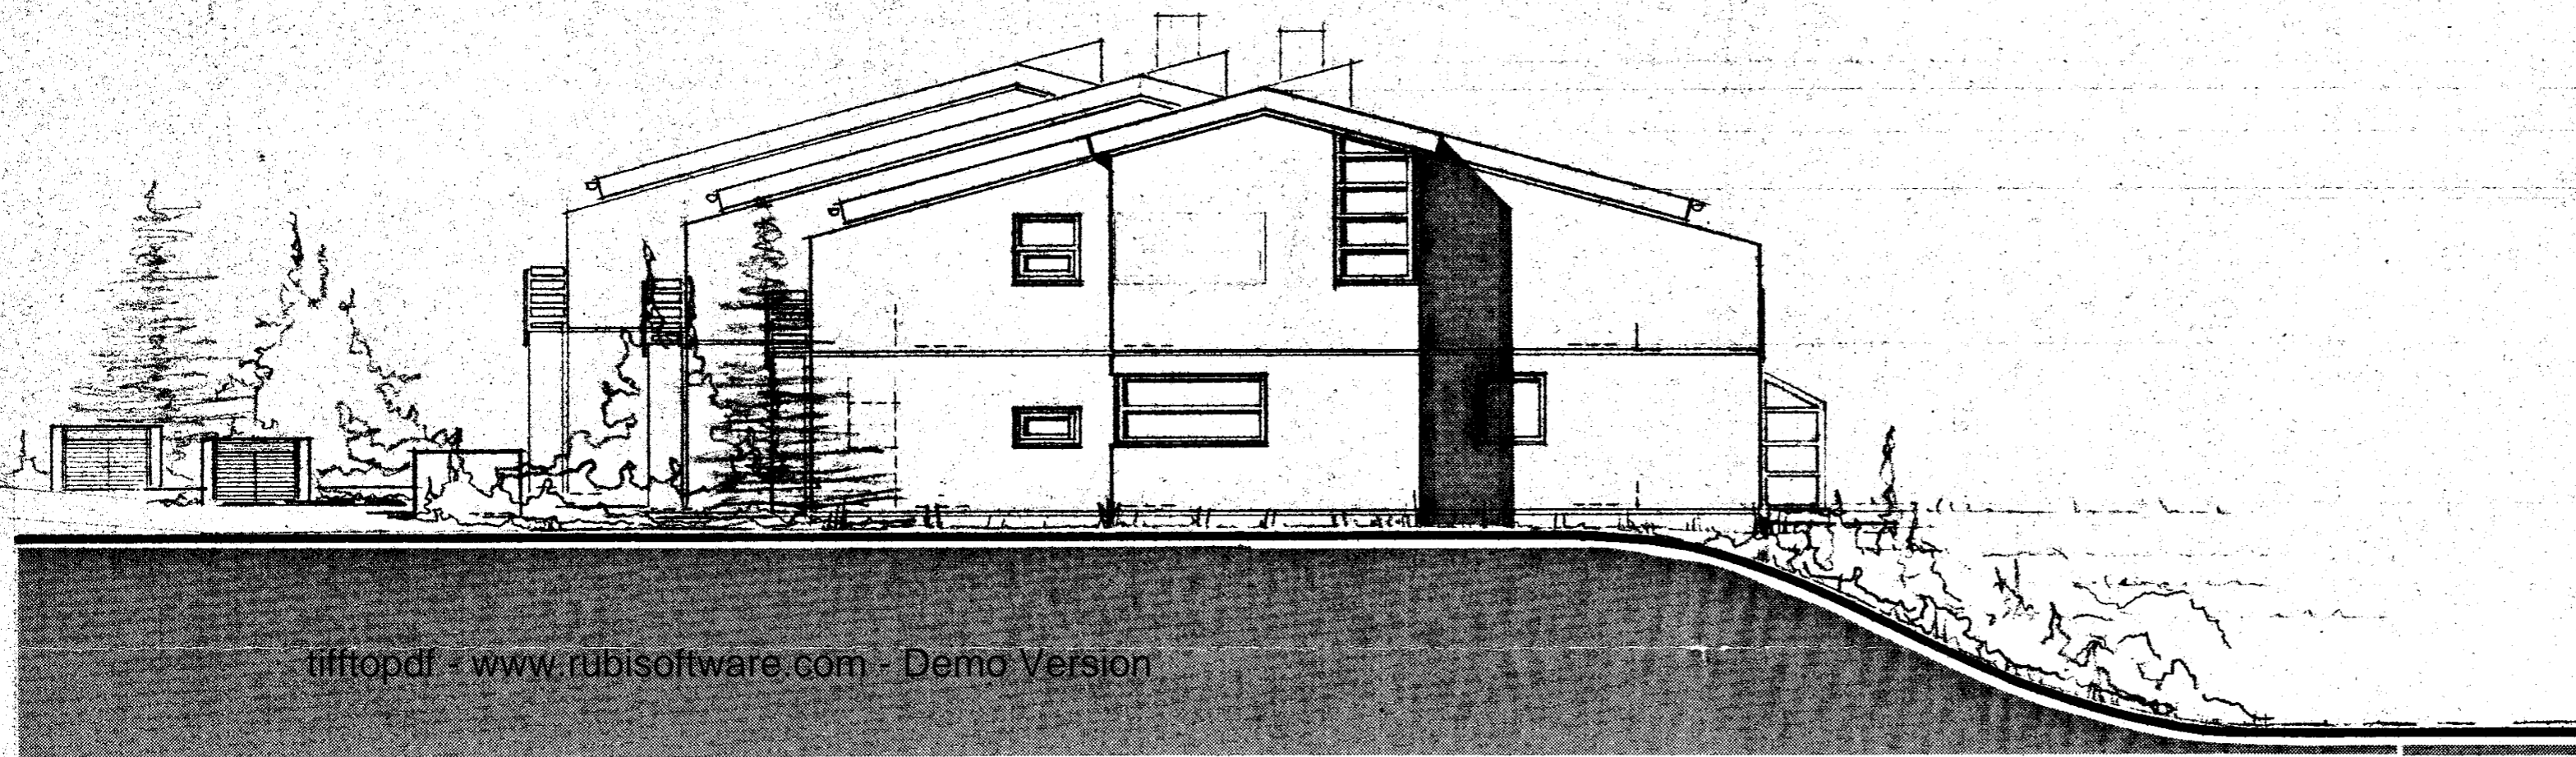

tiffitopdf - www.rubissoftware.com - Demo Version

NORÐUR

K 22.37  
K 21.95  
K 21.28  
K 20.35  
K 17.80  
K 15.20

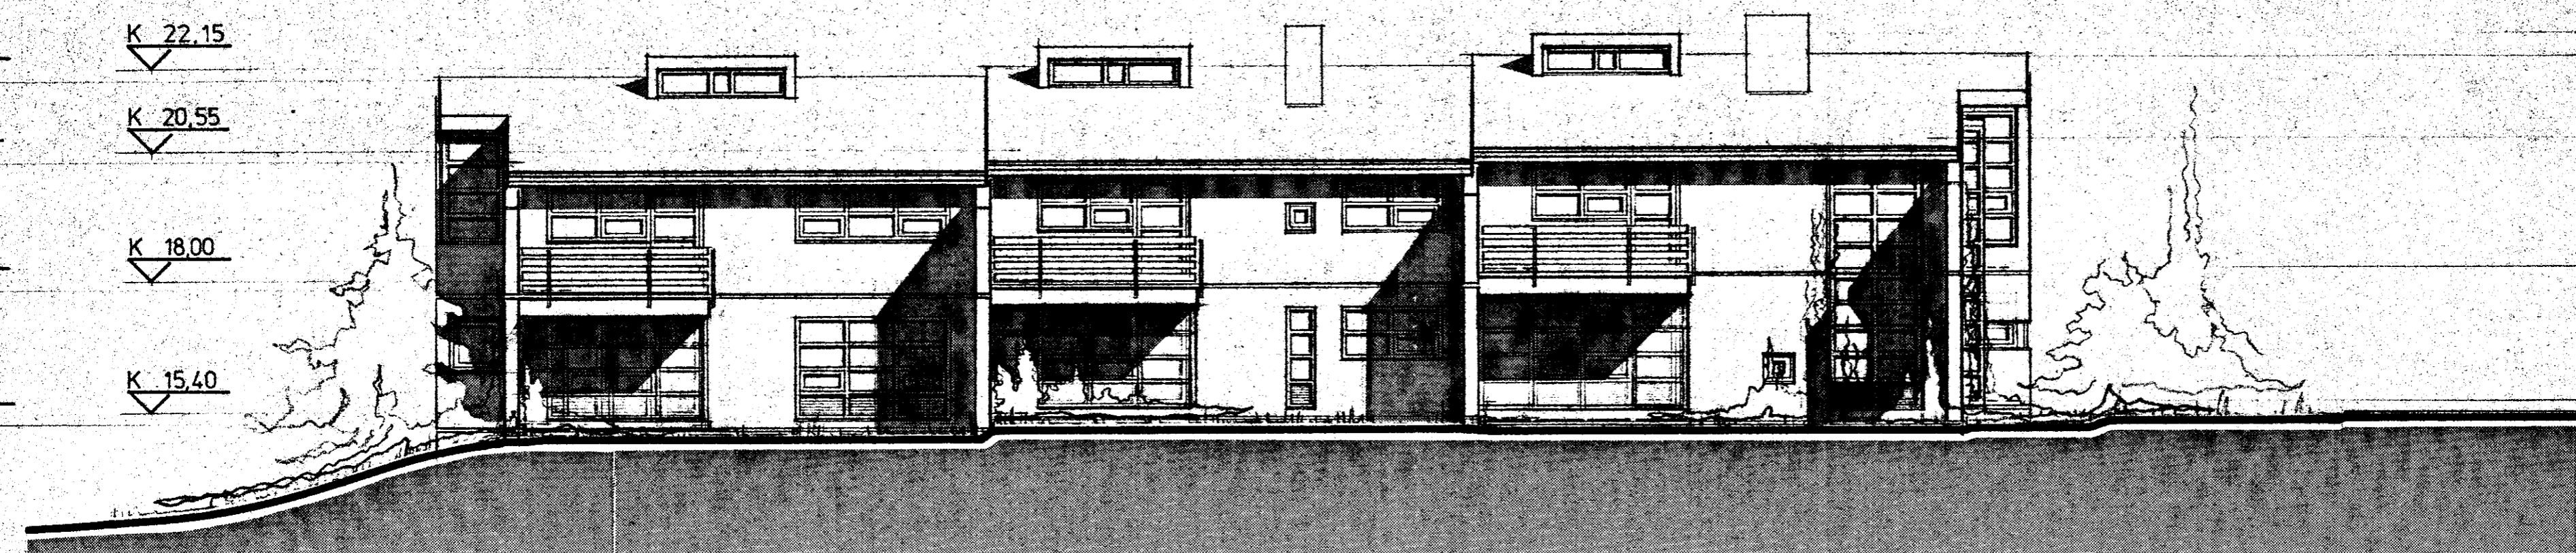

VESTUR

K 22.77  
K 22.35  
K 20.75  
K 18.20  
K 15.60  
K 15.28