

150 ST. TENGING VÍÐ, BEJARLÖGN
SEM LIGGIÐ ER INN ALDÐ

BR 200
19.85

Ø 32 PEK
AFFALL HITAVEITU

100 P 20.7‰

19.97

19.98

20.01

GK = 21.00

100 P 92.7‰

GK = 21.00

EN

20.20

100 P 20.9‰

20.15

GK = 20.5

20.10

20.11

20.14

100 P 38.7‰

20.70

20.58

20.70

20.70

GK = 21.00

100 P 20.5‰



20.13

20.70

VEITU INNÞÓK

20.23


GRUNNMYND ~ 1:50

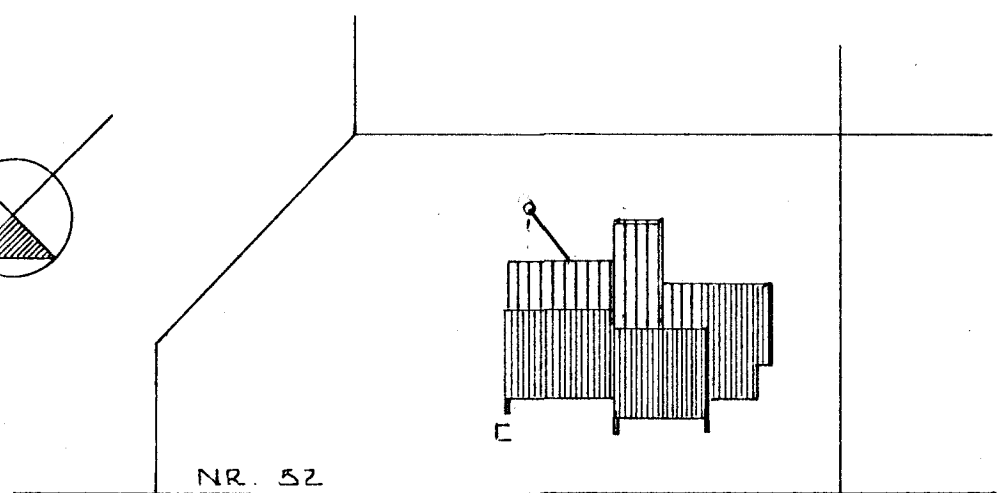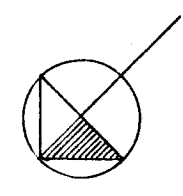

NR. 52

HRAUNBRÚN

AFSTÖÐLÝND 1:500

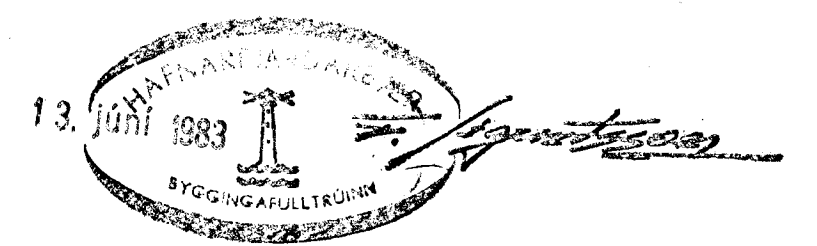

HRAUNBRÚN 52 HAFNARFIRÐI		DAGS.	MÁÍ 82.
GRUNNMYND GRUNNLAGNA.		HÖNNUN	<i>[Signature]</i>
MALIKV. ~ 1:50		TEIKNAD	<i>[Signature]</i>
SIGURÐUR ÞORLEIFSSON TEKNIFR. F.T.F.		VERK NR.	8215
STRANDGÖTU 11 HAFNARFIRÐI SÍMI 54751		BLAD NR.	02