

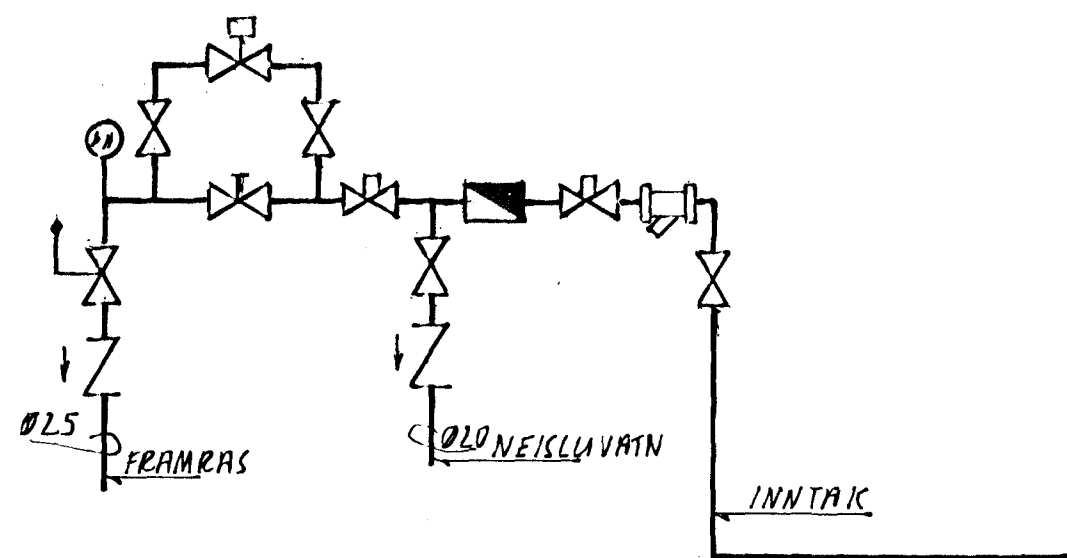


TENGIGRIND

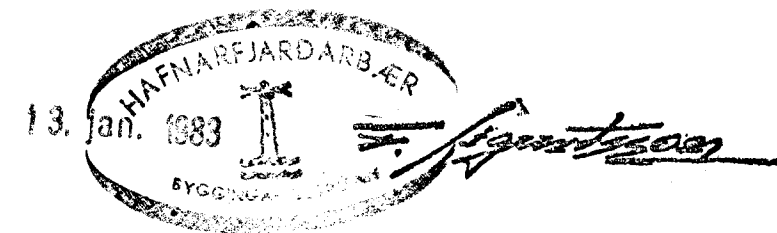

TENGIMYND 1:50

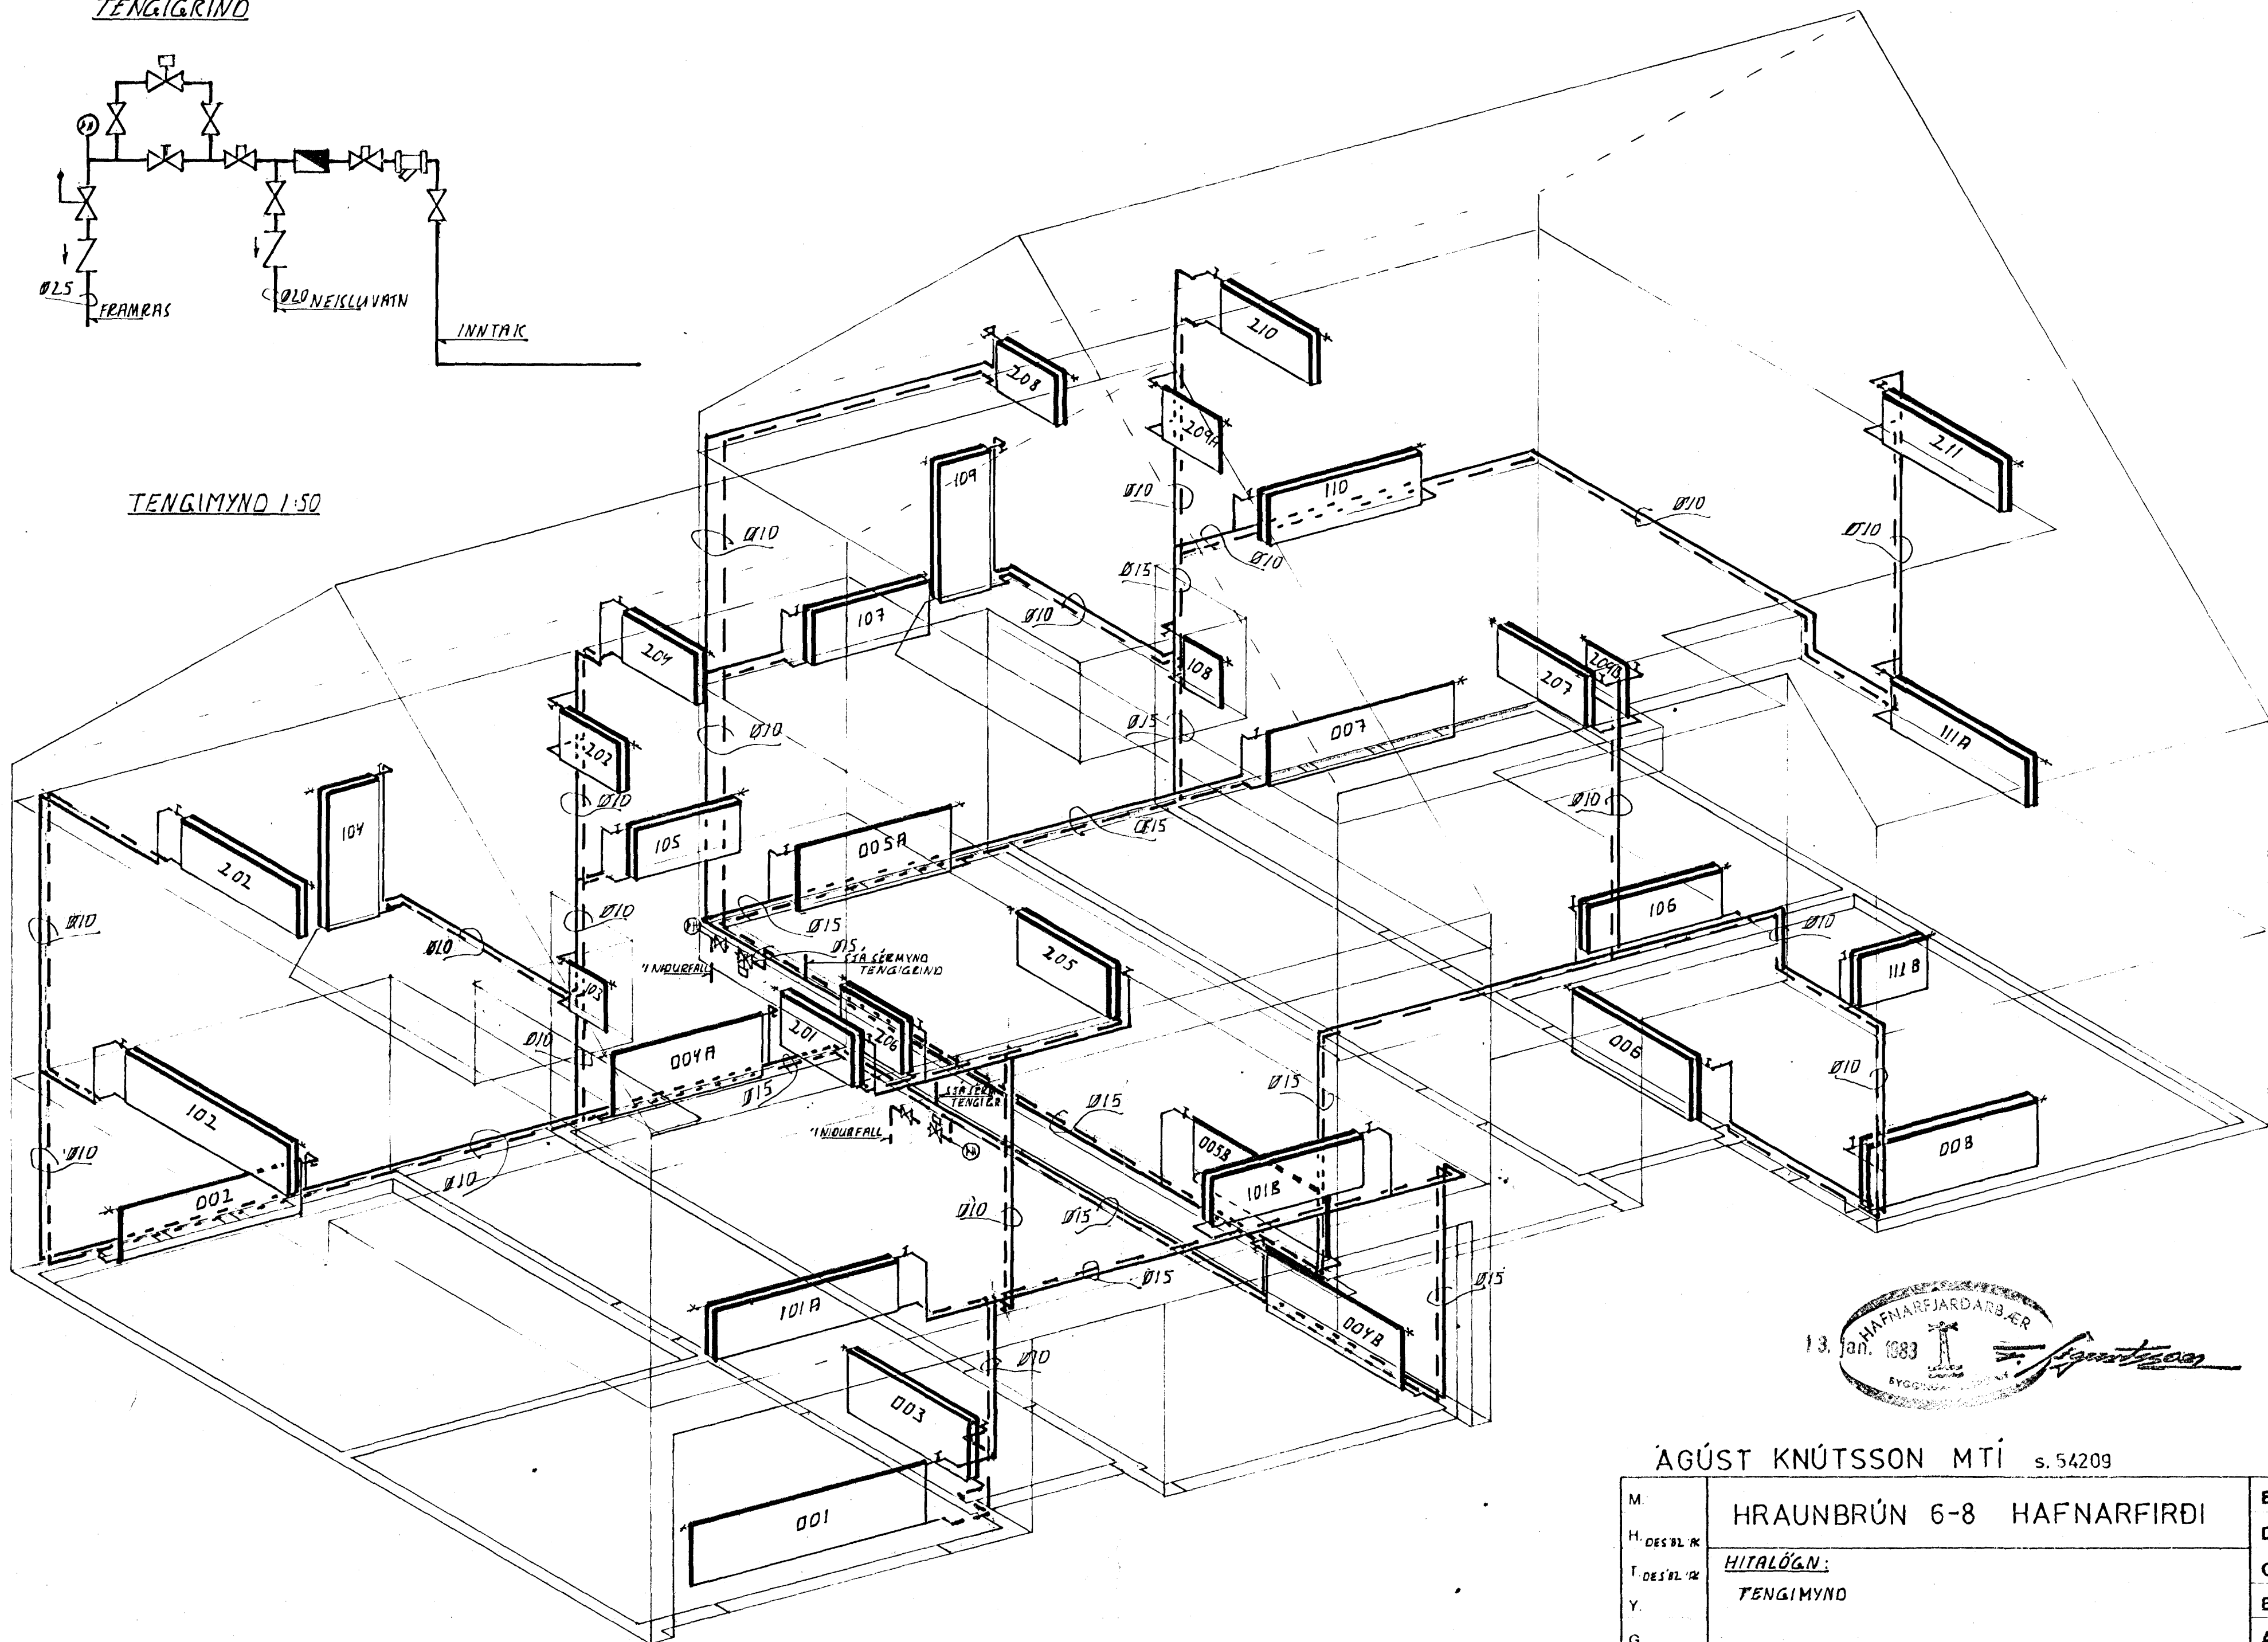

ÁGÚST KNÚTSSON MTÍ s. 54209

M.	HRAUNBRÚN 6-8 HAFNARFIRÐI	E
H. DES'BL. N.		D
T. DES'BL. N.	HITALÖGN:	C
Y.	TENGIMYND	B
G.		A
DAGS	SAMP	MKV
		1:50
		404