



Hrauntunga 14, Hafnarfirði.


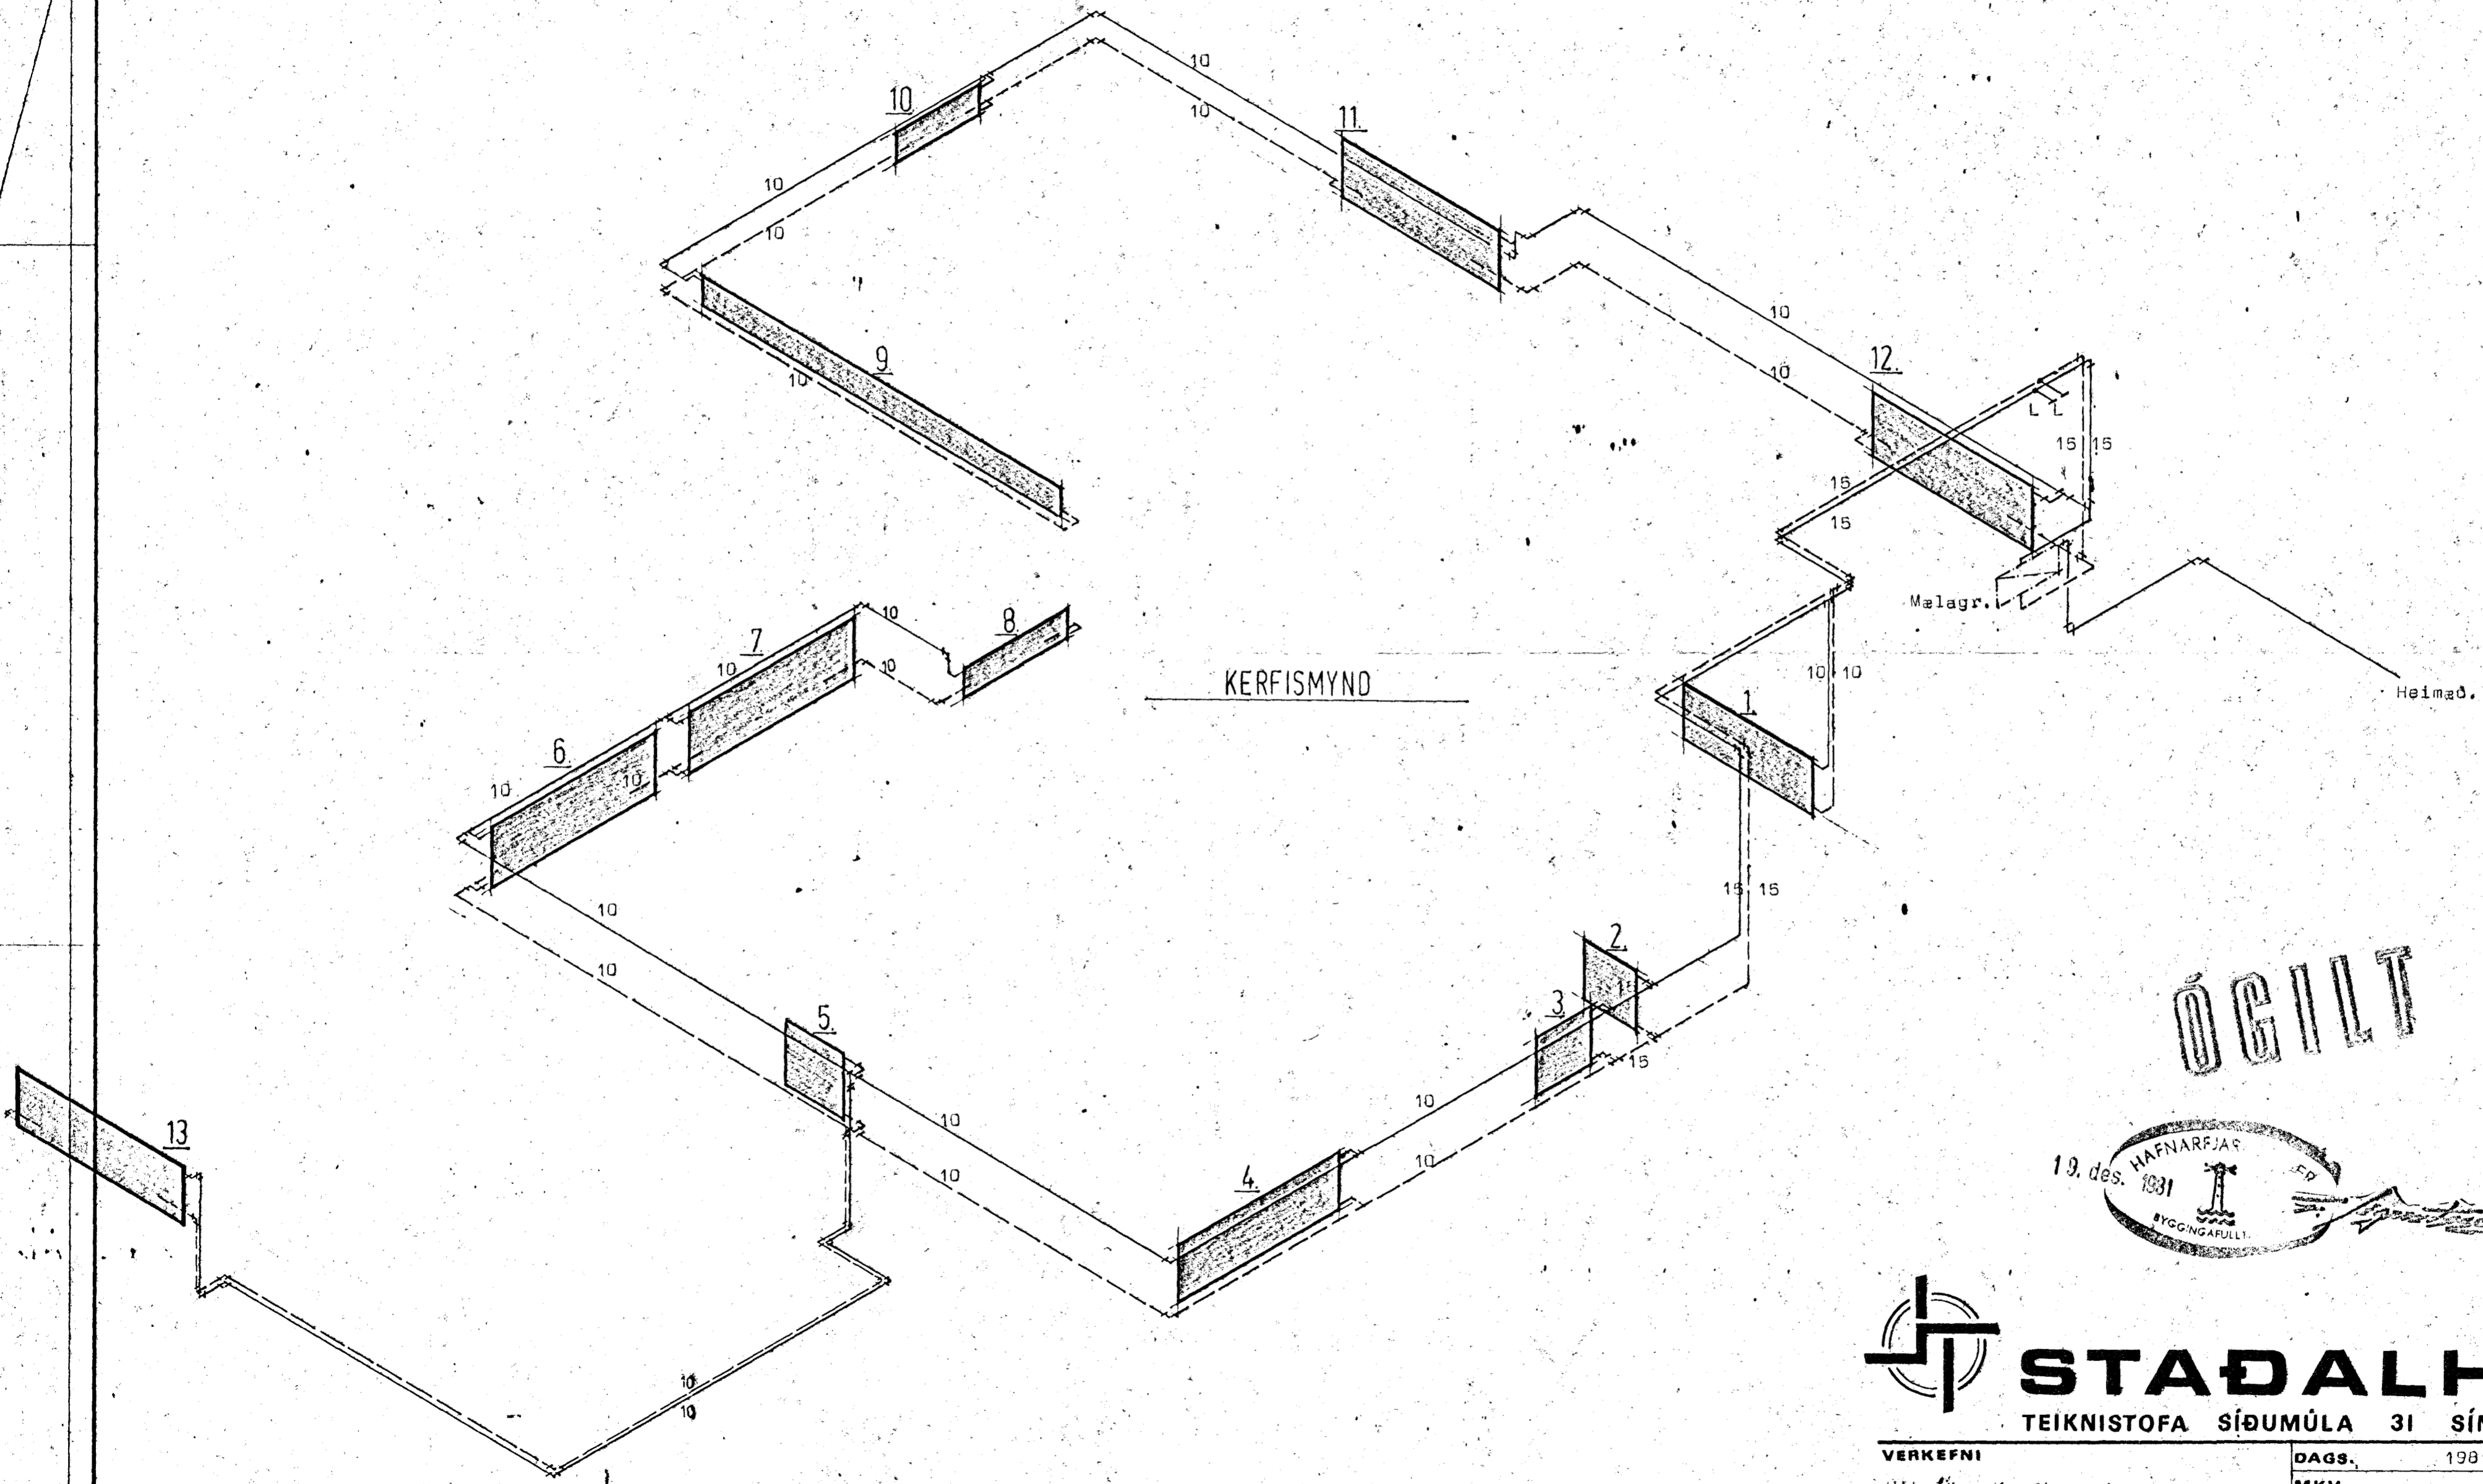


KERFISMYND

ÓGILT

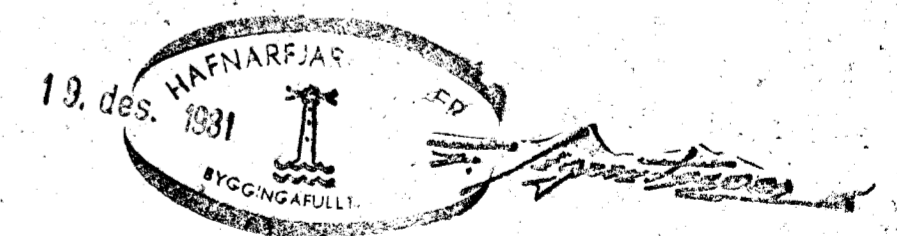

STADALHÚS S
TEIKNISTOFA SÍÐUMÚLA 31 SÍMI 83141

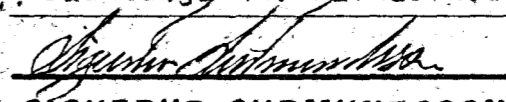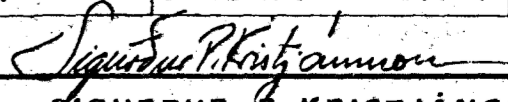VERKEFNI	DAGS.	1931.	VERK NR
Hitafögn Kerfismynd.	MKV.		ST 180
Hrauntunga 14, Hafnarfirði.	BR.		
	BLAD NR	3.03.	
 SIGURÐUR GUOMUNDSSON		 SIGURÐUR P. KRISTJÁNSSON FTÍ	