




Hrauntunga 18. Hafnarfirði

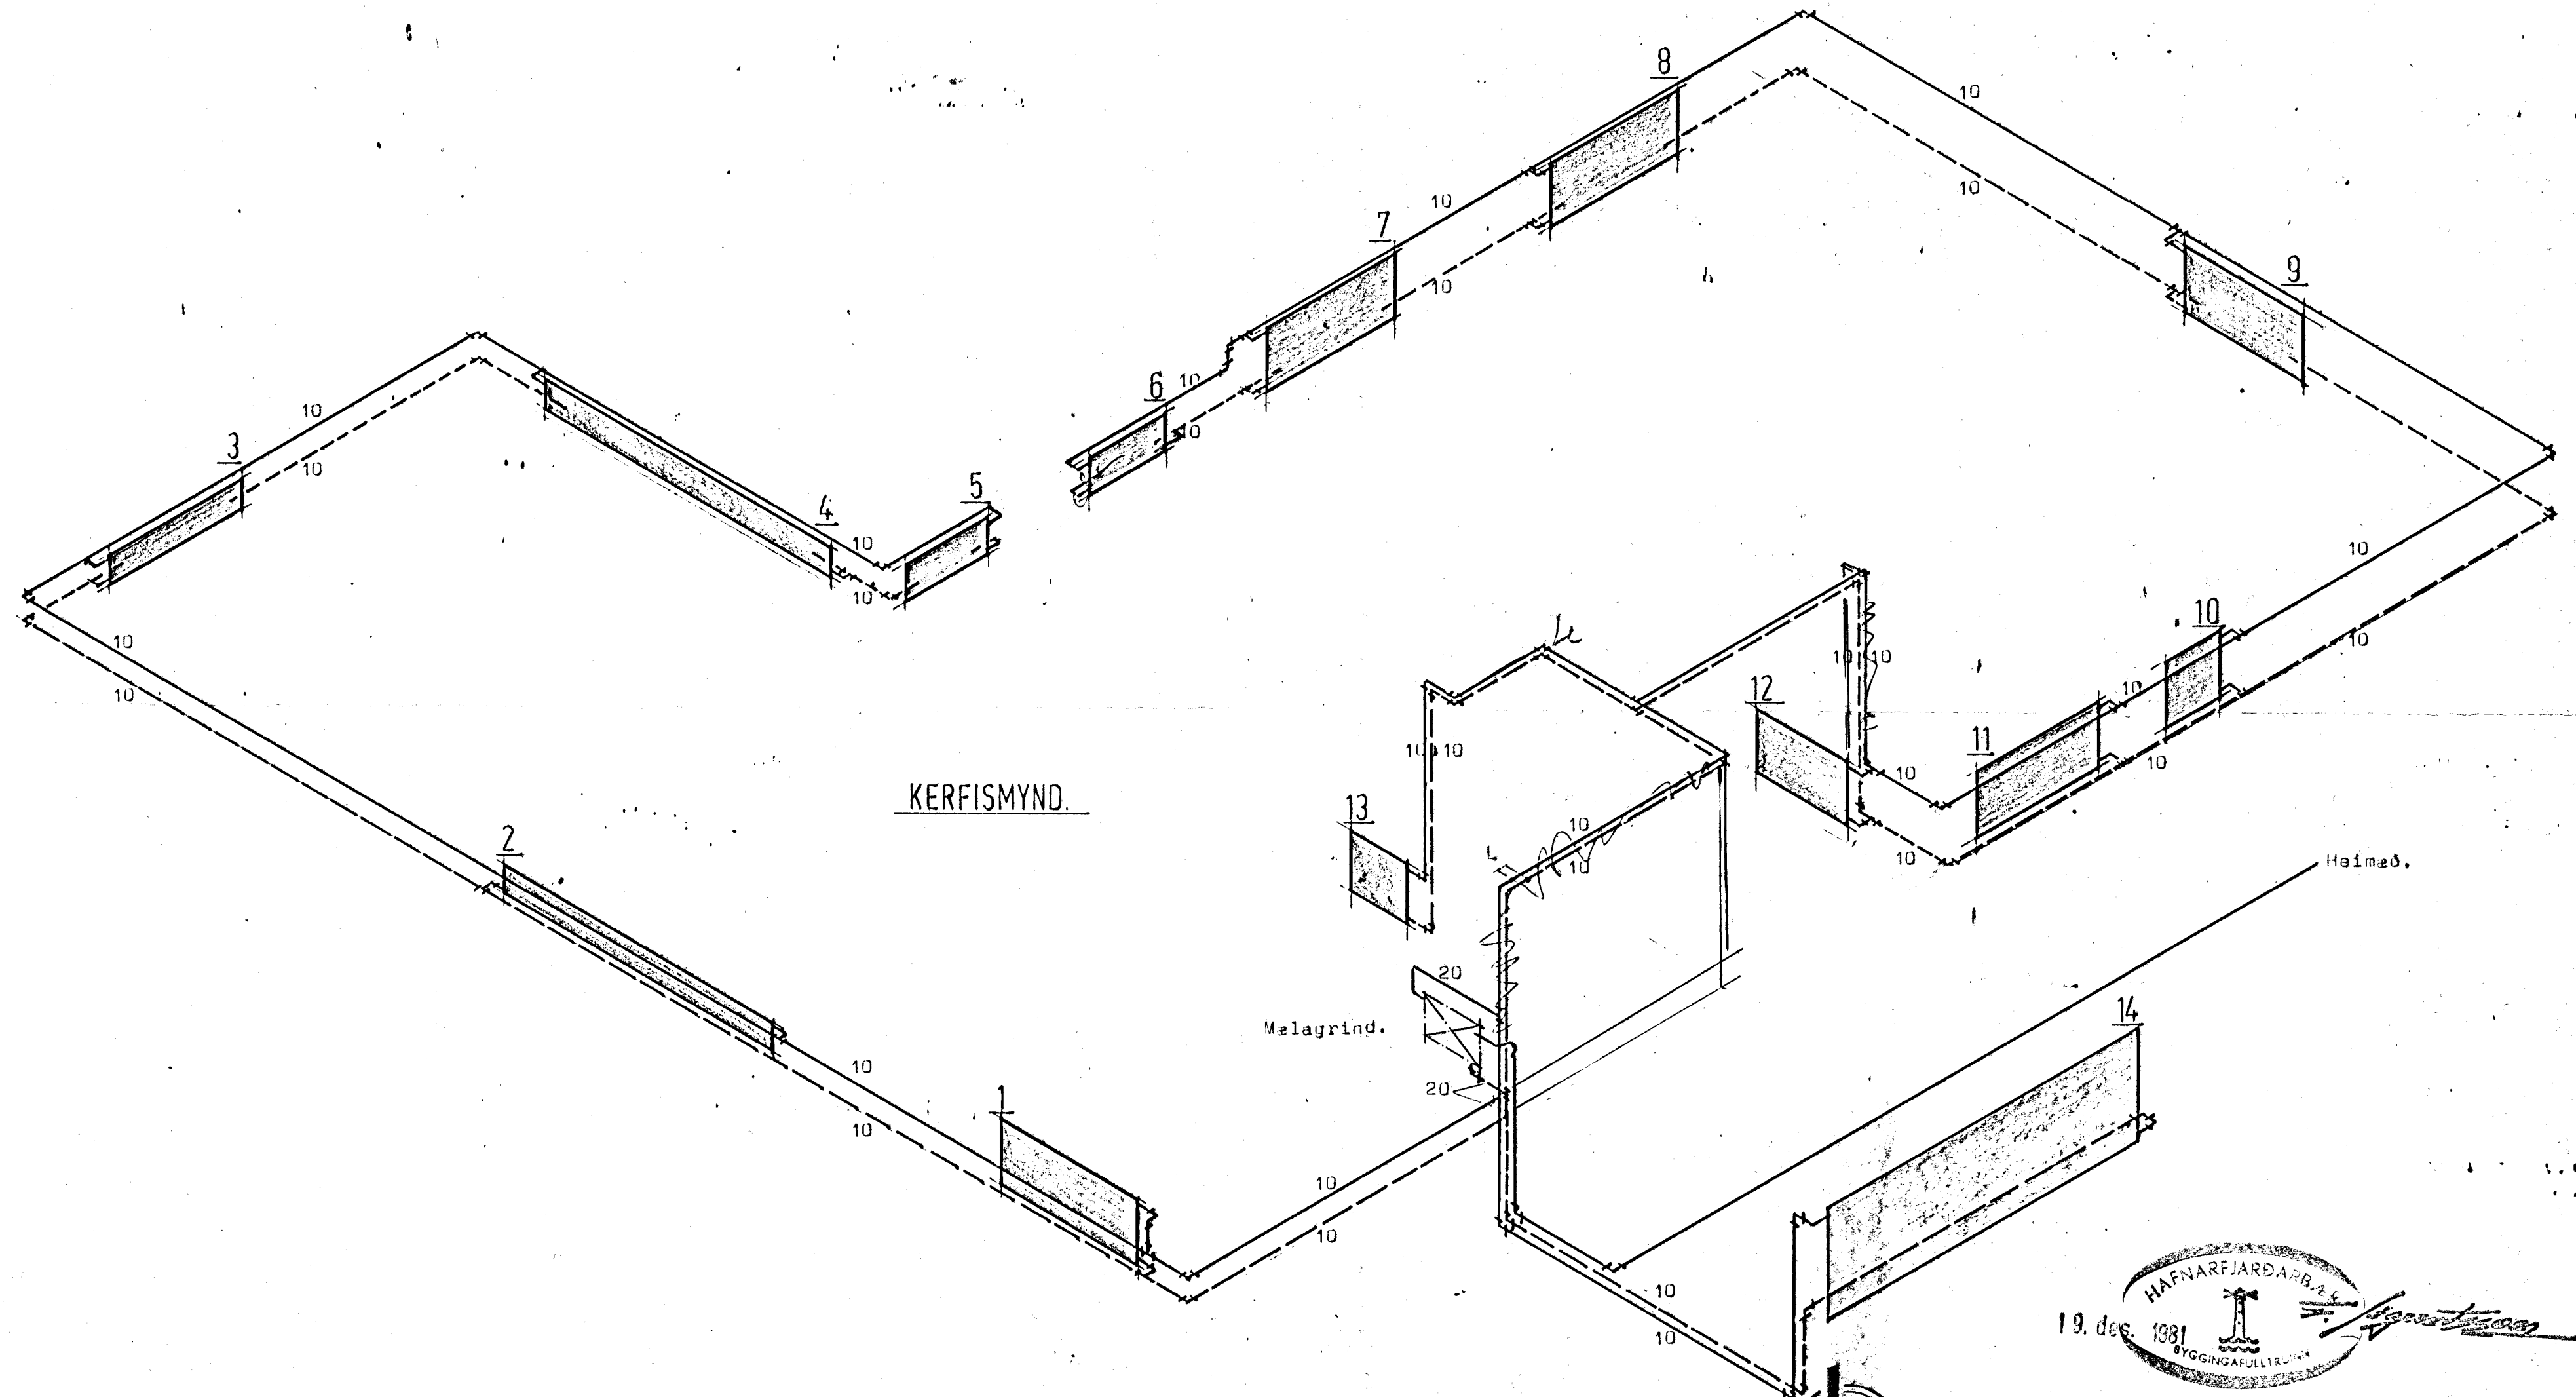

KERFISMYND.

Malagrind.

Heimæð.

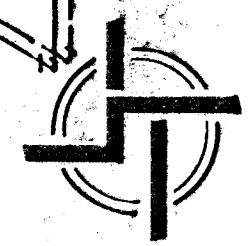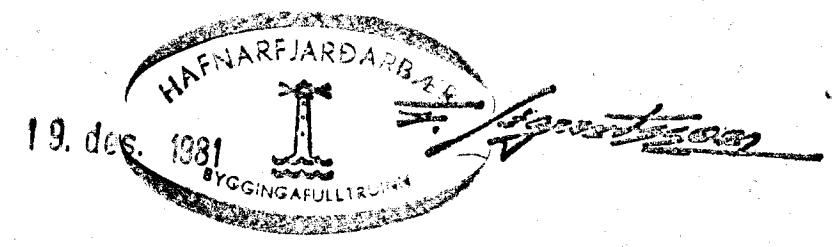

STADALHÚS

TEIKNISTOFA SÍÐUMÚLA 31 SÍMI 83141

VERKEFNI	DAGS.	1981.	VERK NR
Hitalögn kerfismynd.	MKV.		ST 190
Hrauntunga 18. Hafnarfirði.	BR.		
	BLAD NR	3.03.	
<p>SÍGURDUR GUÐMUNDSSON SÍGURDUR P. KRISTJÁNSSON FTFI</p>			