

Ø100pvc 20%

pn80 20,80

Ø100 pvc 20%

pn80 20,80

STOFA

JH=21,60

GH = 21,80


pn80 20,80

SJÓNVARPSHERB.

HERBERGI

HERBERGI

lötamúr-k.

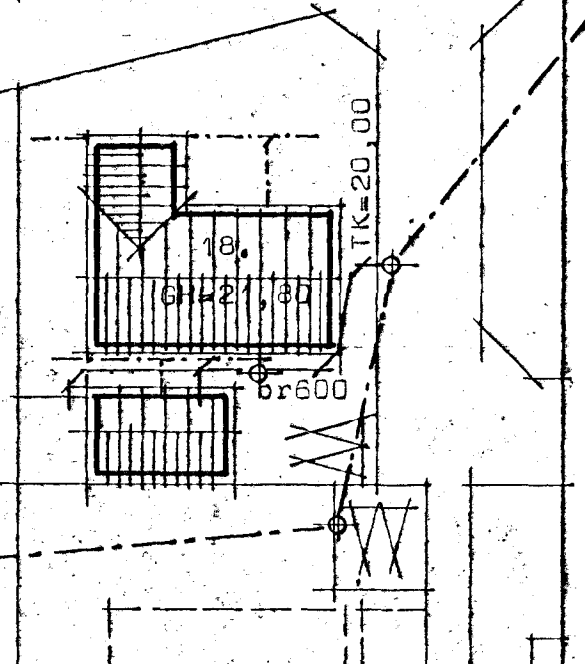

Afstæðimynd MkV 1:500

BOÐKRÖKUR

ELDHOFS

BOÐ

ANDDYRI

HERBERGI

HERBERGI

HL.BAÐ

HL.

BK

SB

Ø100 pvc 20%

pn80 20,72

Ø100pvc 20%

pn80 20,90

20,41

20,74

20,71

20,74

20,66

20,56

20,51

20,43

U-vatnslás

20,77

SÖRPG.

skiptir



JH=21,60

Utipöllur

BILGEYMSLA

GH=21,65

pn 20,43

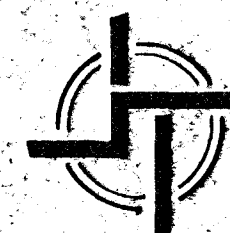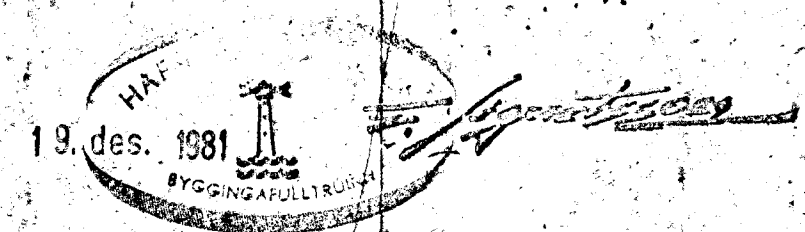

**STADALHÚS**

TEIKNISTOFA SÍÐUMULA 31 SÍMI 83141

VERKEFNI

Frárennisslagir

Hrauntunga 18 Hafnarfirði

SIÐURDUR GUDMUNDSSON

DÁGS. okt. 1981

MKV. 1:50

BR.

BLAD NR

VERK NR

ST 190

*Sigurður Guðmundsson* *Sigurður Þ. Kristjánsson*

SIÐURDUR GUDMUNDSSON SIÐURDUR Þ. KRISTJÁNSSON FTFI