
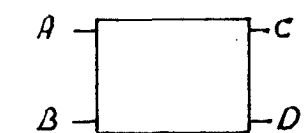


OFNASKRÁ

OFN. NR.	AFKÖST Kcal/KlSt	HÆÐ CM	LENGD CM.	TENGING
1-1	3300	75	320	AD
1-2	1000	60	120	CD
1-3	1300	50	230	CD
1-4	1600	50	280	CB
1-5	1900	50	340	CB
1-6	1700	60	280	CB
1-7	550	30	140	AB
1-8	1000	60	160	AB
1-9	300	75	50	CD
1-10	300	60	50	AB
1-11	400	30	200	AB

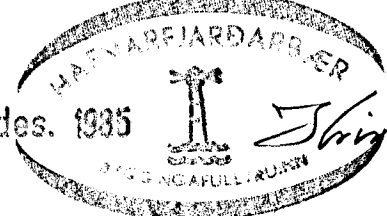

16. des. 1935

Þorgerður Jónsdóttir

		HRAUNTUNGA nr 6 HAFNARFIRÐ	
		HITALAGNIR A 1. HÆÐ	
BR.	DAGS.	BREYTING	
TÆKNIPJÓNUSTAN SF.		HANNAÐ S.3.	KVARÐI 1:50
LÁGMÚLA 5 - 105 REYKJAVÍK - SÍMI 83844		TEIKNAD S.3.	DAGS. 3.7.32.
<i>Þorgerður Jónsdóttir</i>		YFIRFARIÐ	NR. BL. 10/11