



EININGASKRÁ TEIKN.NR. B61, B62, B63 OG B64										
NR	PLATA	FJÖLDI		NR	PLATA	FJÖLDI		NR	PLATA	FJÖLDI
1	HP 265	69		45	HP 265	1		84	HP 265	1
2	HP 265	1		46	HP 265	1		85	HP 265	1
3	HP 265	2		47	HP 265	1		90	HP 265	1
4	HP 265	2		48	HP 265	1		91	HP 265	1
5	HP 265	3		49	HP 265	1		92	HP 265	1
6	HP 265	1		50	HP 265	1		93	HP 265	1
7	HP 265	1		51	HP 265	1		94	HP 265	1
8	HP 265	0		52	HP 265	1		95	HP 265	1
9	HP 265	0		53	HP 265	1		96	HP 265	1
10	HP 265	53		54	HP 265	1		97	HP 265	1
11	HP 265	0		55	HP 265	1		98	HP 265	1
12	HP 265	0		56	HP 265	1		99	HP 265	1
13	HP 265	15		57	HP 265	1		89	HP 265	1
14	HP 265	10		58	HP 265	1		100	HP 265	1
15	HP 265	1		59	HP 265	1		101	HP 265	1
16	HP 265	1		60	HP 265	1		102	HP 265	1
17	HP 265	1		61	HP 265	1		103	HP 265	1
18	HP 265	1		62	HP 265	1		104	HP 265	1
19	HP 265	1		63	HP 265	1		105	HP 265	1
20	HP 265	5		64	HP 265	1		106	HP 265	1
21	HP 265	1		65	HP 265	1		107	HP 265	1
22	HP 265	1		66	HP 265	1		108	HP 265	1
23	HP 265	1		67	HP 265	1		109	HP 265	1
24	HP 265	1		68	HP 265	1		110	HP 265	1
25	HP 265	0		69	HP 265	1		111	HP 265	1
26	HP 265	2		70	HP 265	1		112	HP 265	1
27	HP 265	2		71	HP 265	1				
28	HP 265	2		72	HP 265	1				
29	HP 265	1		73	HP 265	1				
30	HP 265	1		74	HP 265	1				
31	HP 265	6		75	HP 265	1				
32	HP 265	1		76	HP 265	1				
33	HP 265	1		77	HP 265	1				
34	HP 265	0		78	HP 265	1				
40	HP 265	36		79	HP 265	1				
41	HP 265	2		80	HP 265	1				
42	HP 265	1		81	HP 265	1				
43	HP 265	1		82	HP 265	1				
44	HP 265	10		83	HP 265	1				

LÁGMARKS ÁSETA HP257, HOLPLATNA, INN Á STEYPTAN BURDAVEGG ER 80mm OG ER MÁLSETNING MIDUD VÍÐ ÞAD LÁGMARKSMÁL

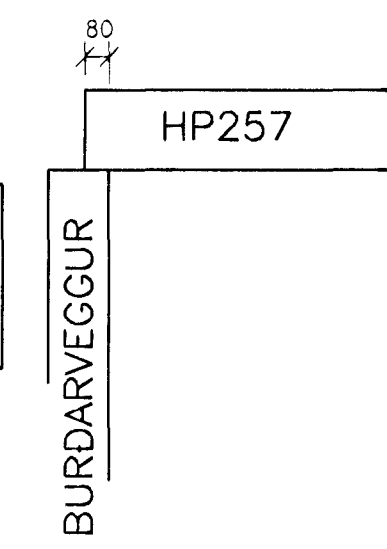

SNID I HP265  
1:20

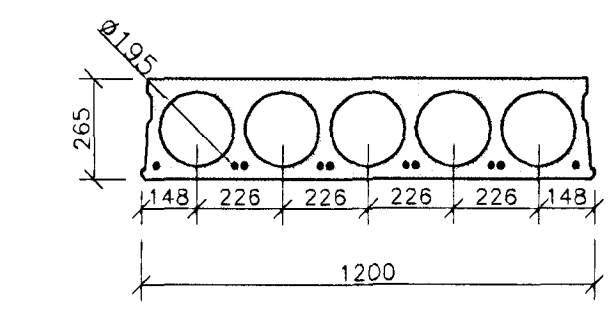


SKÝRINGAR

BREIDDARMÁL GEFIN Á HOLPLÖTUM MIDAST VÍÐ MESTU BREIDD ÞEIRRA

ÁLÖG Á HOLPLÖTUR  
VIBBÓTAREIGNALAG 2 KN/m<sup>2</sup>  
NOTÁLAG 3 KN/m<sup>2</sup>  
PUNKTÁLAG 4KN

FRAMLEIDANDI SKAL ADLAGA FRAMLEISLU HOLPLATNA AD FRAMLEISLUNÁKVÆMNI SINNI.

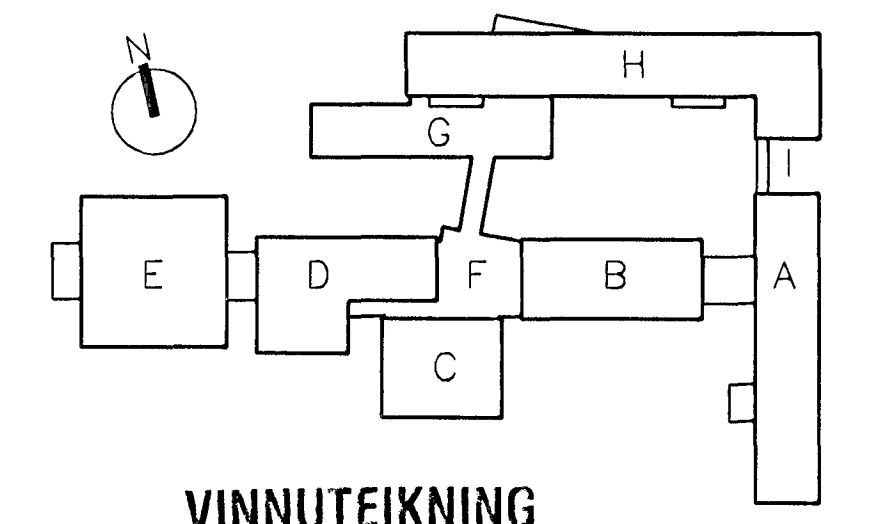

VINNUTEIKNING

04 JUN 2003

BATTERIÐ

FASTEIGNAFÉLAG  
HAFNARFJARDAR

Adalhönnuður  
Sigurður Einorsson  
Kennitala 1105572789  
Kt. 110457-2789

Byggingaútrúli Hafnarfjardar  
Alfreitt Þann  
03 JULI 2003  
VG

ÚTQ.	DAGS.	BREYTING.	HANNAD	SAMP.
HRAUNTUNGA 7, VÍDISTADASKÓLI VÍDBYGGING			BURDARVIRKI HOLPLÖTUR HP265 - MAGNSKRÁ OG SKÝRINGAR EININGAR	
VSB VERKFRÆÐISTOFA			Áritun lögg. hönnuða:	
Björn Guðafsson, Kt.:180550-4889, B.orn			Hönnuð: BG/HJ Teiknað: BG/HJ	
Máli: 1:20 Yfirfarð:			Dags: 14.03.2003 Nr: 02830-B60	
<p>BEIARHAUNI 20•220 HAFNARFJÖRDUR Heimasíða: www.vsb.is • Netfang: vsb@vsb.is Sími:585-8600 Fax: 585-8610 • Kt:710796-2899</p>				