


FRAMHALD SJÁ TEIKN. NR. 2.7

KERFI ~ 1:50

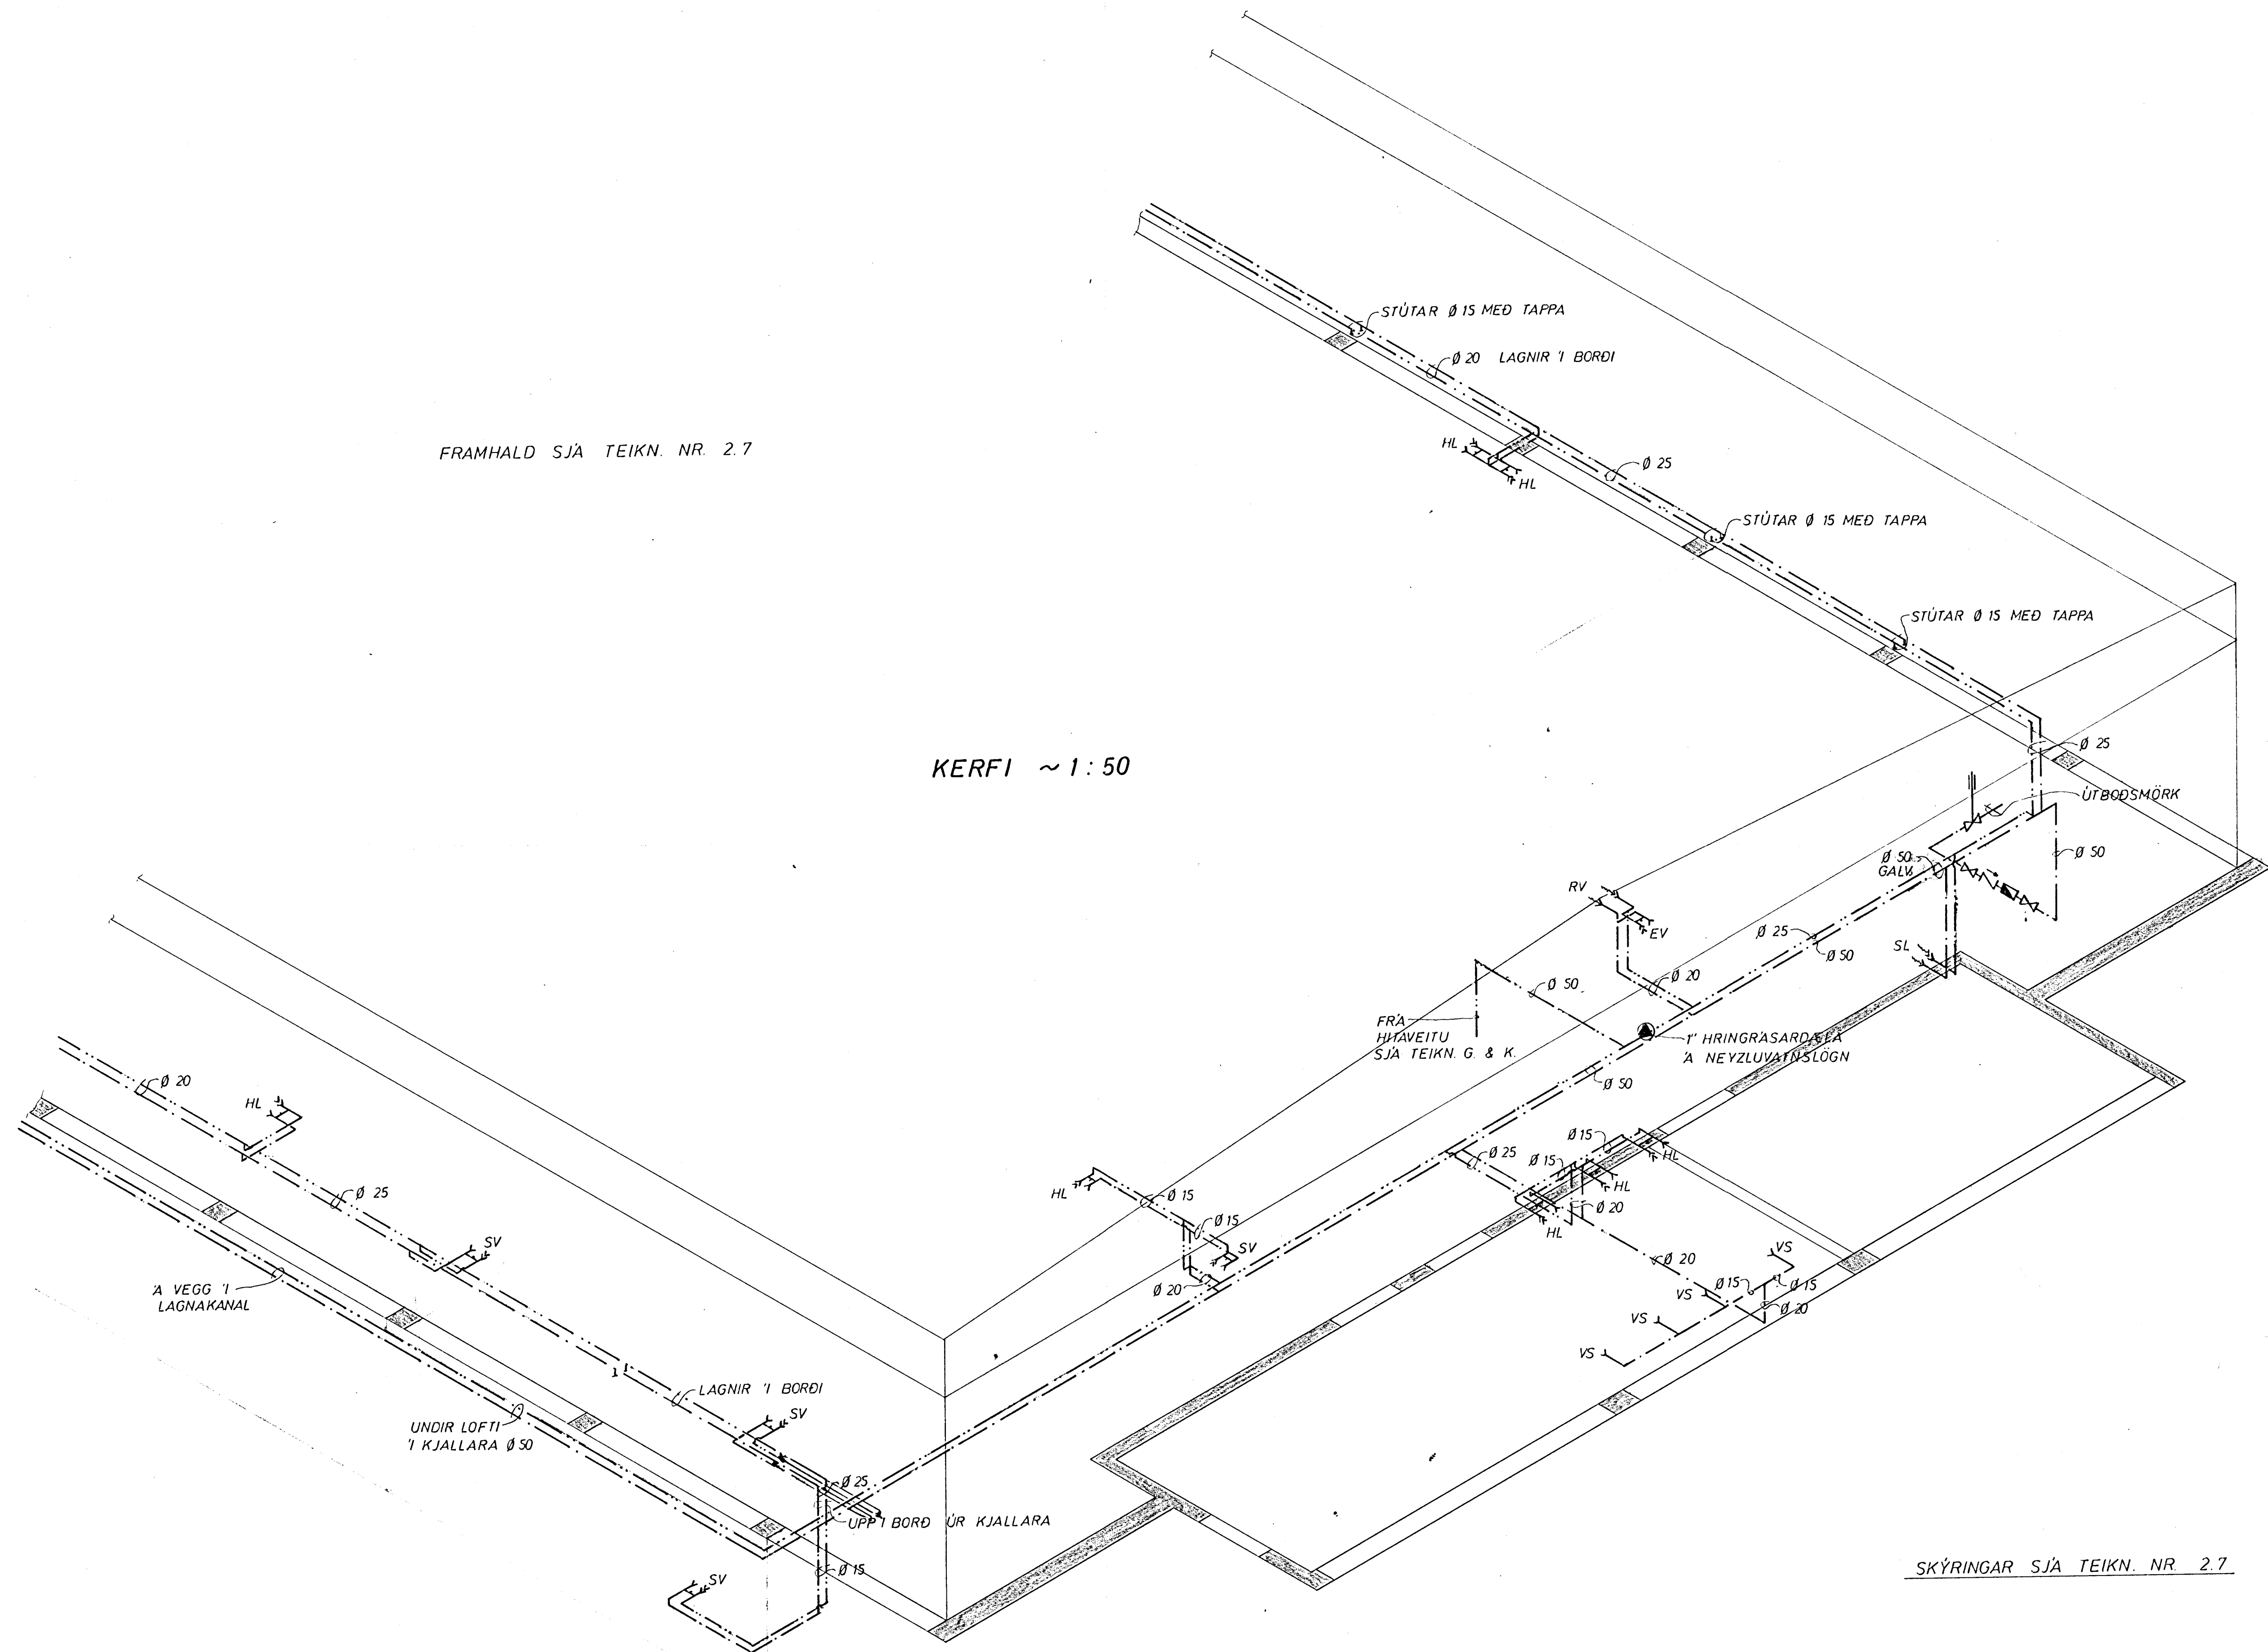

SKÝRINGAR SJÁ TEIKN. NR. 2.7

VIÐISTADASKÓLI	MÆLIKVARDI ~1:50	VERK 7424	TEIKN NR 2.6
VATNSLÖGN KERFI 1.	Hannað: <i>[Signature]</i>	Yfirfarð: <i>[Signature]</i>	DAGS DES '74
JÓHANN GUNNAR BERGPÓRSSON STRANDGÖTU 11 — HAFNARFIRDI — SÍMI 53315	VERKFR MVFI	BREYTT	