



6 stk. útsögsventil. Bahco RPB 50. 50 cfm.

Upp í þakblásara. Bahco FDC 25  
900 va./min. 0,045 kw

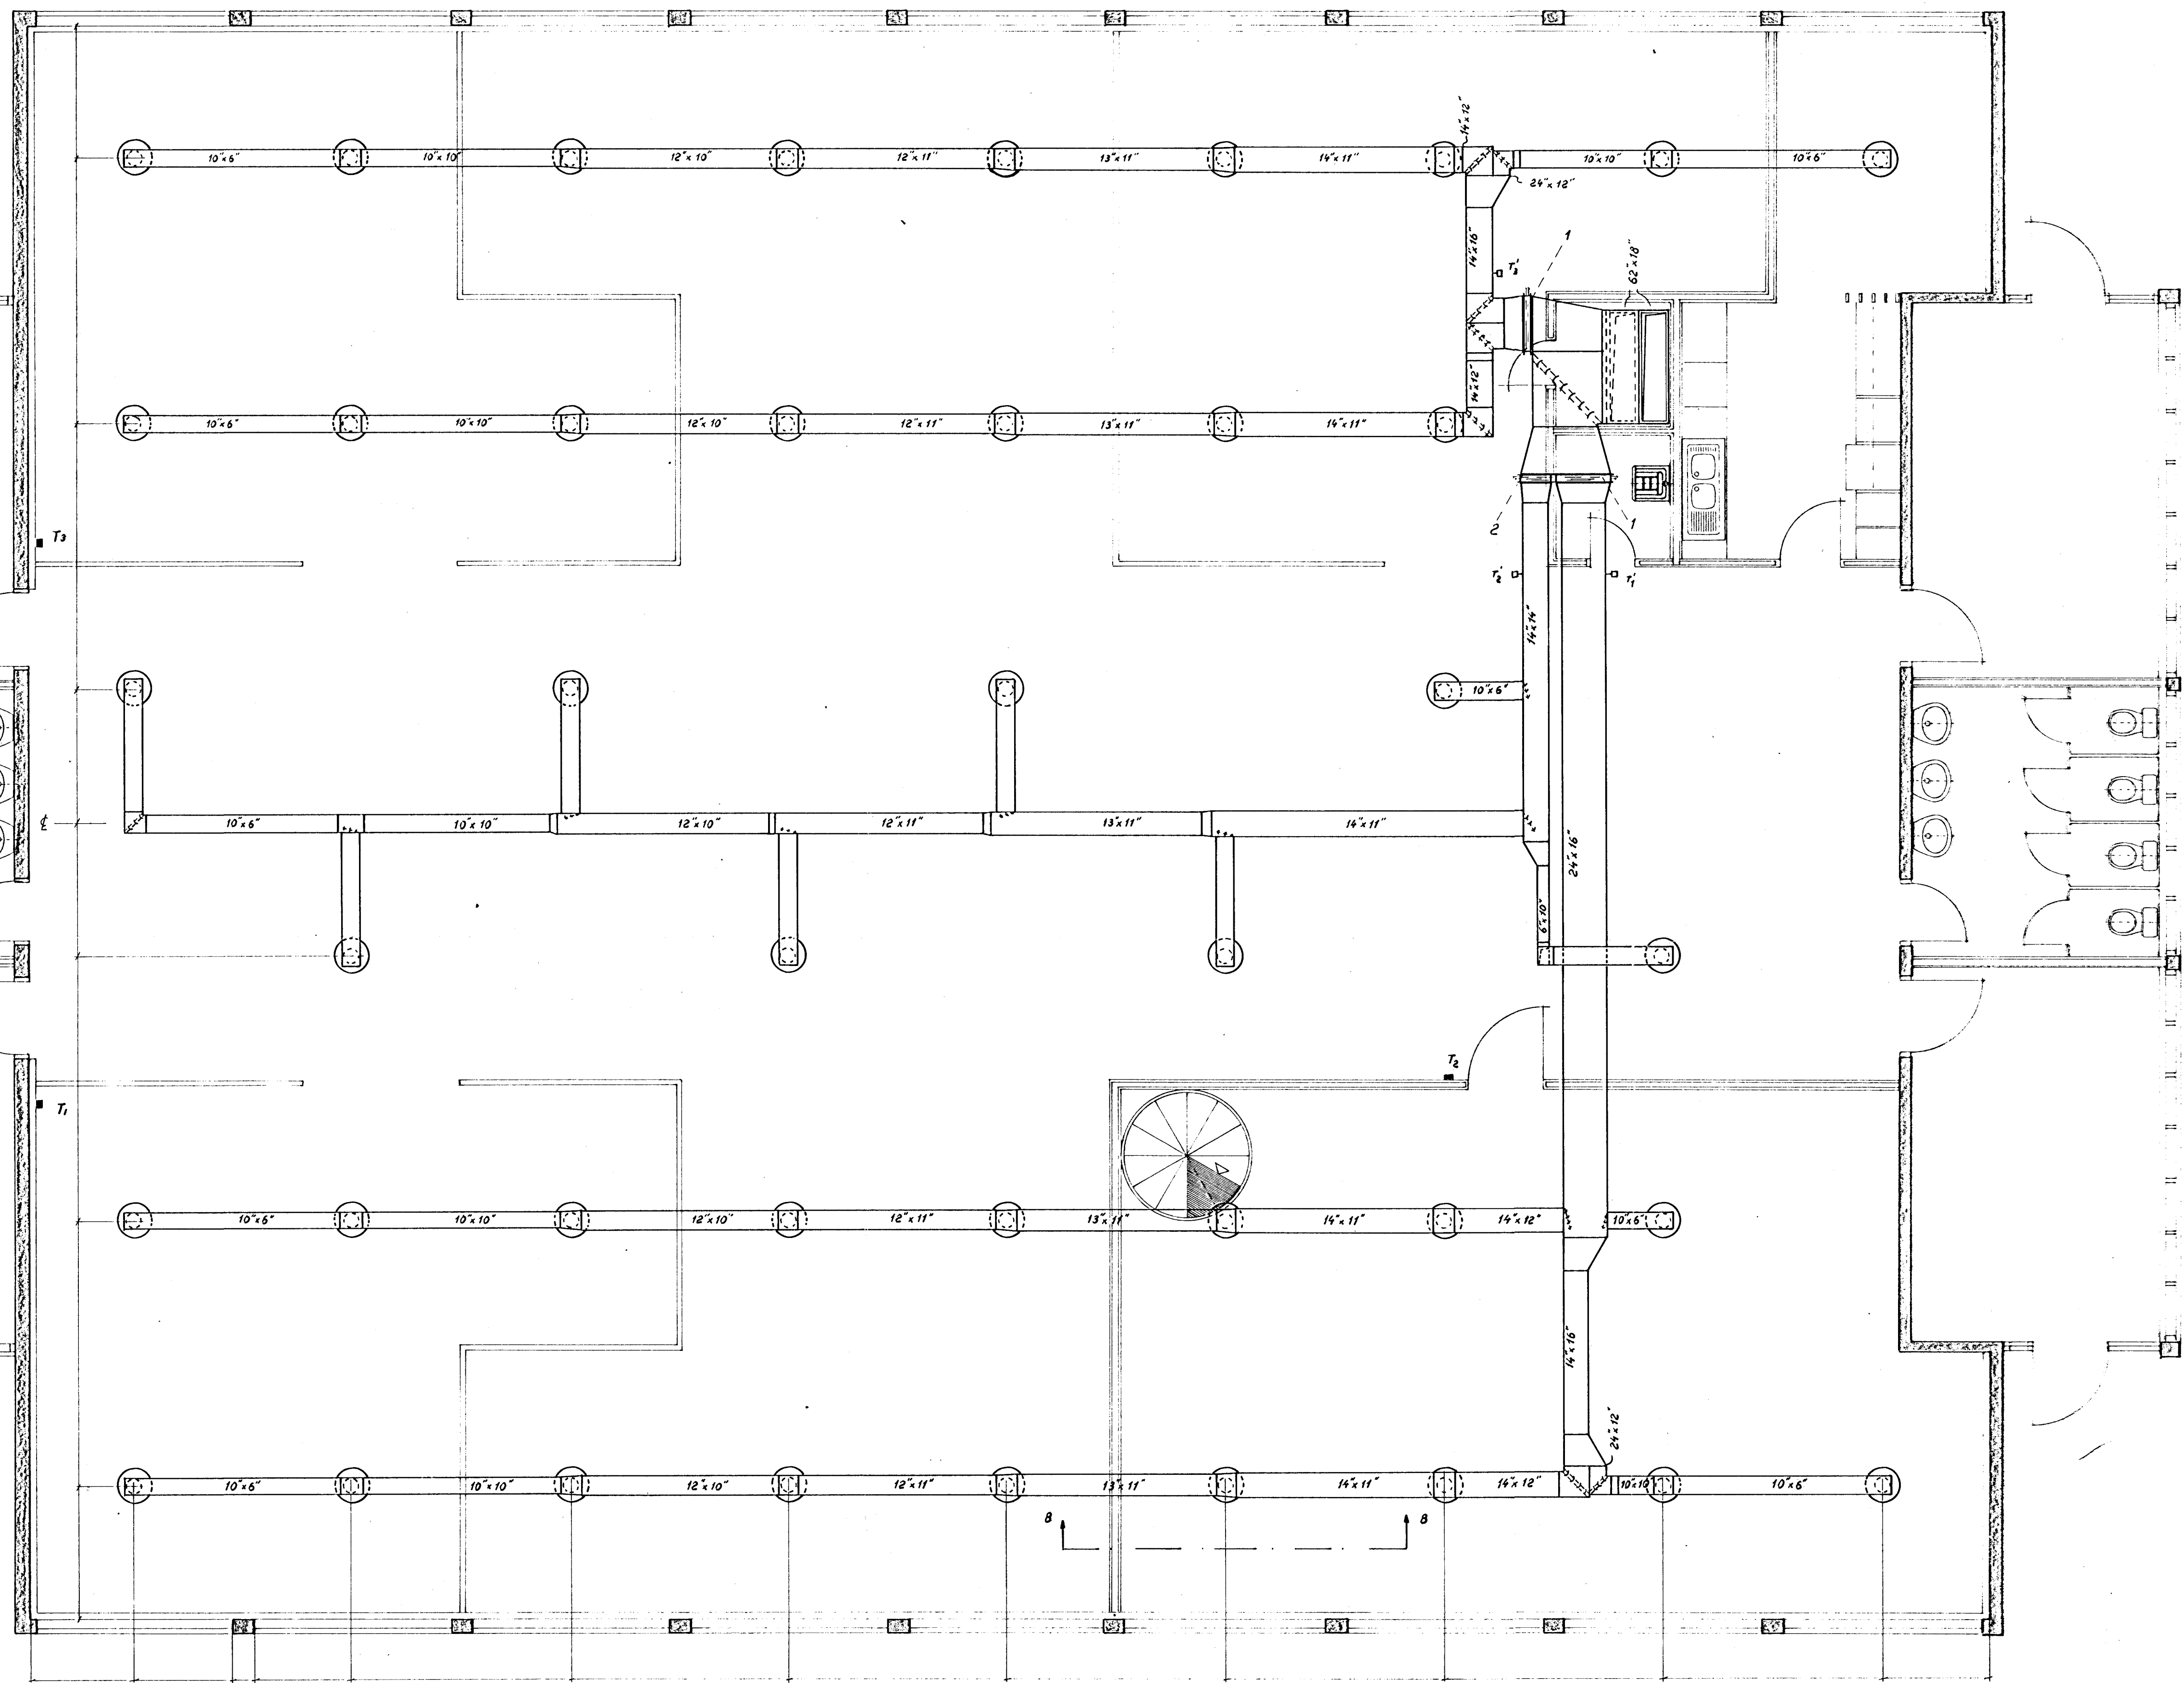

- 1 Hitaelement, Frigid Coil, 30" x 20" x 2r x 2circ.
- 2 " " " " 15" x 20" x 2r x 1circ.
- Lofdreifarar, Barber Colman VFRV 816, 215 cfm
- T<sub>1</sub> - T<sub>5</sub> Hitastillar, Honeywell, T921A, 1.4 m f. gólfi
- T<sub>1</sub>' - T<sub>5</sub>' " " " " T991A i stökk

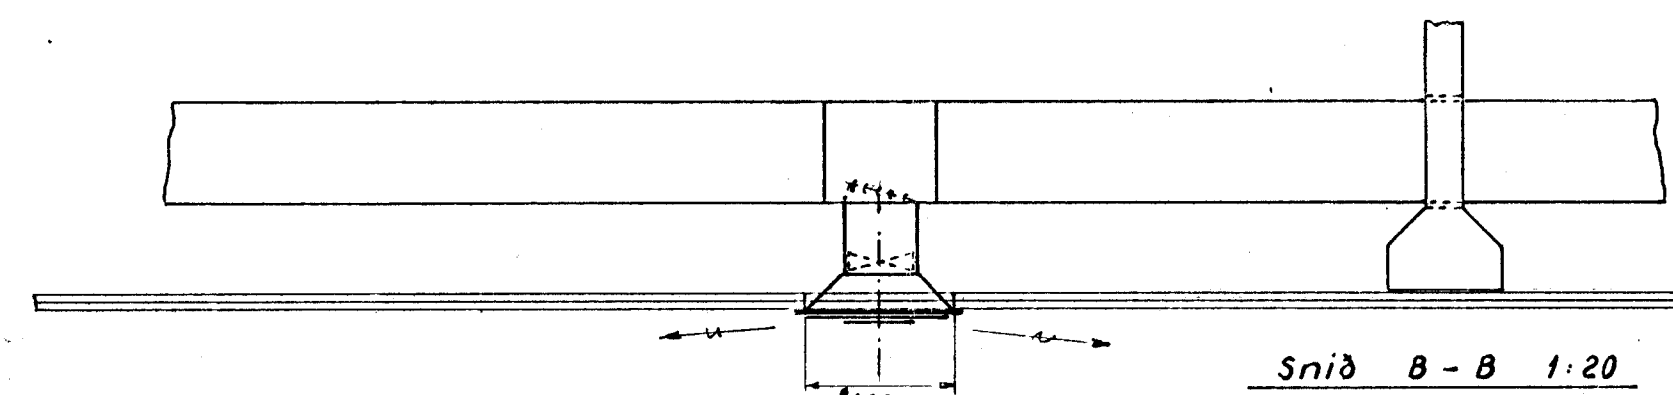

Vegna útbrotalýsingar:

- 1 i stökk vantar:
- 0-1-81 - Rafhlöpsringur
- R-73 - Bláestekkur, spín og samsetningur

Þ	Heiti	Nr	Teikn. nr.	Efni	Ath.
Deja	Laubréting	Deja		Laubréting	
Deja		Deja			
Deja		Deja			
Deja		Deja			

VERKFRÆÐISTOFA		Skv.	11/74	JM.
GUDMUNDAR & KRISTJÁNS		Msk.	1:50	
Laufavogi 19		Teikn.		
Sími 14425		Vitl.		
		Samh.		
VÍÐISTADASKÓLI, HAFNARFIRDI		Öspákn. nr.	TEIKNING NR.	
GRUNNMYND I HEDAR		3A-83		
Loftræsting		Verk nr.	bl. af	