


SKÝRINGAR:

- hitaveita lúr
- - - hitaveita relúr
- |— renniloki
- |— einstreymisloki
- |— mótroloki HONEYWELL
- |— slaufuloki DANFOSS AVD
- |— þrýstiminkari DANFOSS AVD
- |— hemill
- |— sáld
- |— mælir
- |— öryggisloki BELL & GOSSETT Nos. 5
- |— aflæming m. slöngustút
- |— hitamælir

- V₁ HONEYWELL mótroloki M945A+0455F+V5011A C_v: 1,0
- V₂ —" —" —" —" —" C_v: 0,6
- V₃ —" —" —" —" —" C_v: 1,0
- V₄ DANFOSS þrýstiminkari AVD 15
- V₅ DANFOSS slaufuloki AVD 25
- V₁-V₅ unióntengisl

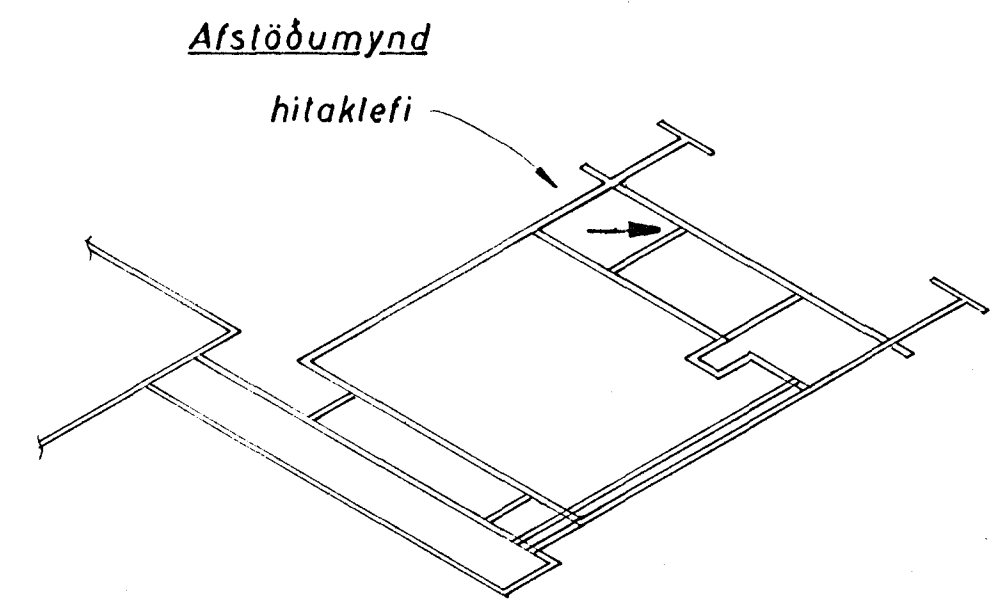

Fj.	Hall	Hl.nr.	Tekn.nr.	Efni	Atha.
Daga	Loðbrétting	Daga	Loðbrétting		
Breyting					
VERKFRÆDISTOFA GÚMUNDAR & KRISTJÁNS Laufáavogi 19 Sími 14425				Mkr.	1:20
VÍÐISTADASKÖLI, HAFNARFIRÐI RUMMYND HITAKLEFA HITALÖGN				Dagbl. nr.	3A-90
				TEIKNING NR.	
				Verk nr.	bl. 3 of