



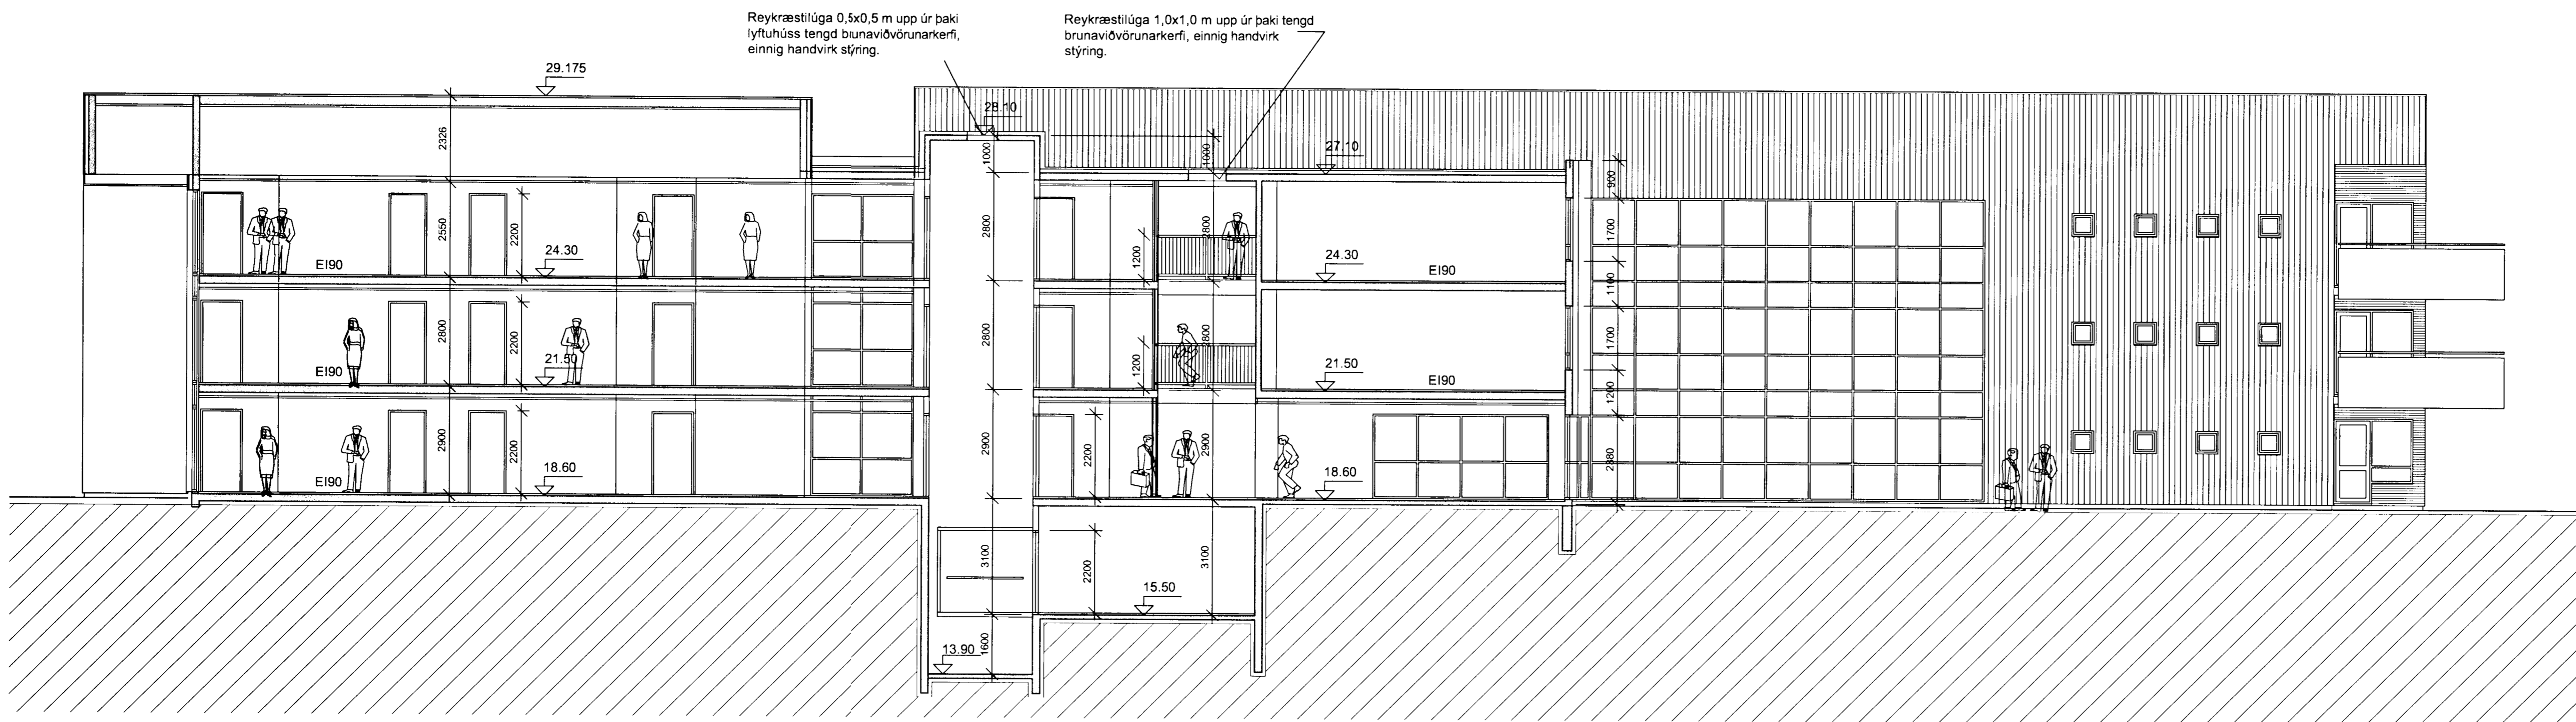

HÚS 1 - SNID C-C 1:100

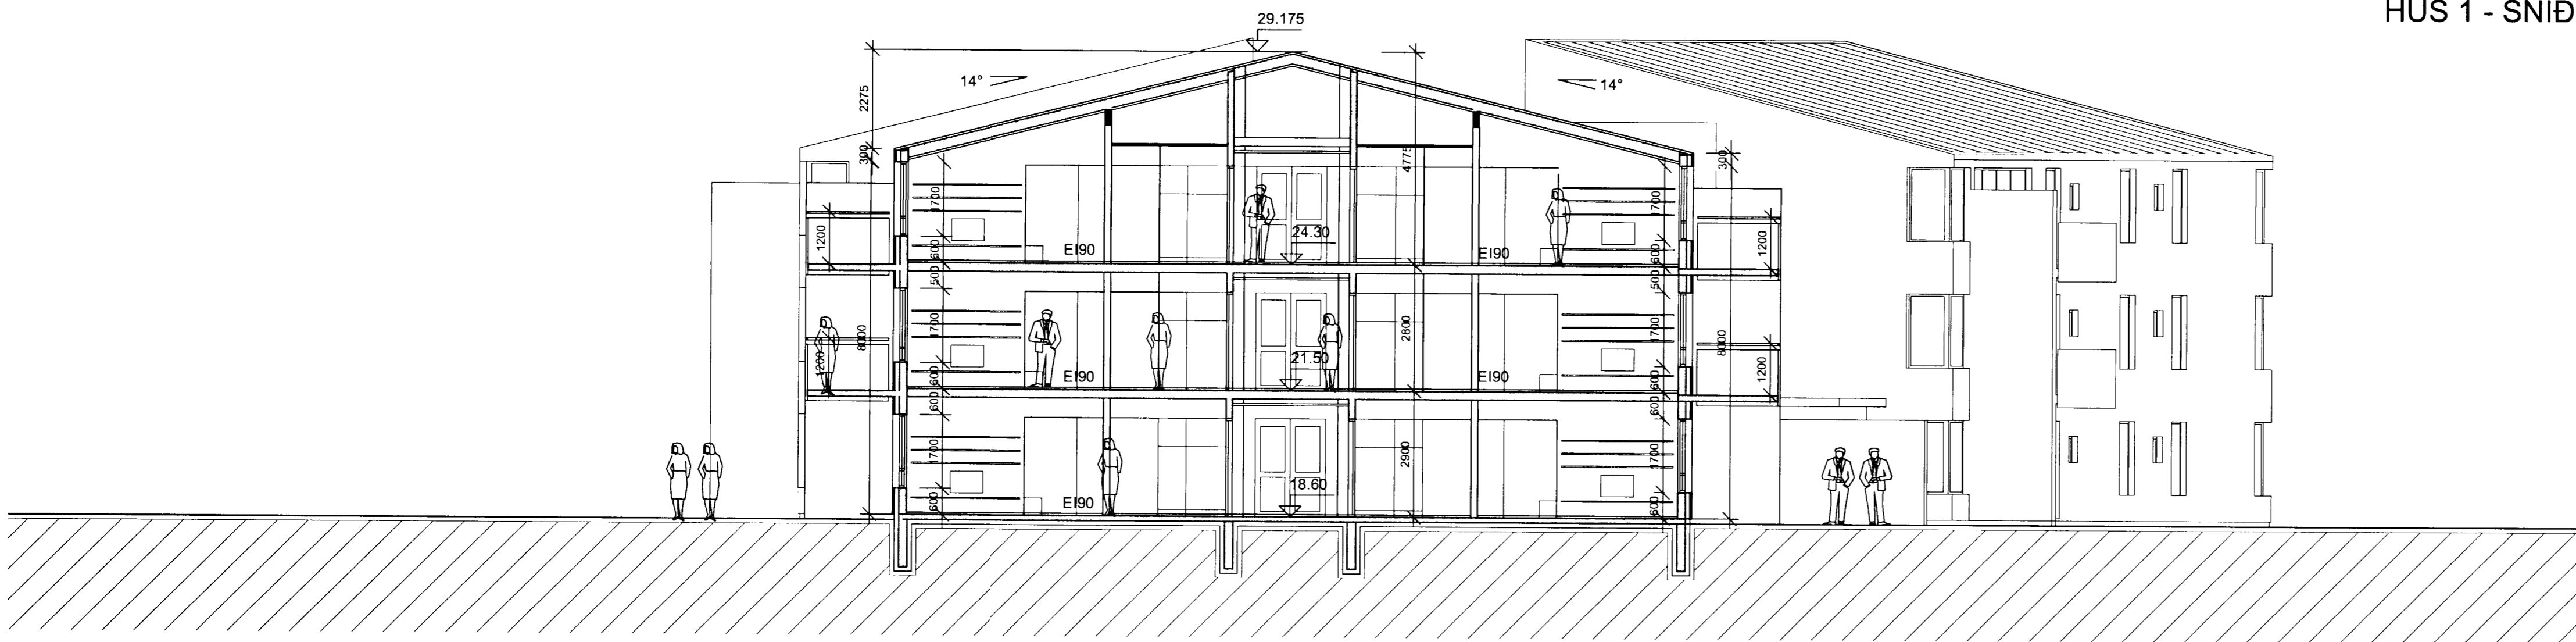

HÚS 1 - SNID B-B 1:100



HÚS 1 - SNID A-A 1:100