


BÍLAKJALLARI - SNID G-G 1:100

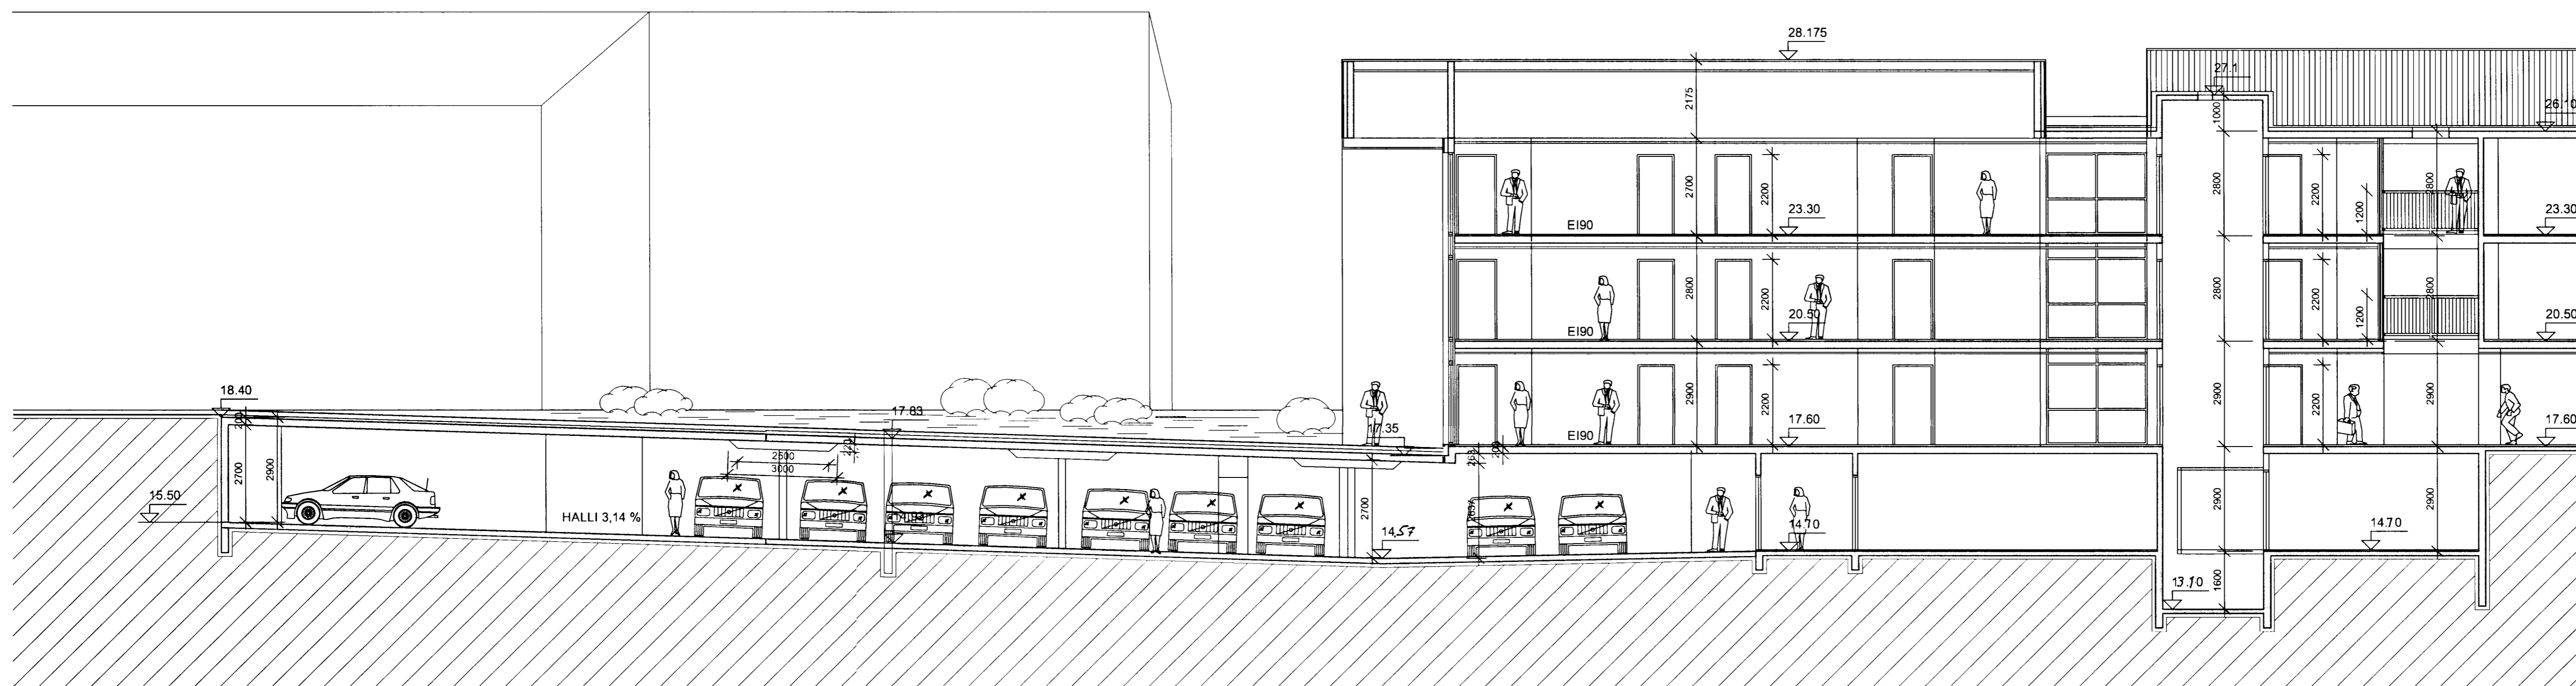

BÍLAKJALLARI - SNID H-H 1:100