




Samþykkt þann
02 APR. 2003
Byggingeigultrúinn í Hafnarfirði
Erlendur Hjálmarsson

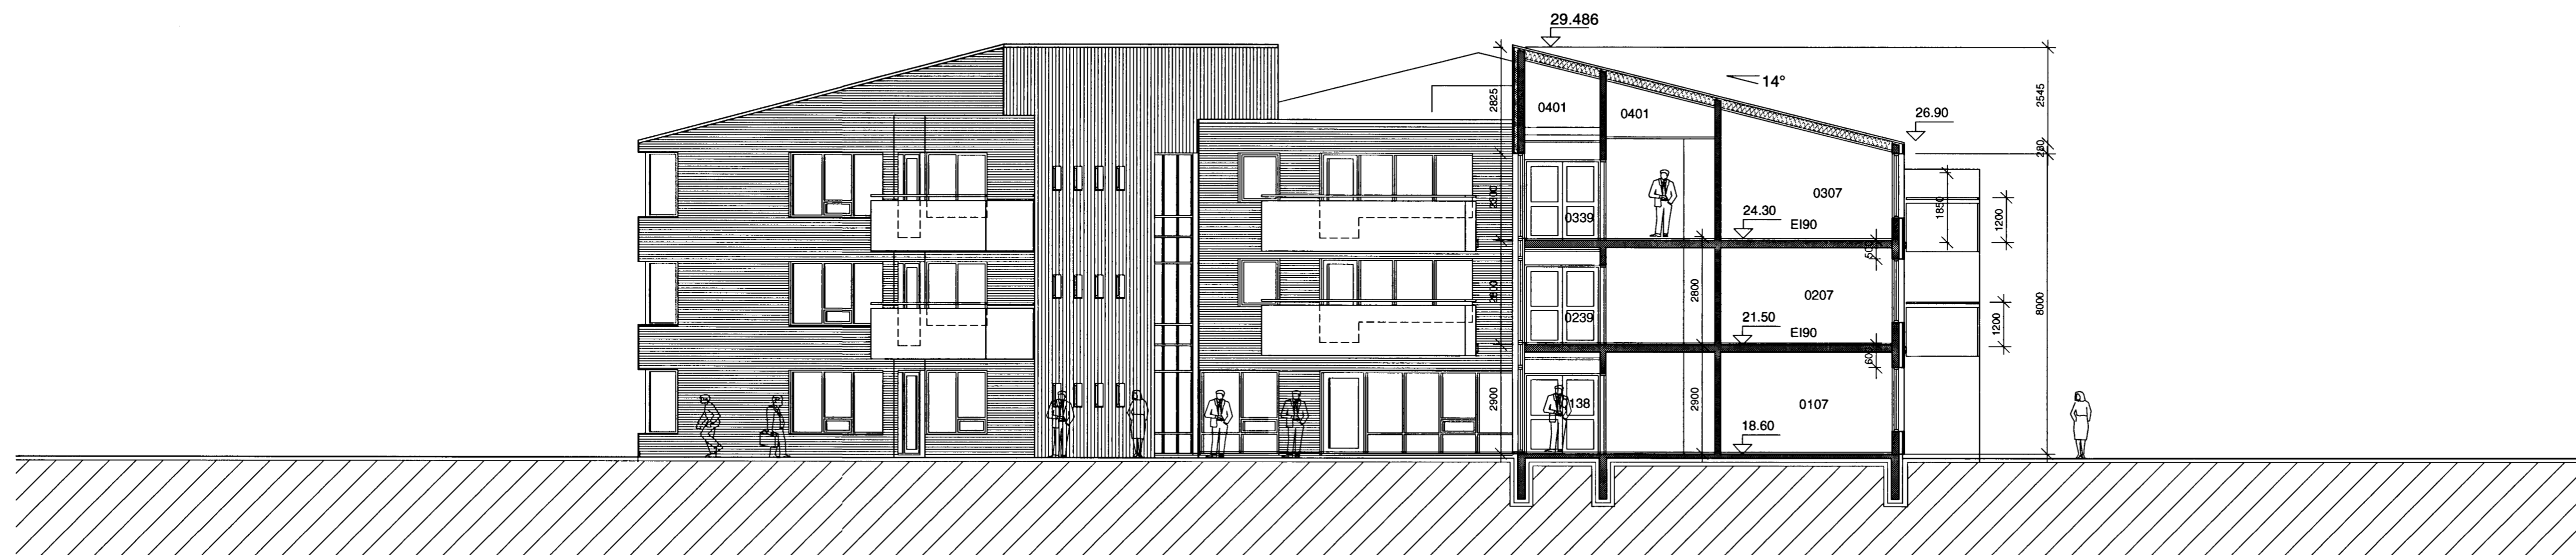

HRAUNVANGUR 1 SNID C-C 1:100

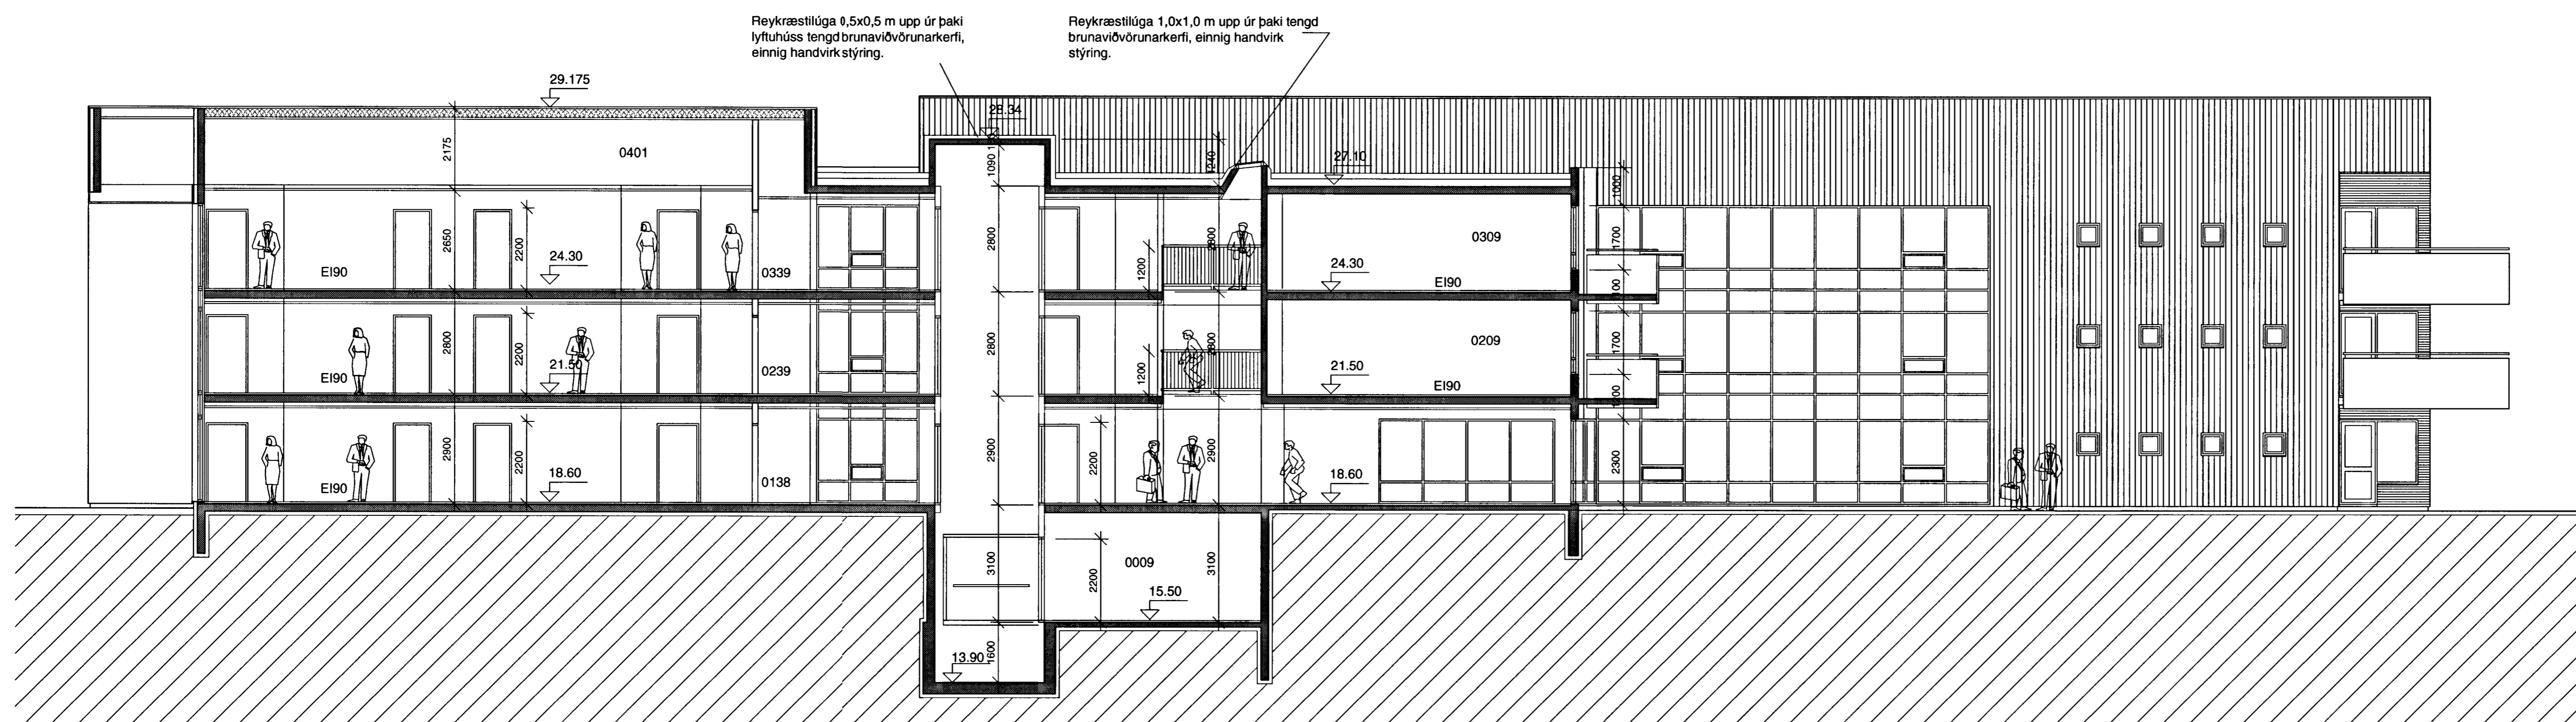

HRAUNVANGUR 1 SNID B-B 1:100

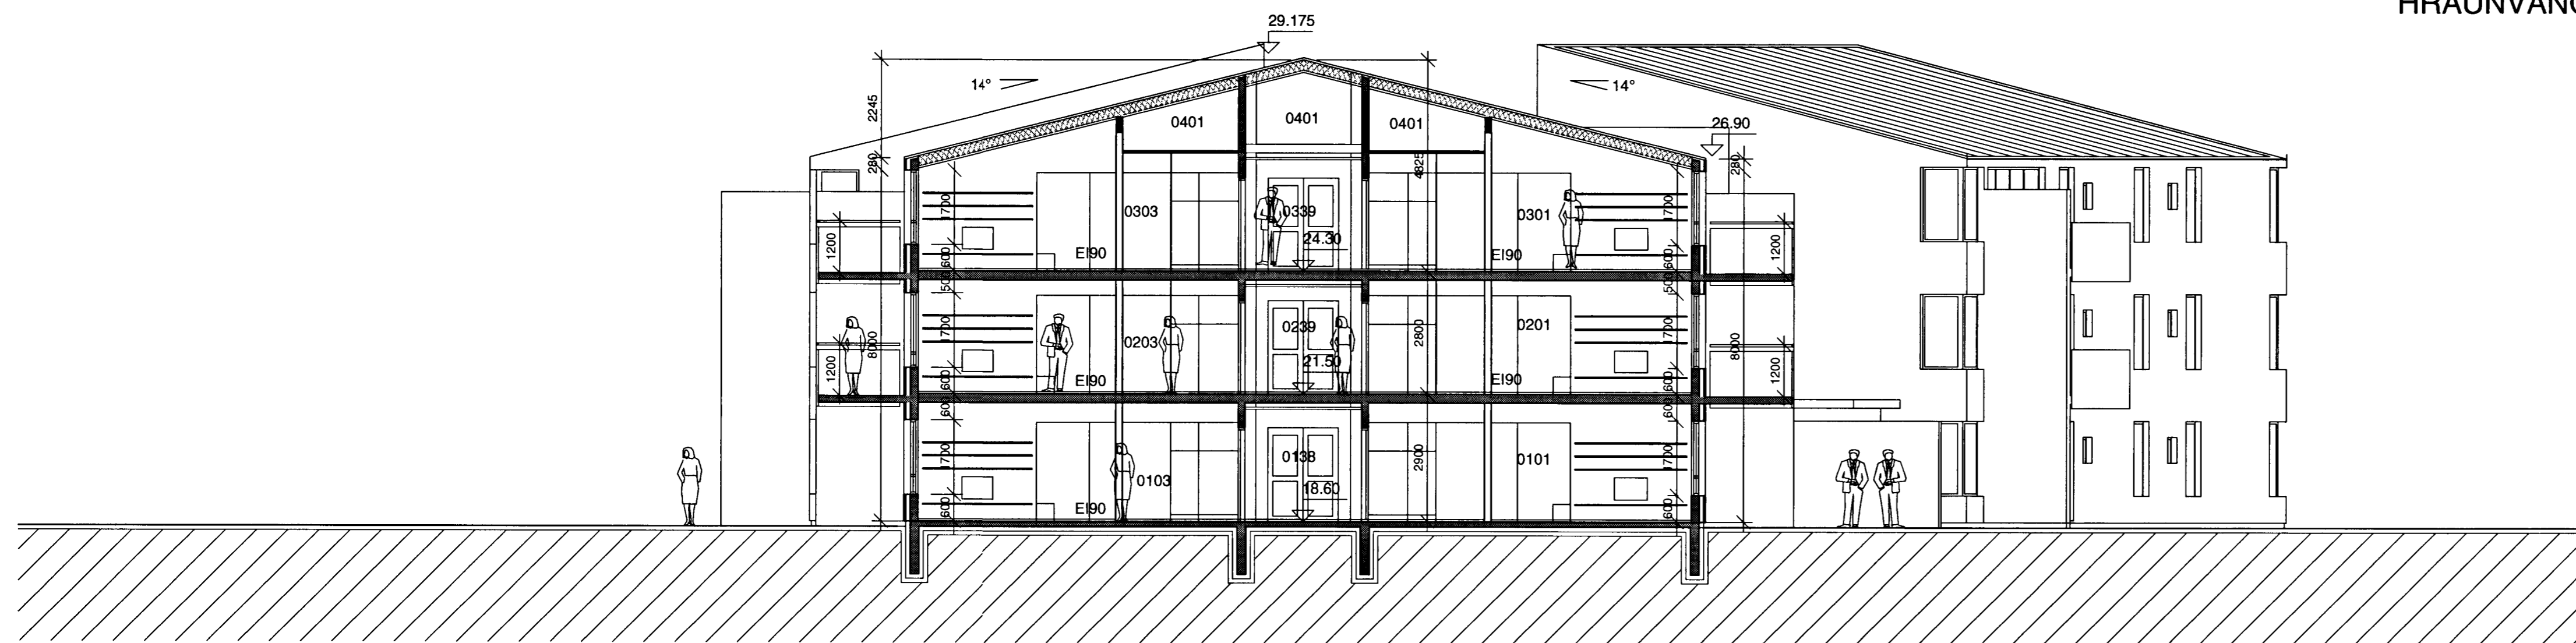

HRAUNVANGUR 1 SNID A-A 1:100

TEIKNISTOFA
HALDÓRS
GUDMUNDSSONAR
FAI
SKULATÚNI 6
105 REYKJAVÍK
SÍMI 545 1600
FAX 545 1616

[Signature]
Kennitala ábyrgðarilla: 140248-3438

HRAFNISTA HAFNARFIRÐI
HRAUNVANGUR 1

SNID A-A / B-B / C-C

MÁL 1:100
DAGB. 07.09.2001
05-07

19.03.2002. Eignarhaldsnúmer
B2 14.03.2003 Gótuheiti, númer

TEIKN.
Iva