

Eig:

Gunnlaugur Ingason


Hringbraut nr. 13

Bilgeymsla







1:100

AFSTÖÐUMYND

1:500

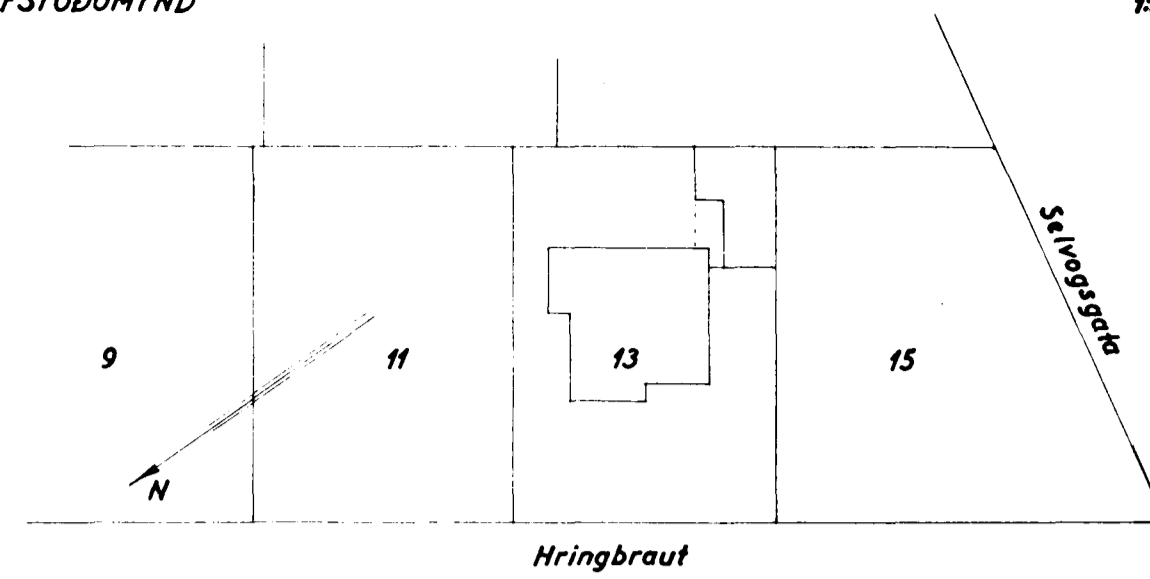

Sp. 28/10/57

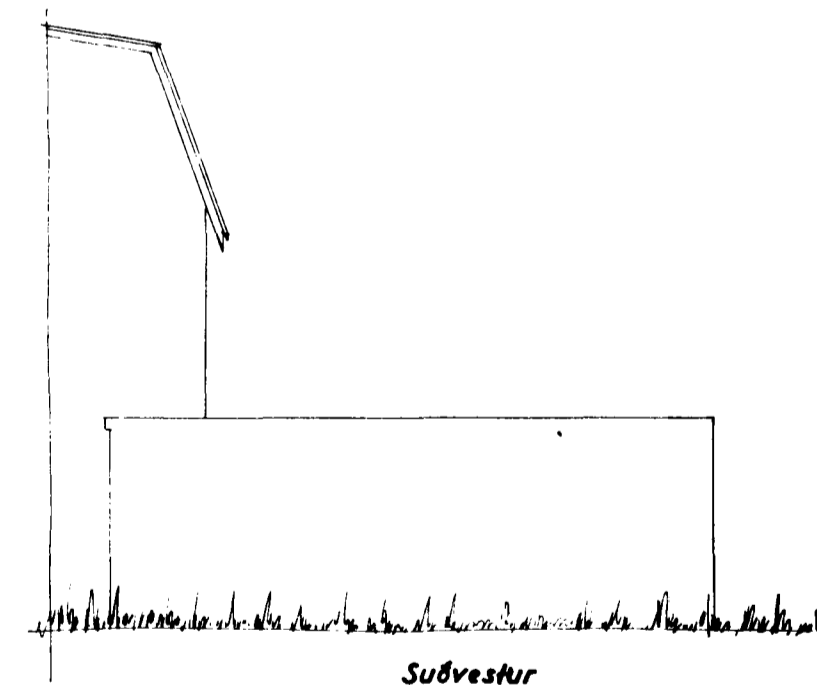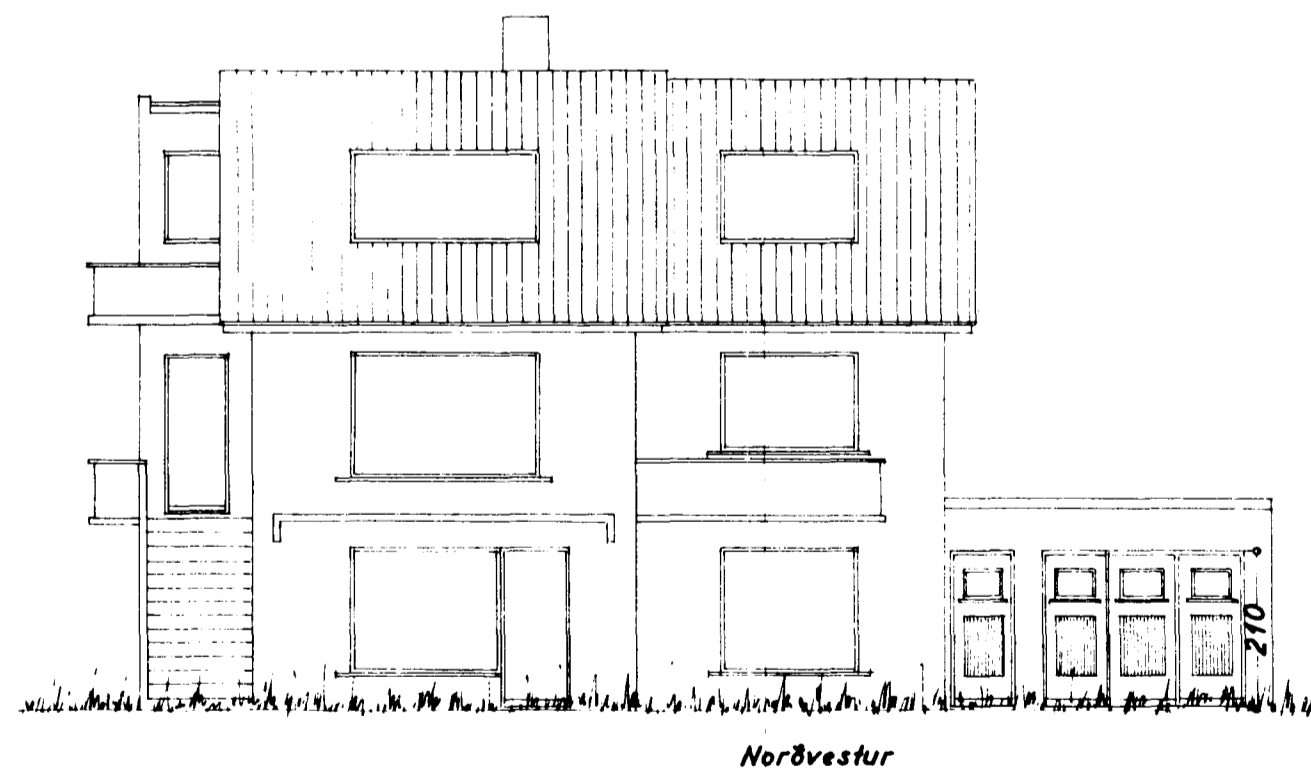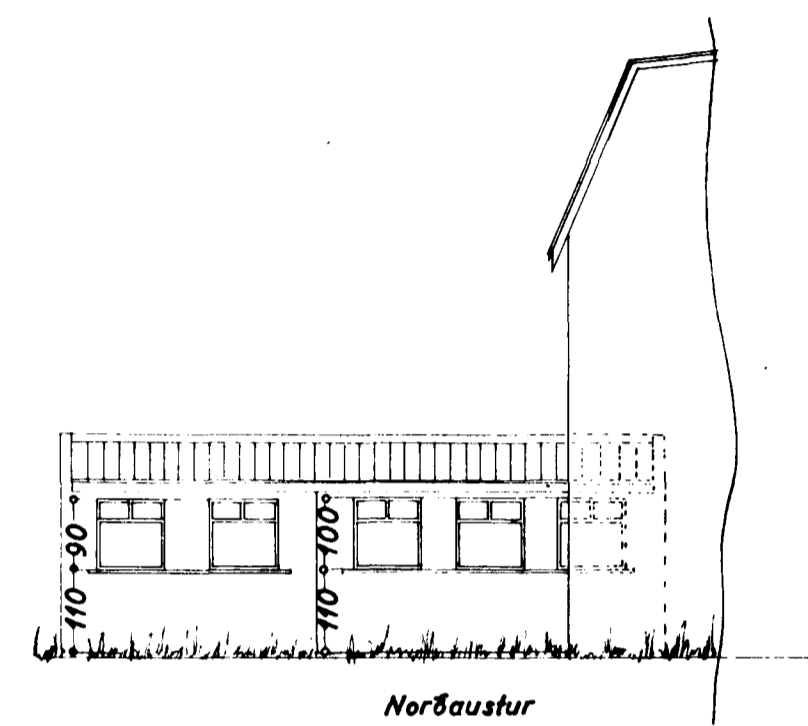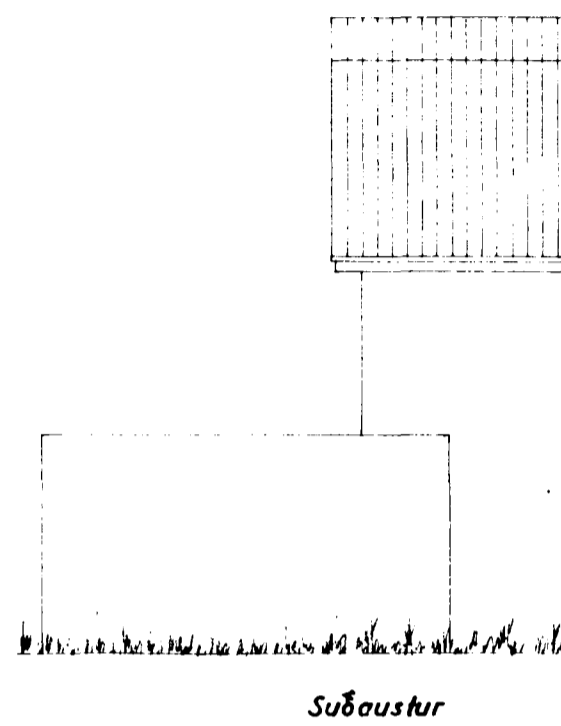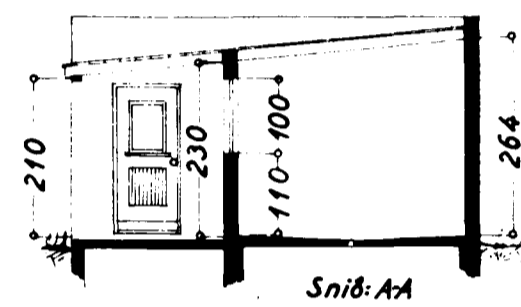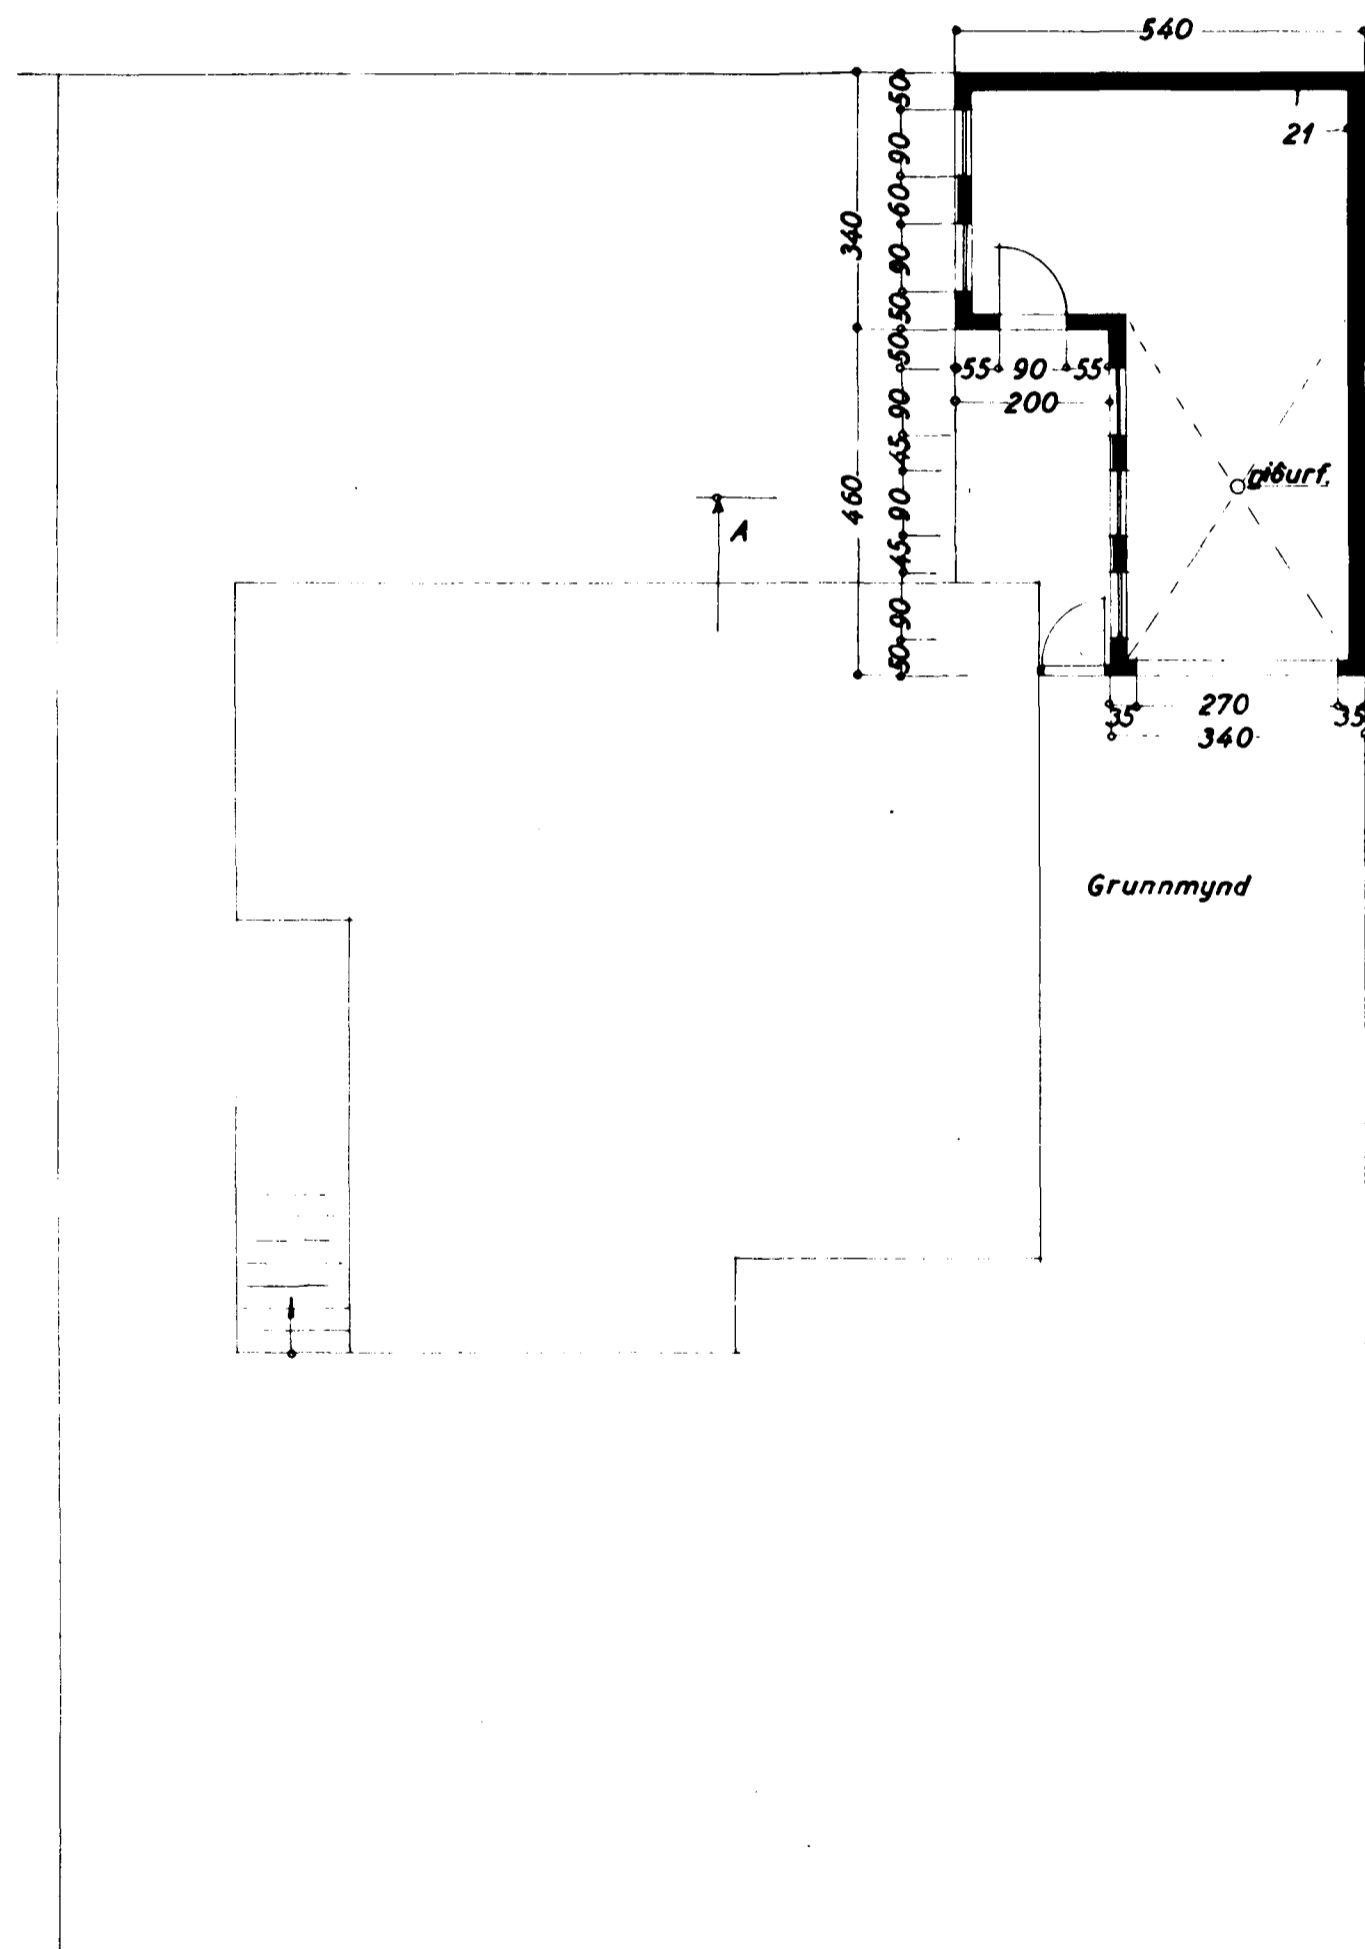

HRINGBRAUT

Stærðarlisti í okt. 1957
F. Lyonsen